


block plan = 1:200

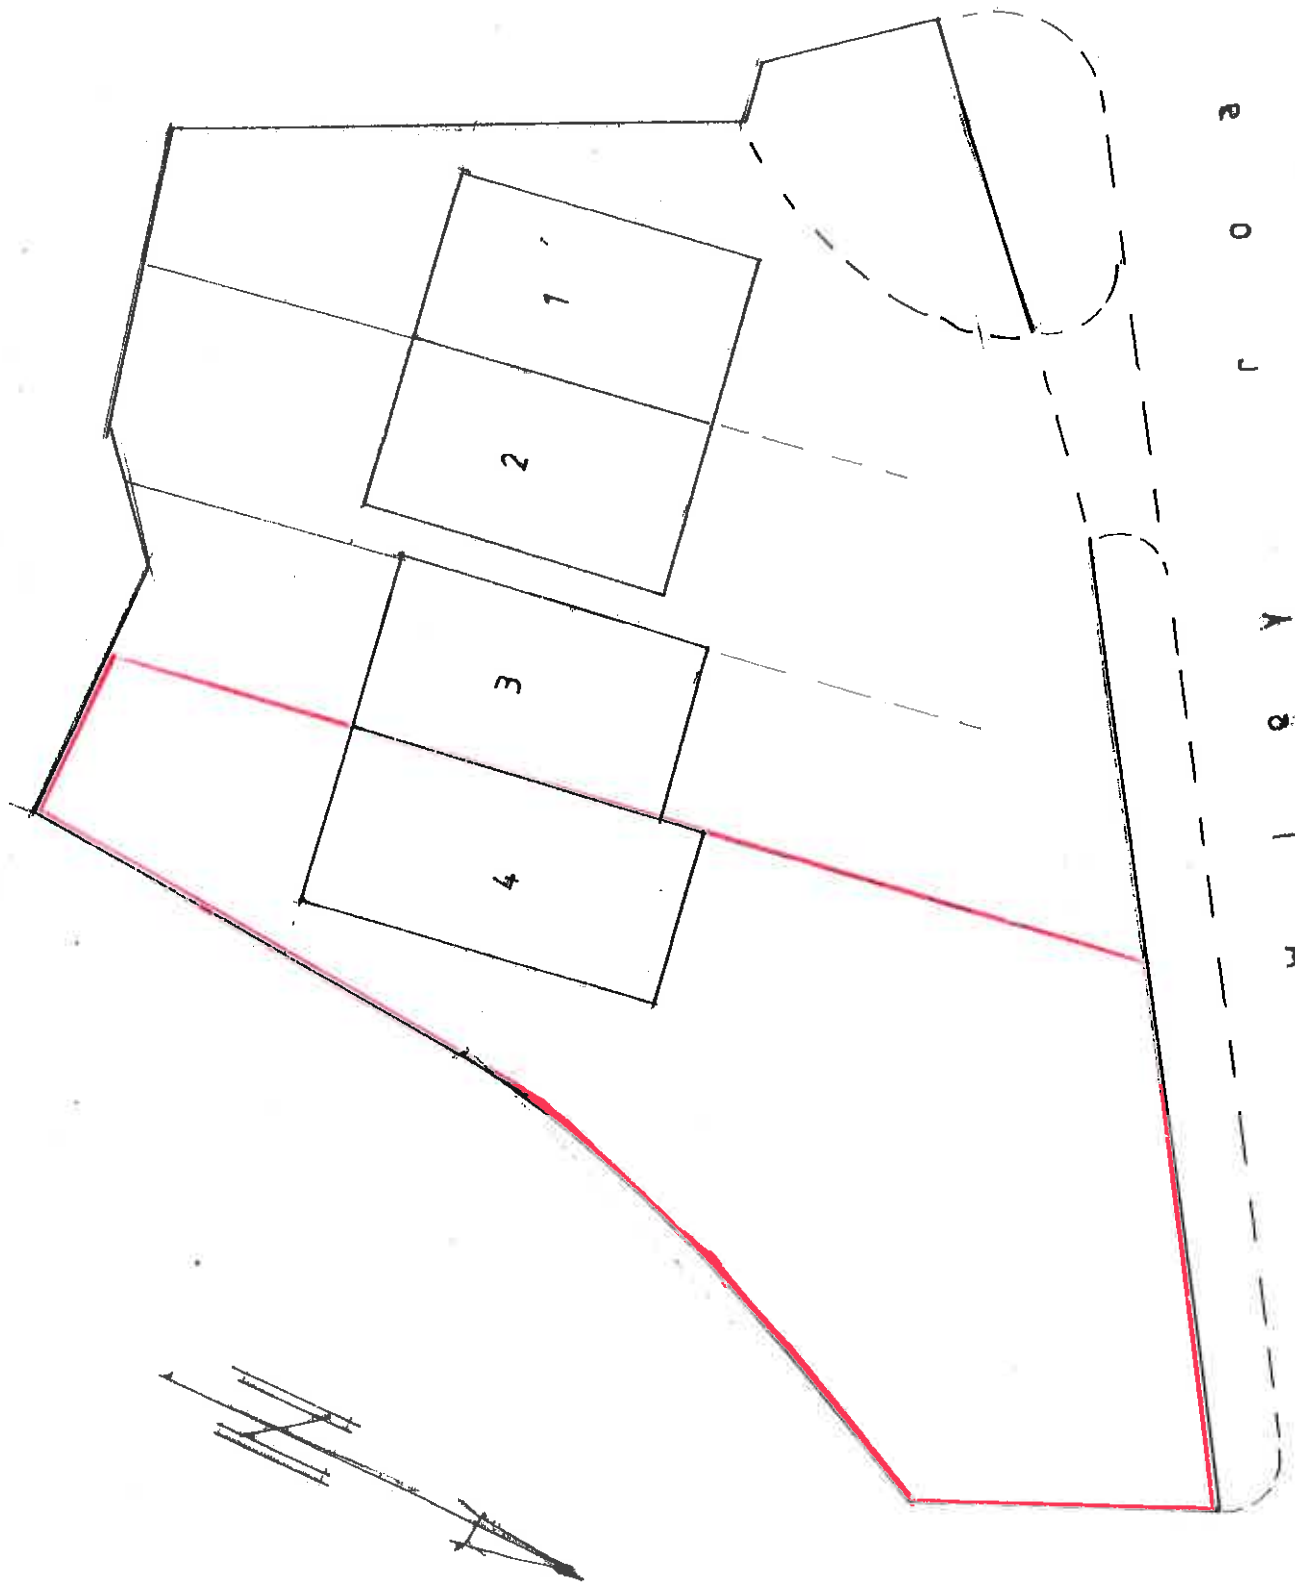

S B W I E Y  
r o a d