





Existing First Floor Plan

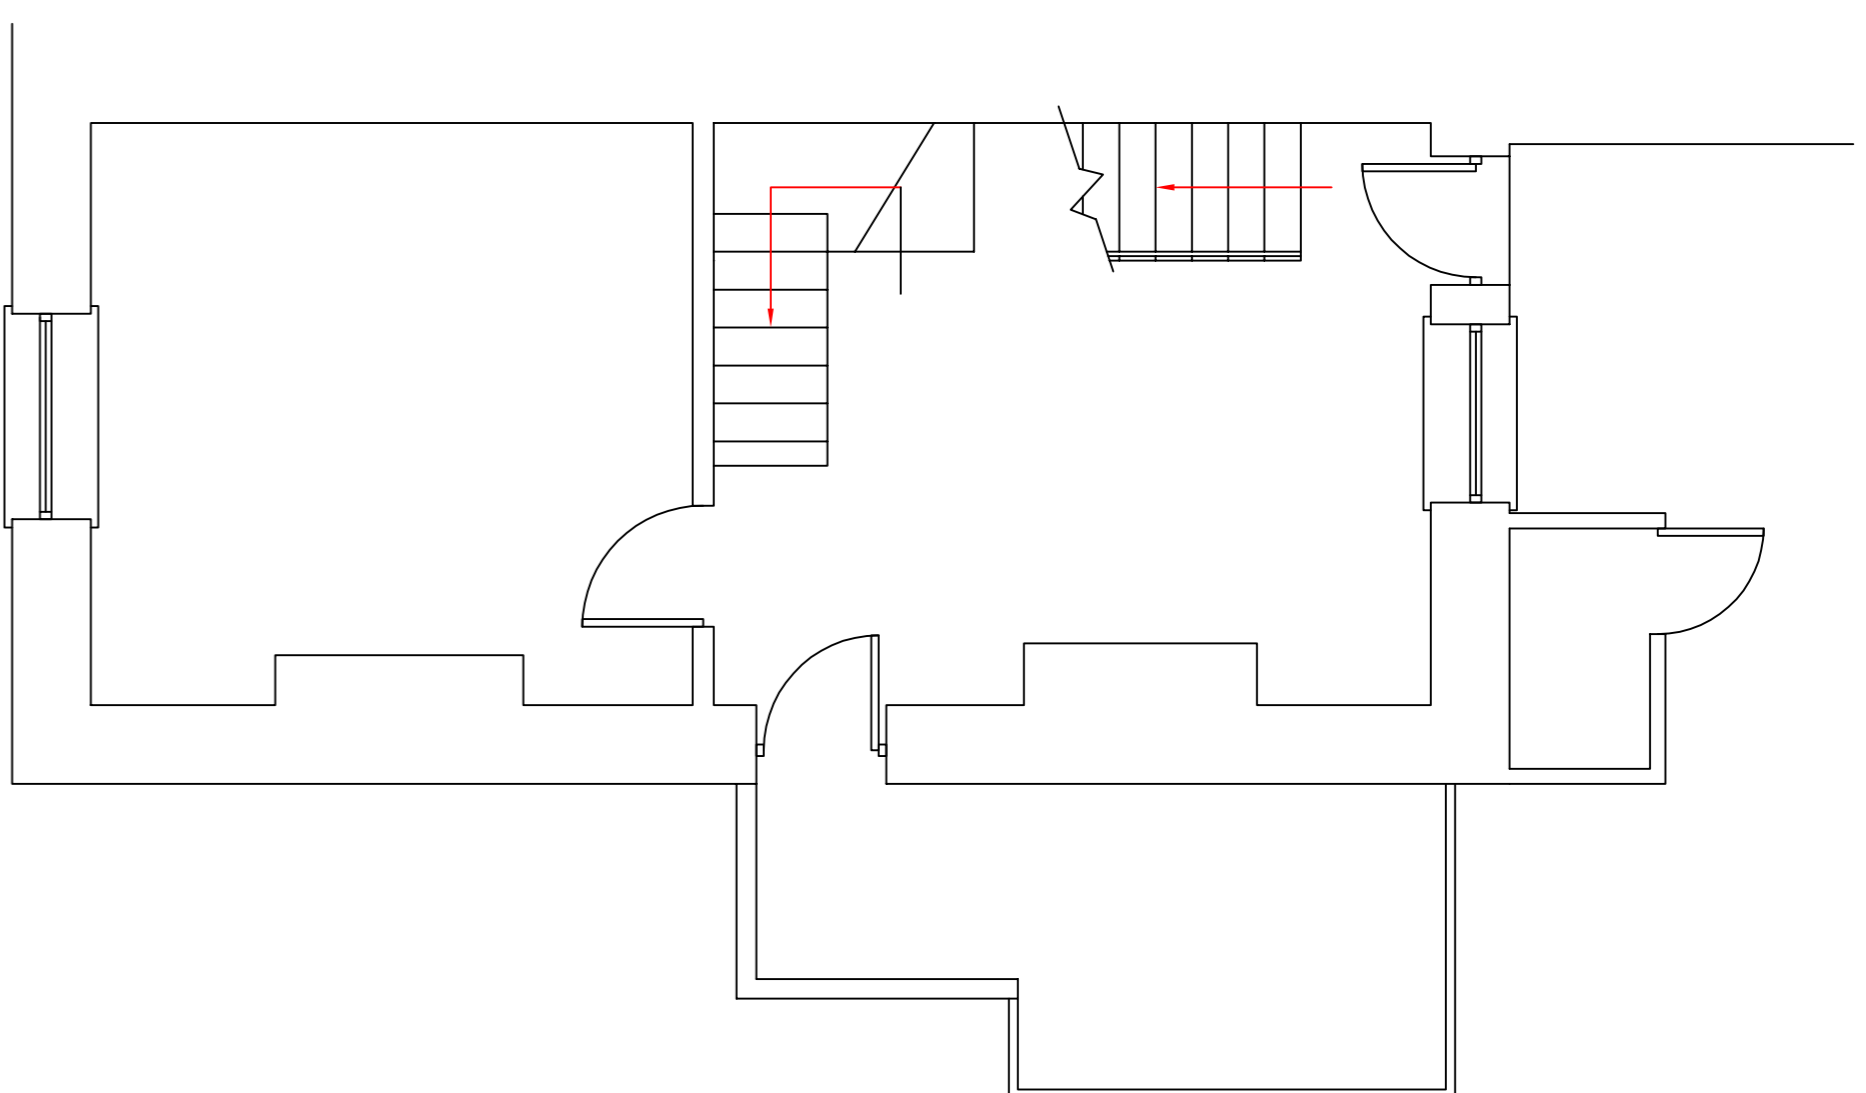


Existing Ground Floor Plan

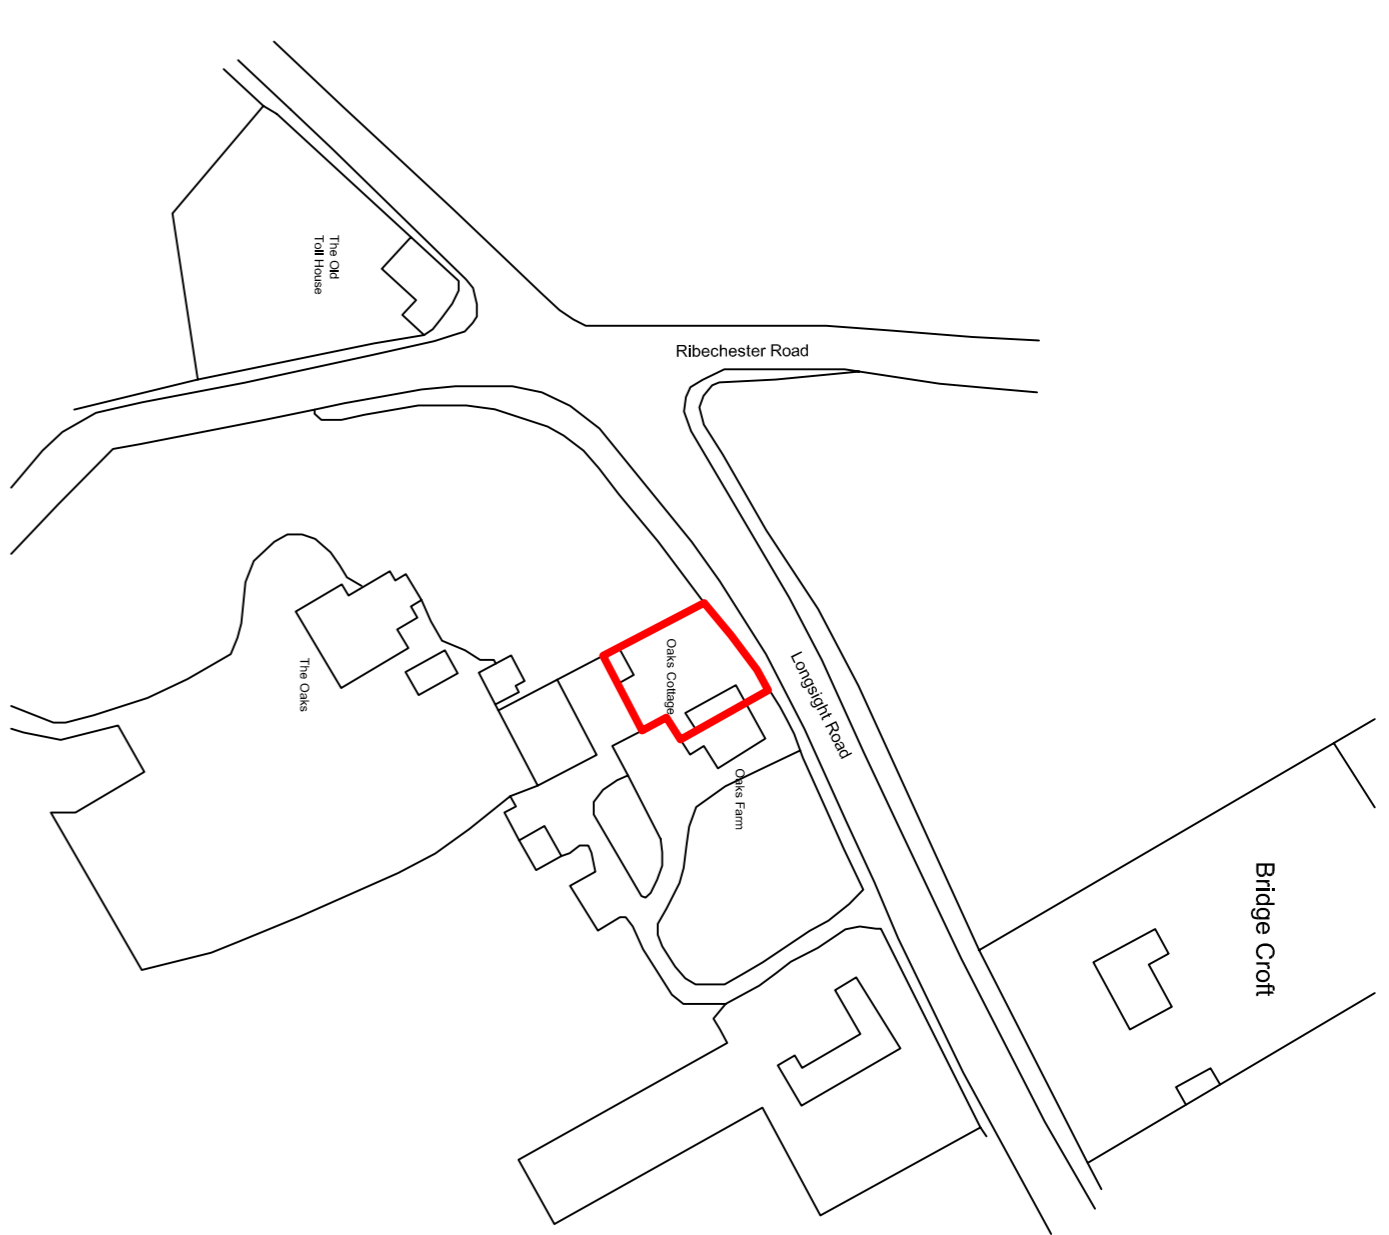

Location Plan (1:1250)

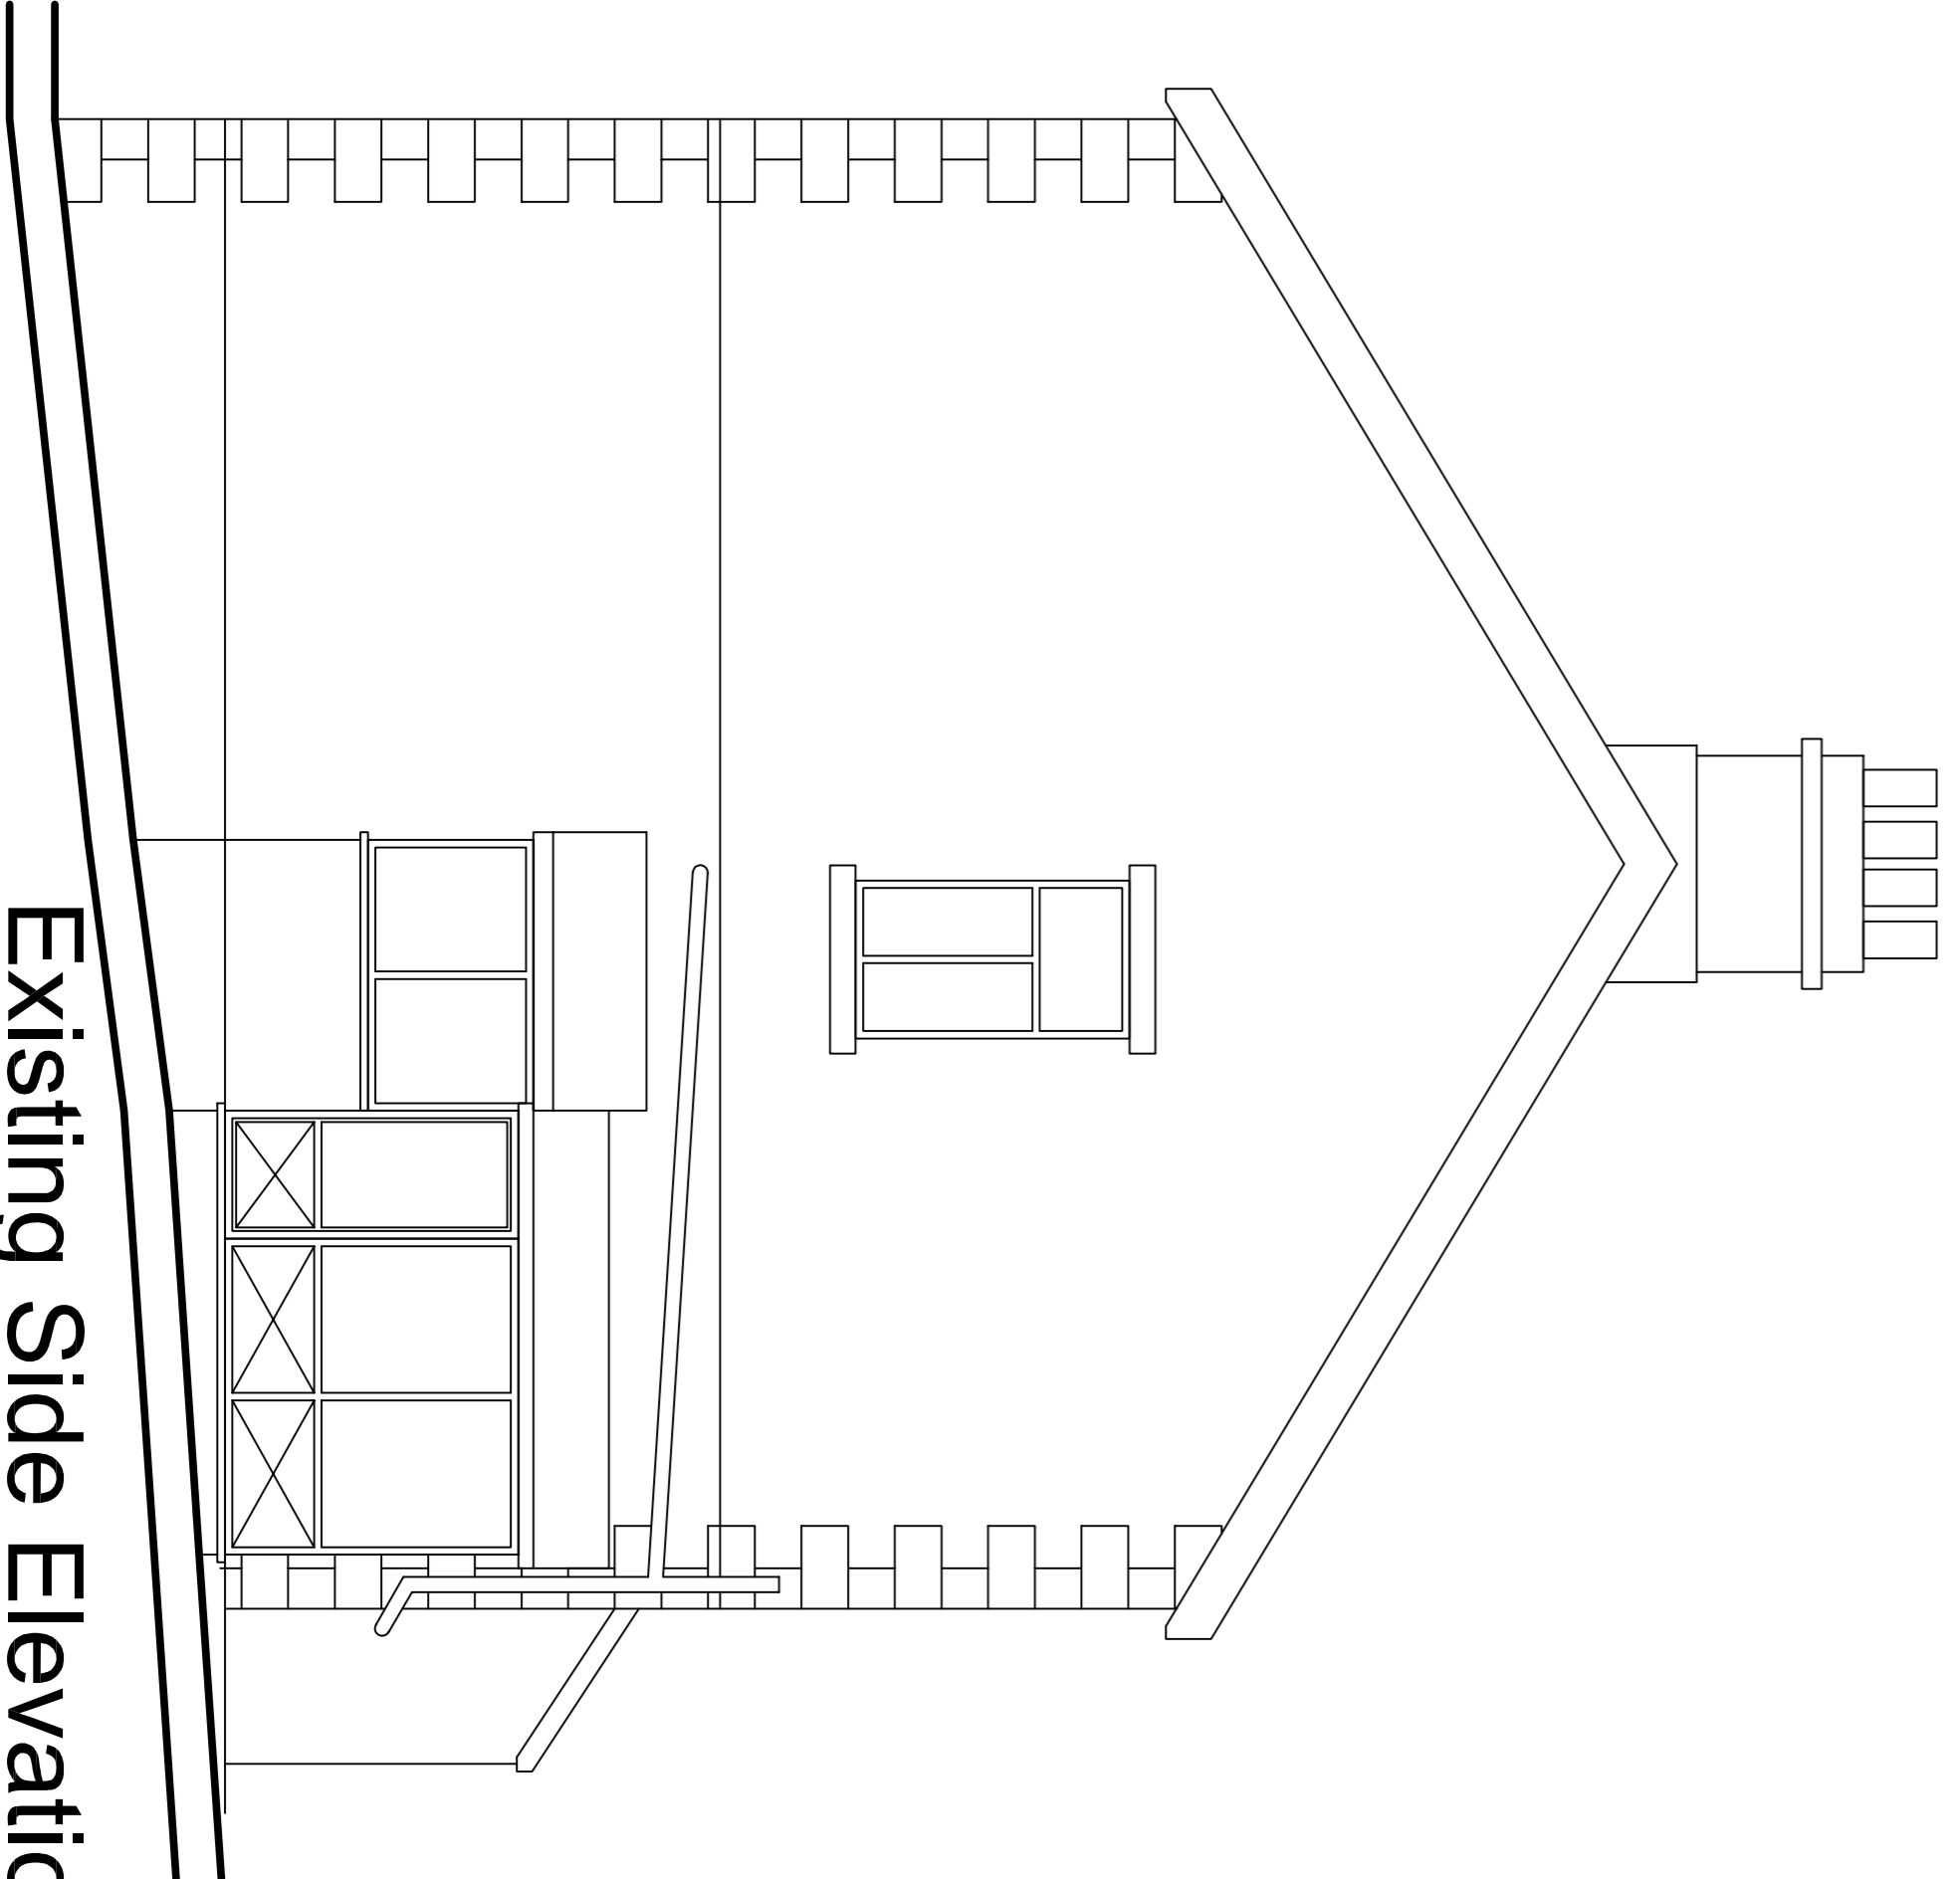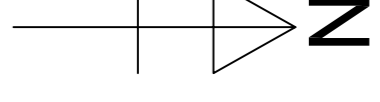

Existing Side Elevation

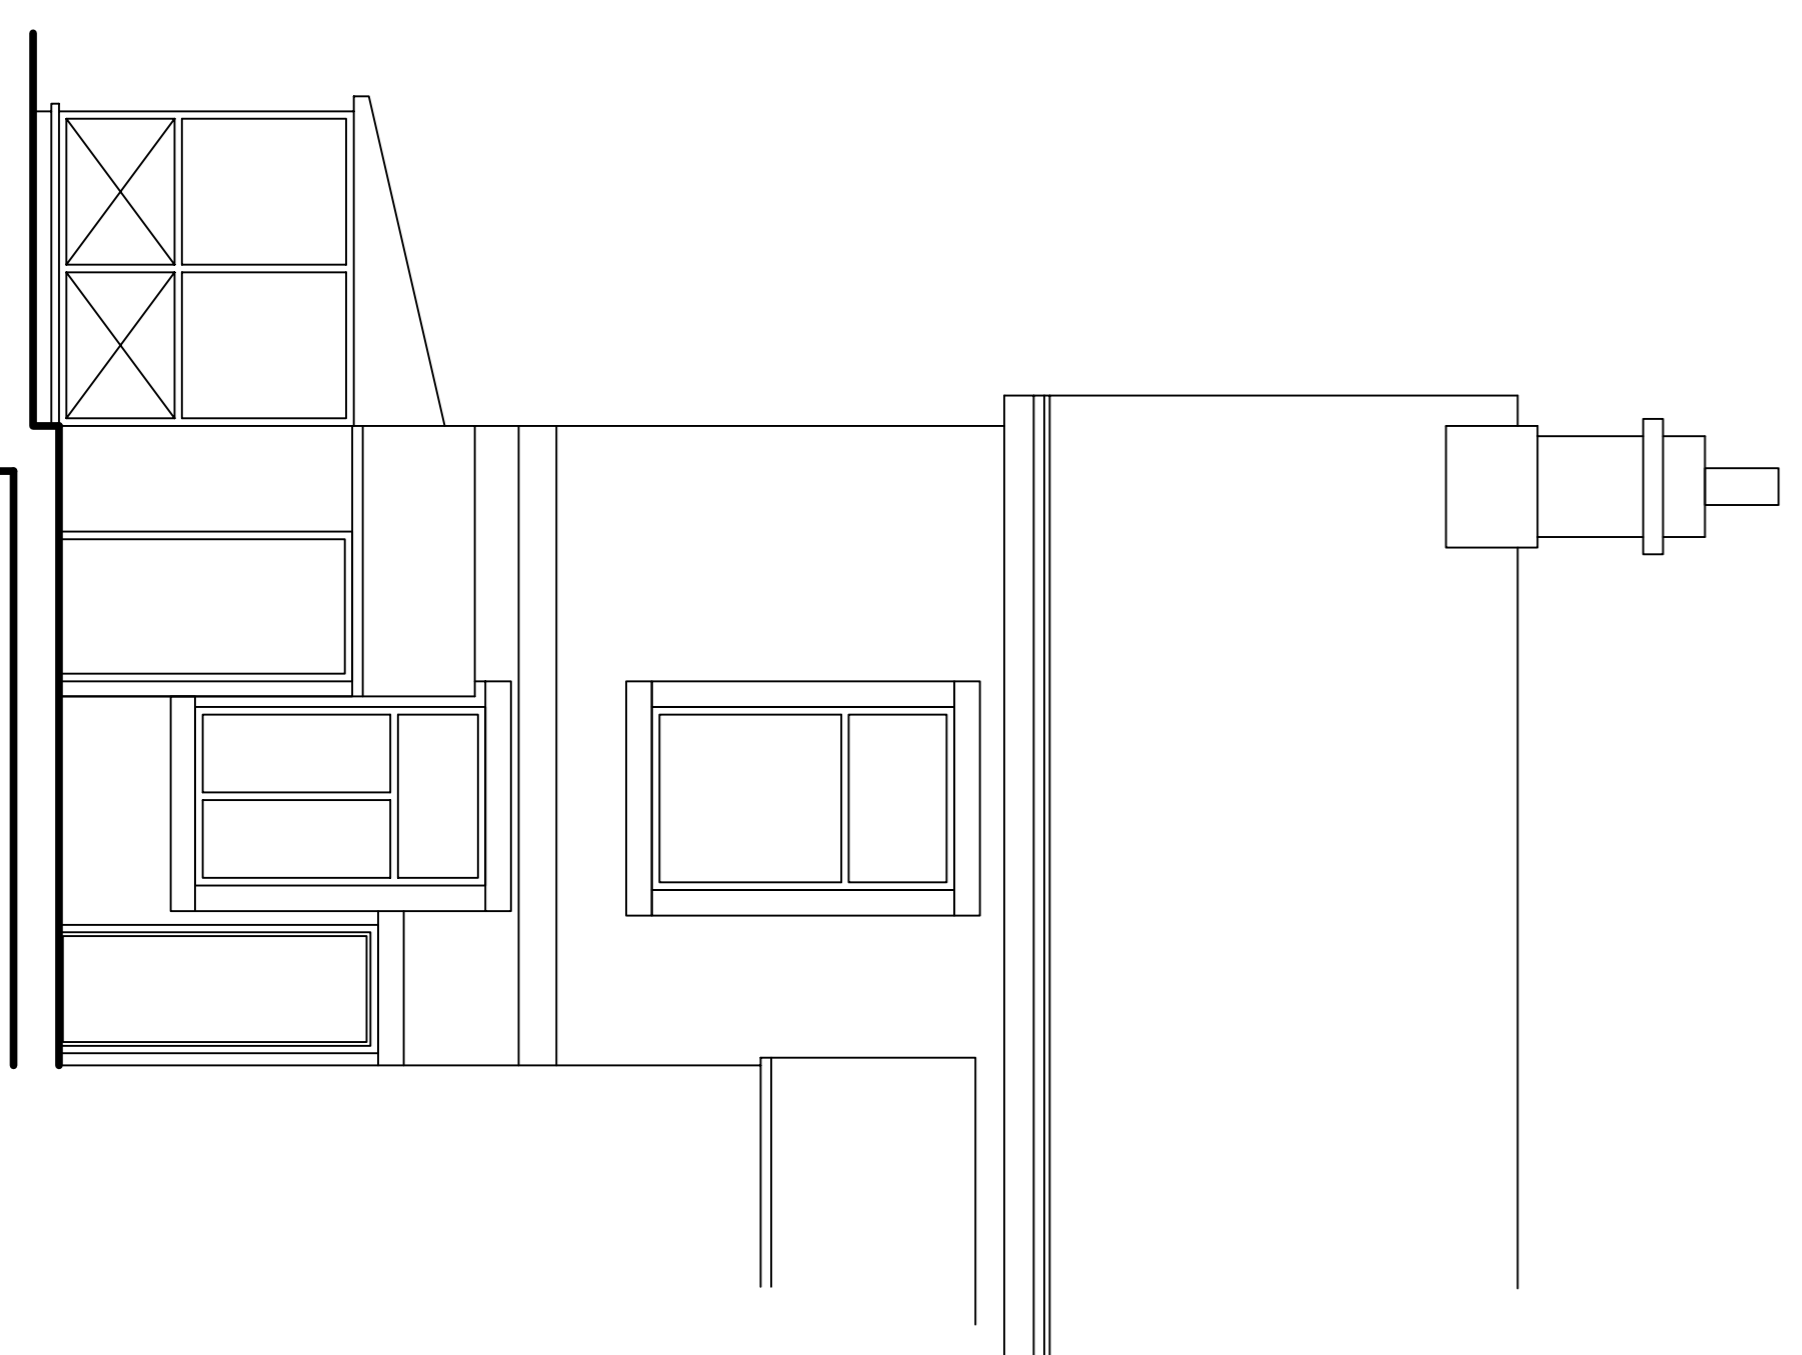

Existing Rear Elevation

Rev	Description	Date

Name	Check	Description
Mr. C. Barker	Client	Client Information
EXISTING PLAN	Existing Plans	EXISTING PLAN

Name	Check	Description
Oaks Cottage, Longsight Road	Job Information	Job Information
01	Number	01

Name	Number	Revision	Date	Scale
Proposed Two Storey Rear Extension	001	-	Jan 2016	1:50 @ A1

Use of this drawing is subject to the terms and conditions of the contract for the design services. It is not to be used for any other purpose without the written consent of the architect.