

This drawing is the property of IWA Architects. Copyright is reserved by them and the drawing is issued on condition that it is not copied either wholly or in part without the consent in writing of IWA Architects.

Dimensions should not be scaled. All dimensions to be checked on site by the contractor before commencement of the relevant part of the work

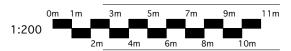

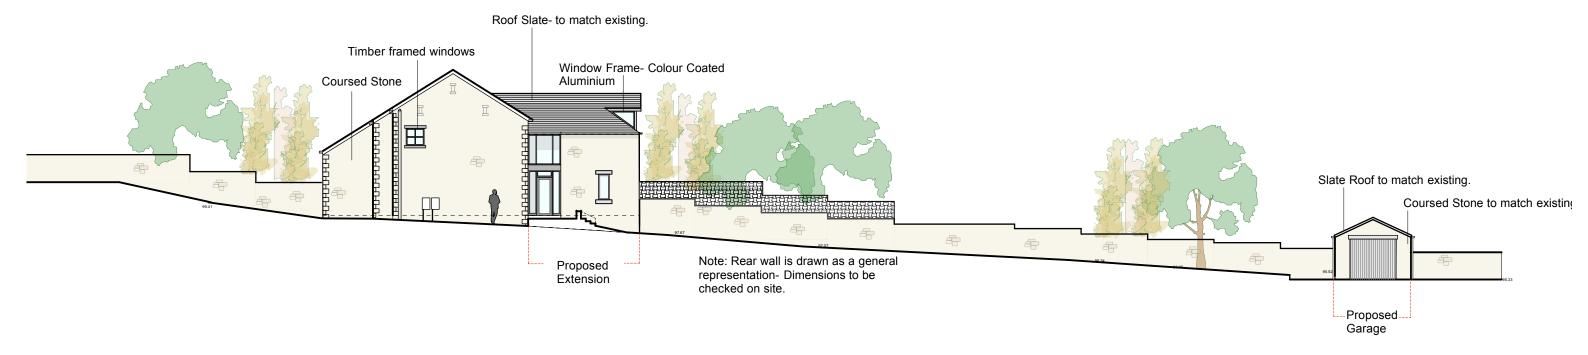

Rev	Date	Description
_	_	=
	ktension awley R	n to Mill Hey Croft, Road
South West Elevation through site		
D	rwg. No.: 2	2127.P.05 Rev.: -
D	_{late:} Dec '14	4 _{Scale:} 1:200@A3
I۷	VA Ar	chitects
Wate	rloo Mill, Waterlo	rloo Road, Clitheroe, Lancashire, BB7 1LR.