


EXISTING SITE PLAN  
SCALE 1 TO 500

OS MasterMap 1250/2500/10000 scale  
05 January 2015, ID: M4P-00389076  
Dash SW Ltd


1:500 scale print at A4, Centre: 376608 E, 444350 N

©Crown Copyright Ordnance Survey. Licence no.  
100025026



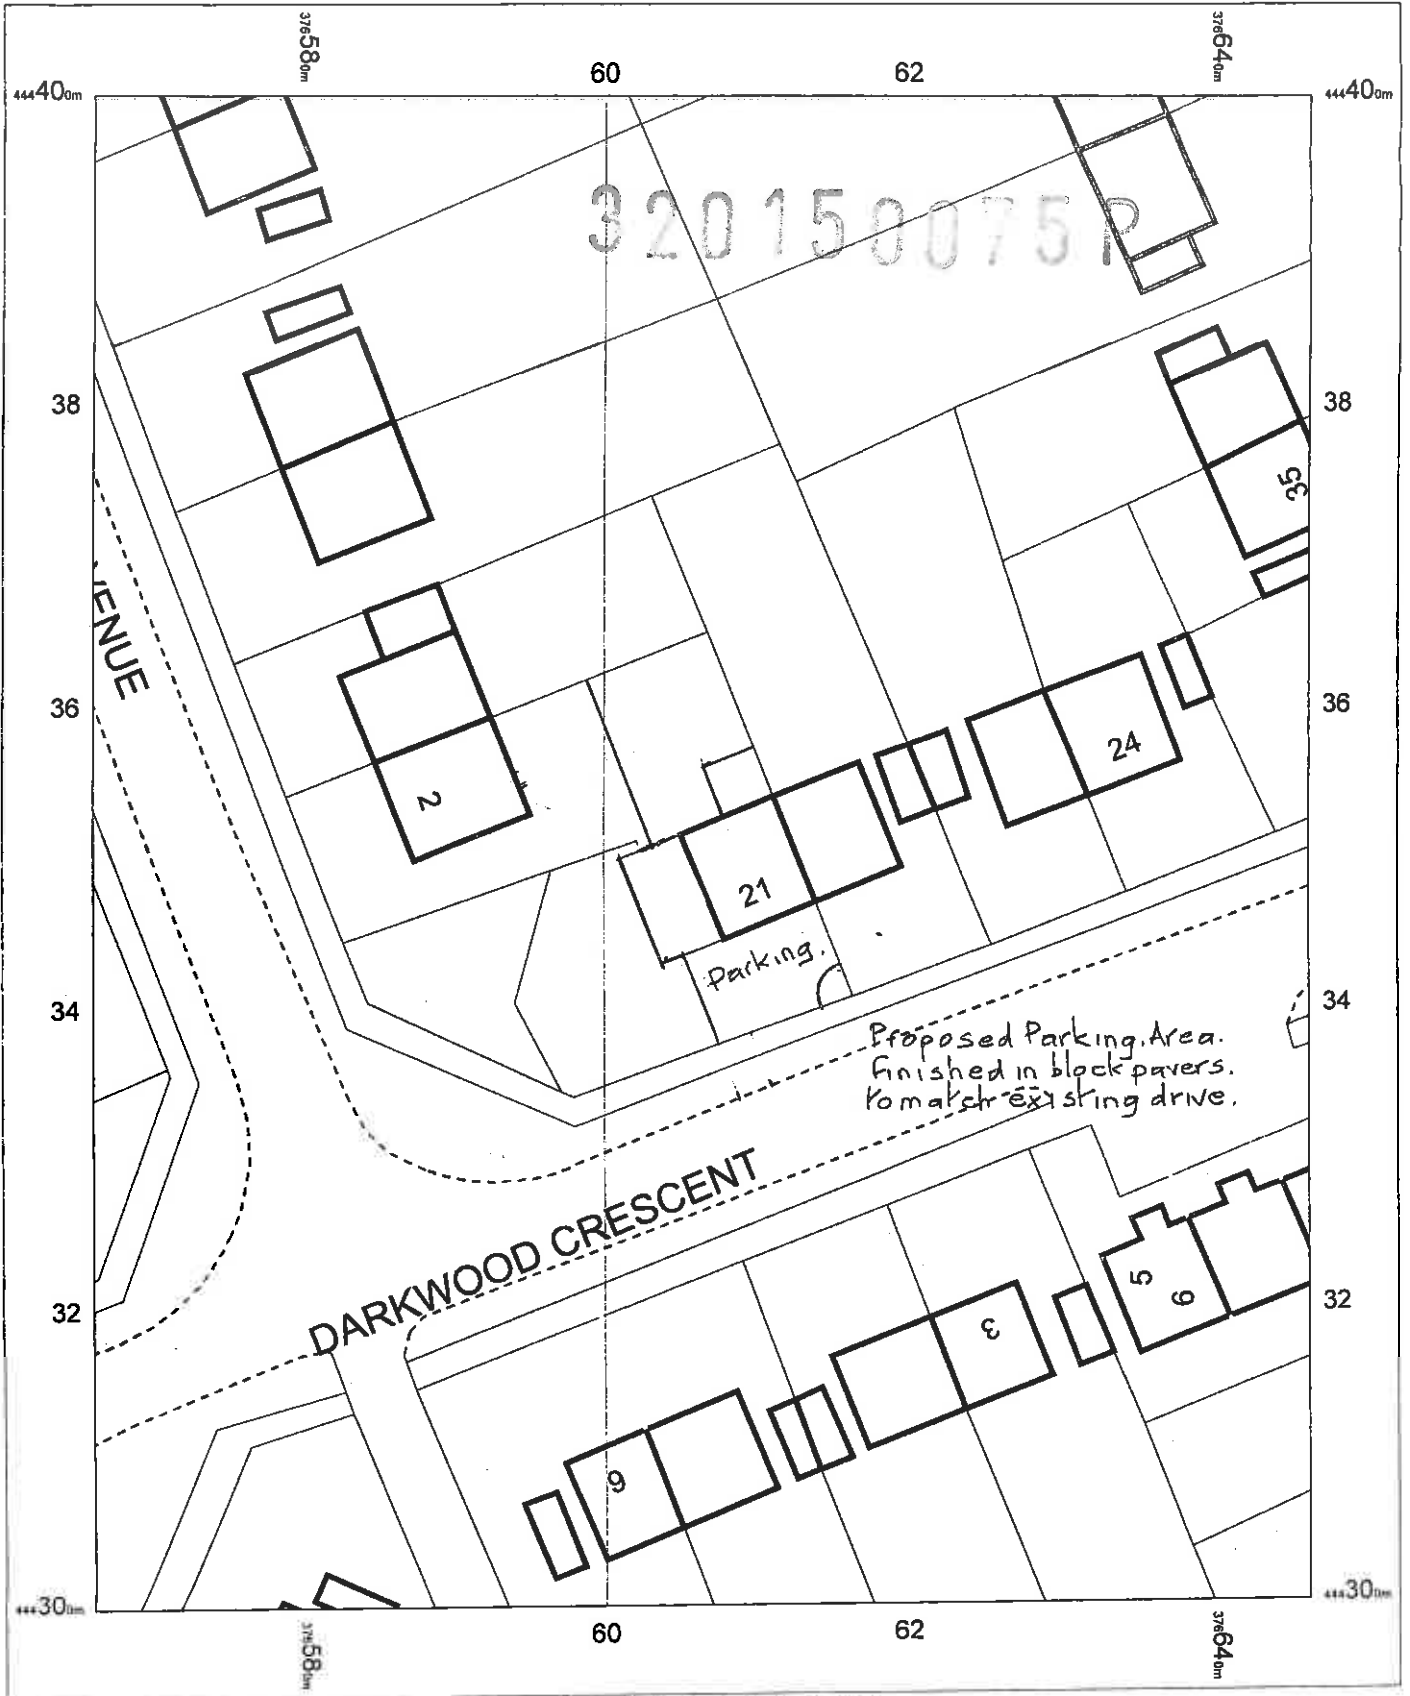

PROPOSED SITE PLAN  
SCALE 1 TO 500

 

OS MasterMap 1250/2500/10000 scale  
05 January 2015, ID: M4P-00389076  
Dash SW Ltd  
1:500 scale print at A4, Centre: 376608 E, 444350 N  
©Crown Copyright Ordnance Survey. Licence no.  
100025026

