




Existing Ground Floor - No Alterations to be made

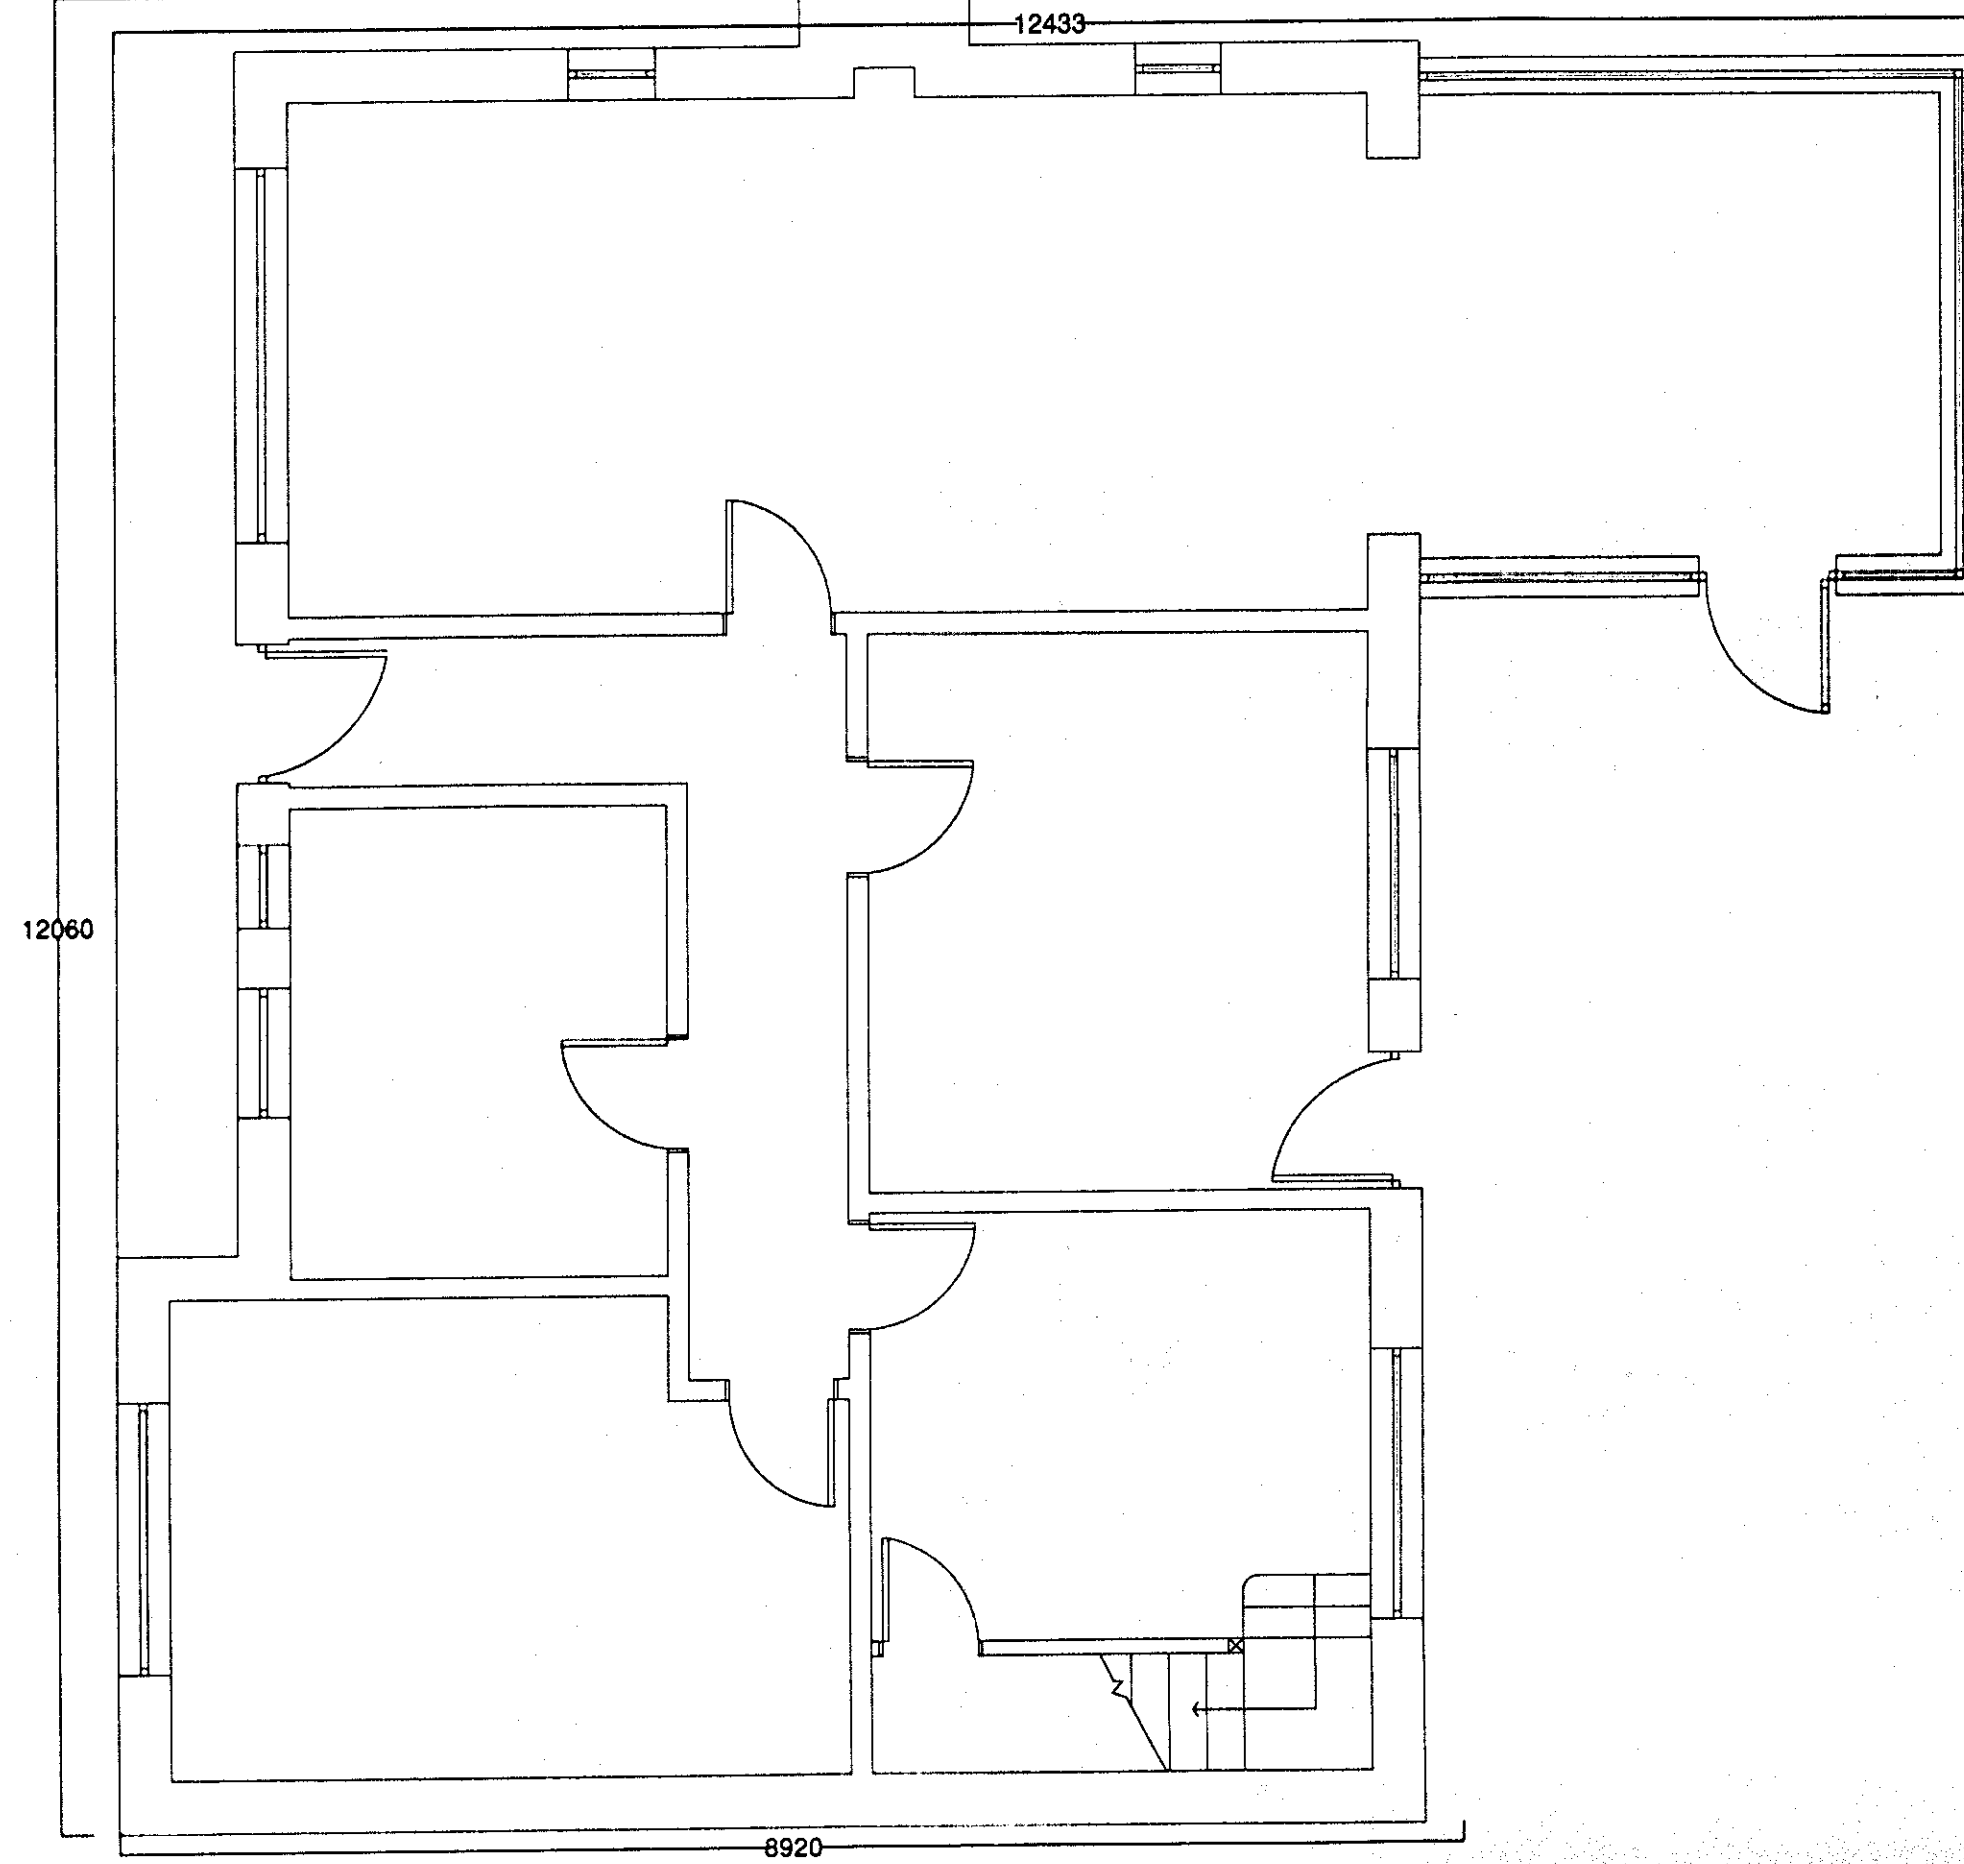


Existing First Floor

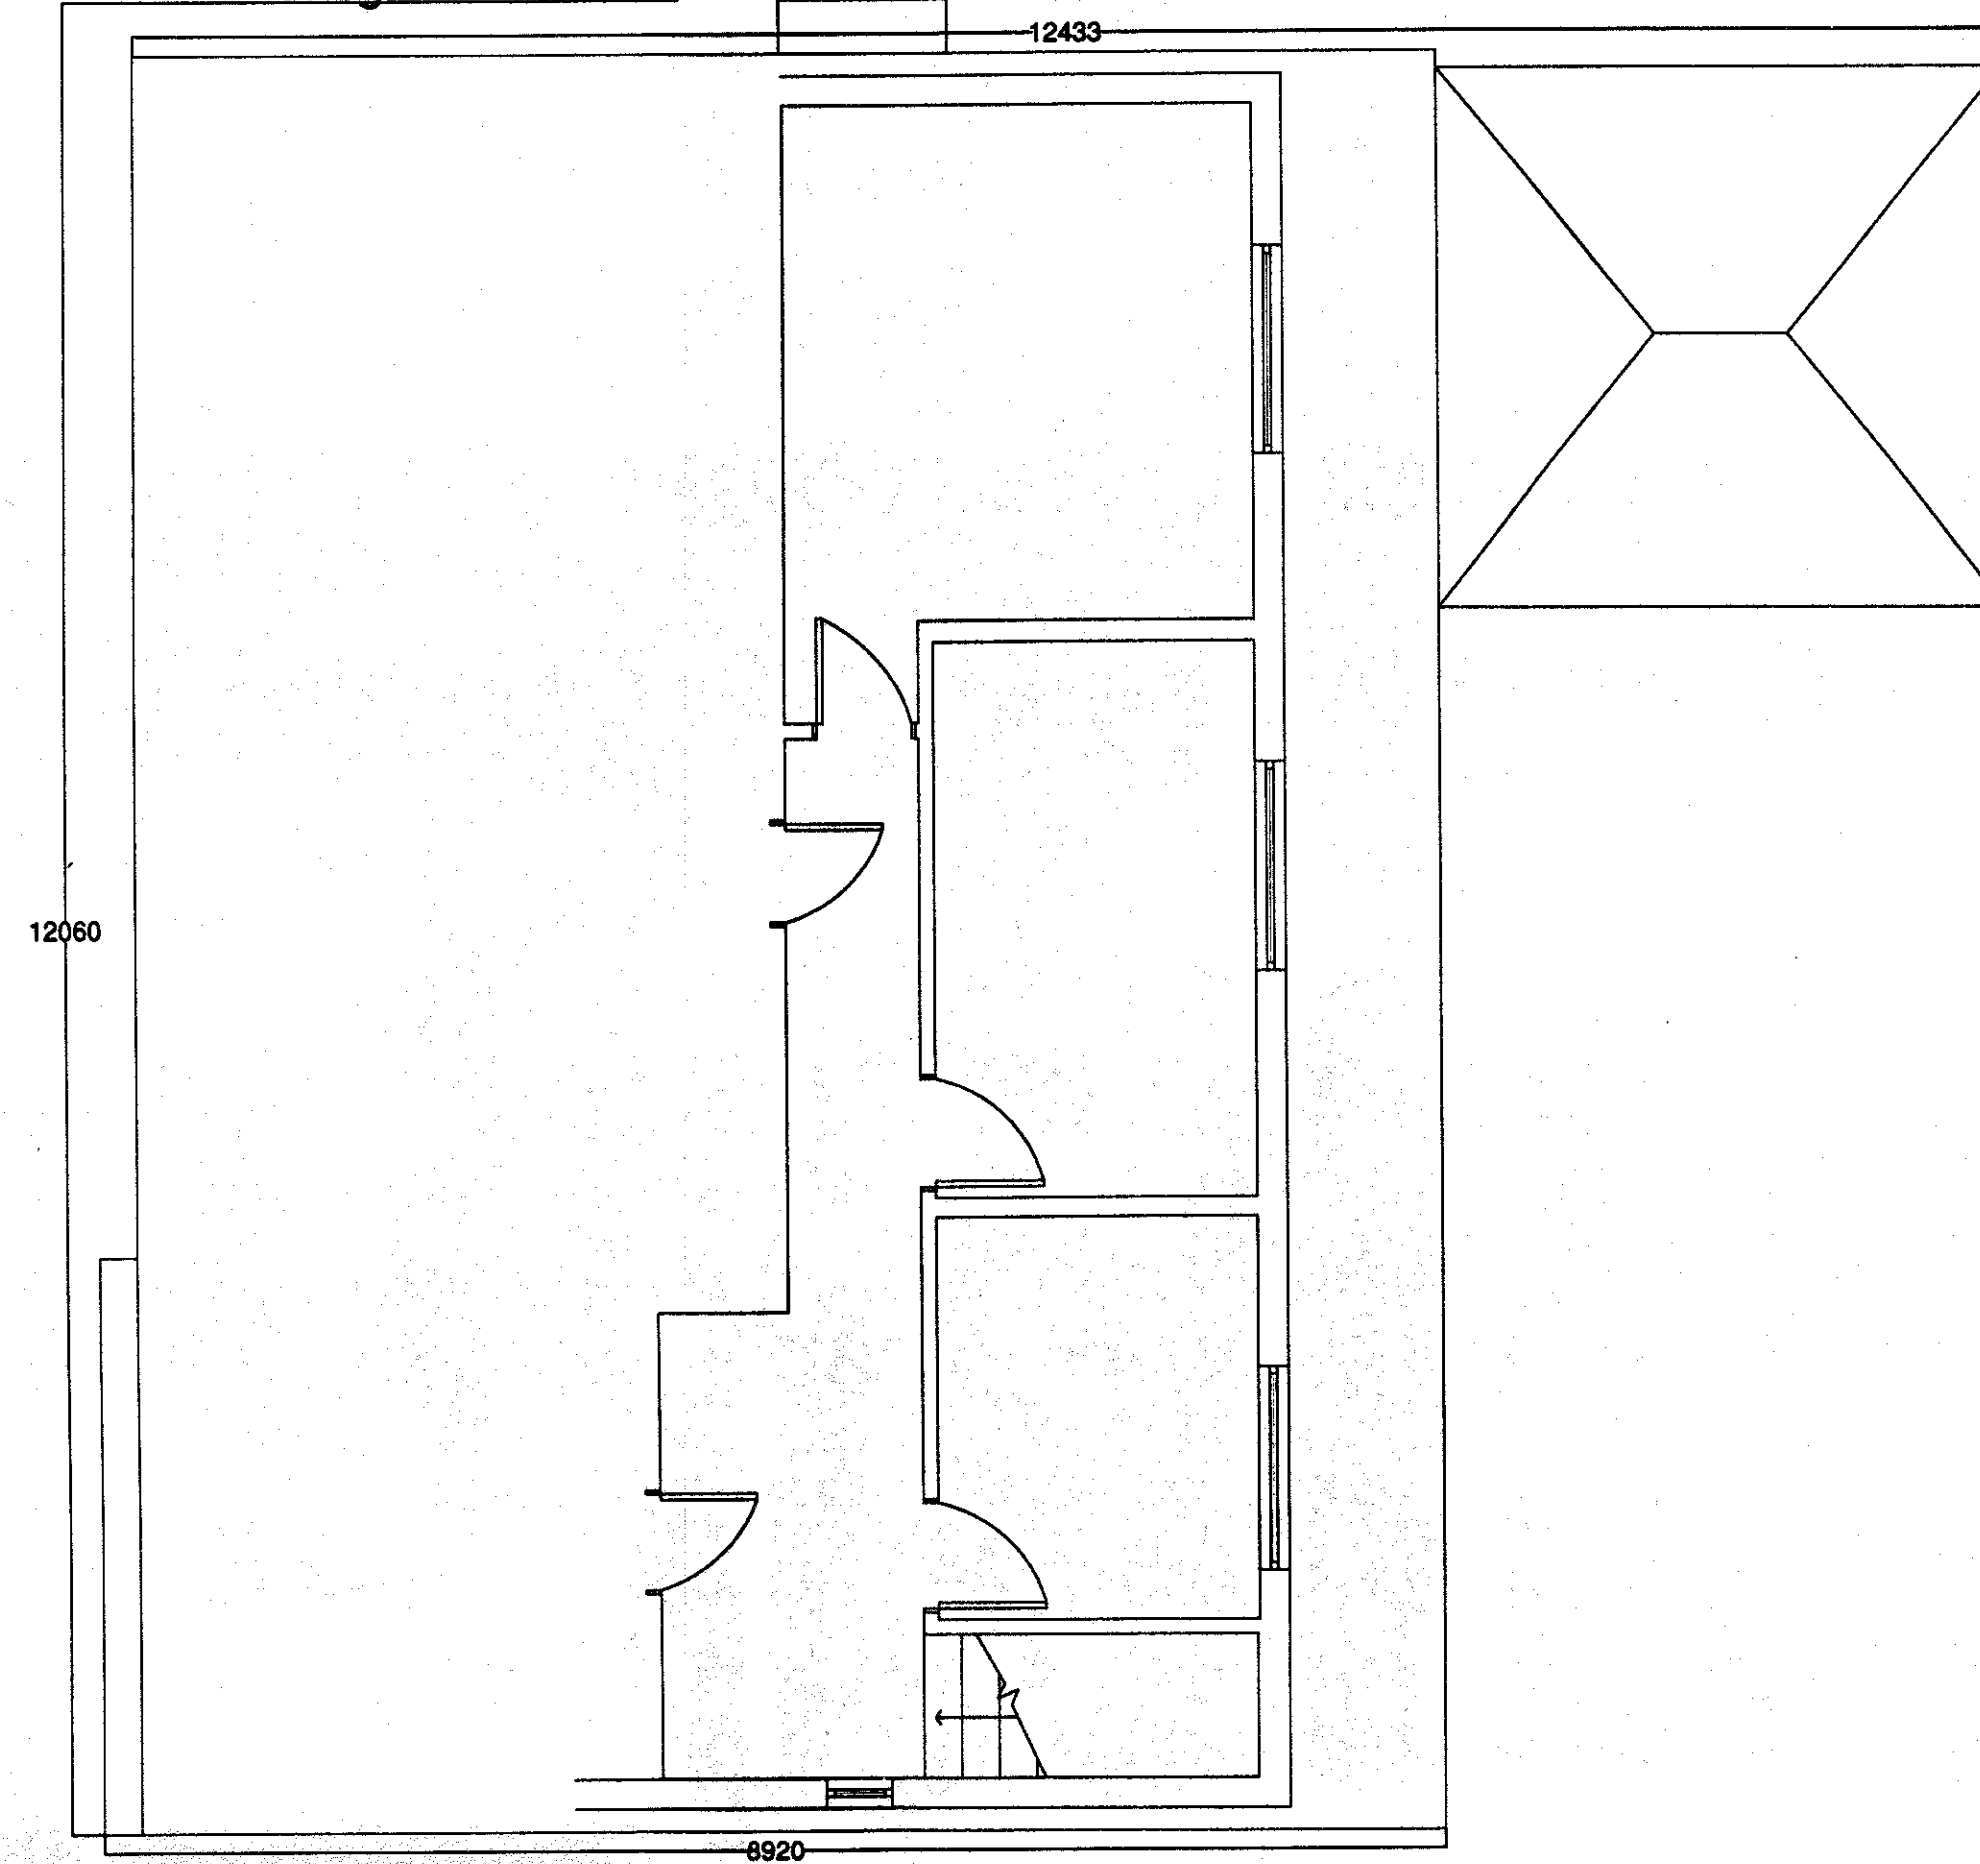


South East Elevation

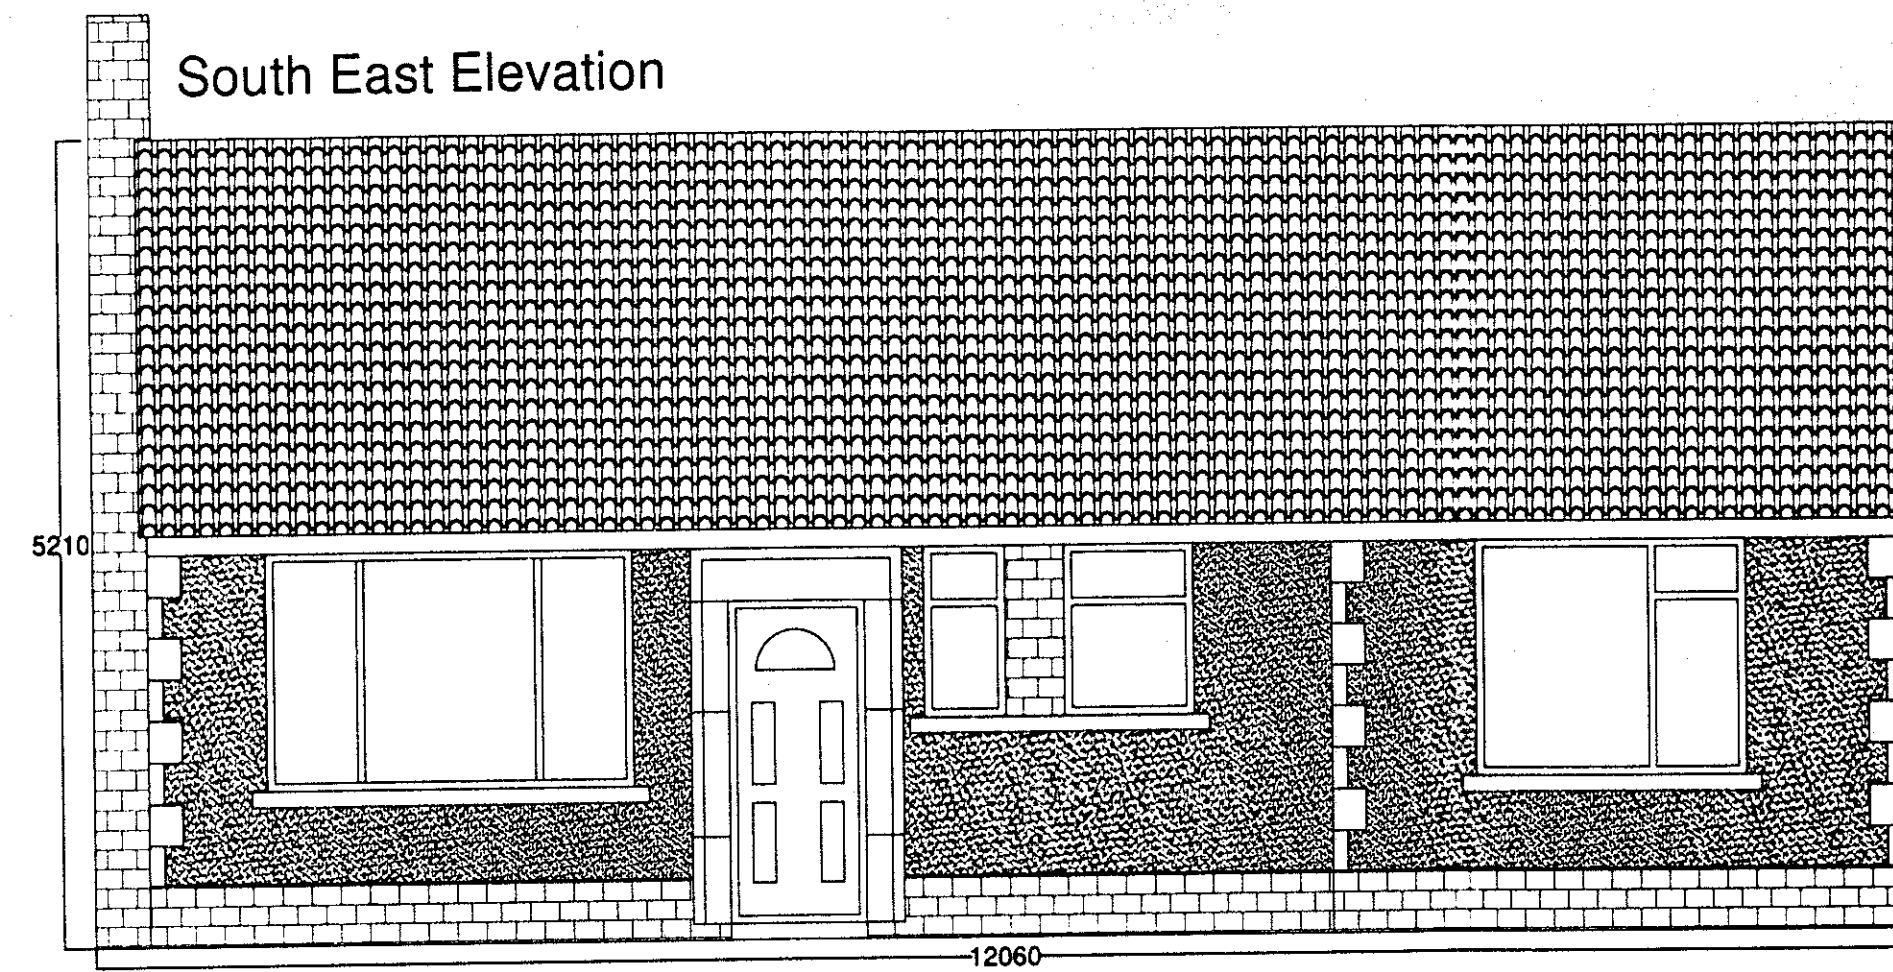


North West Elevation

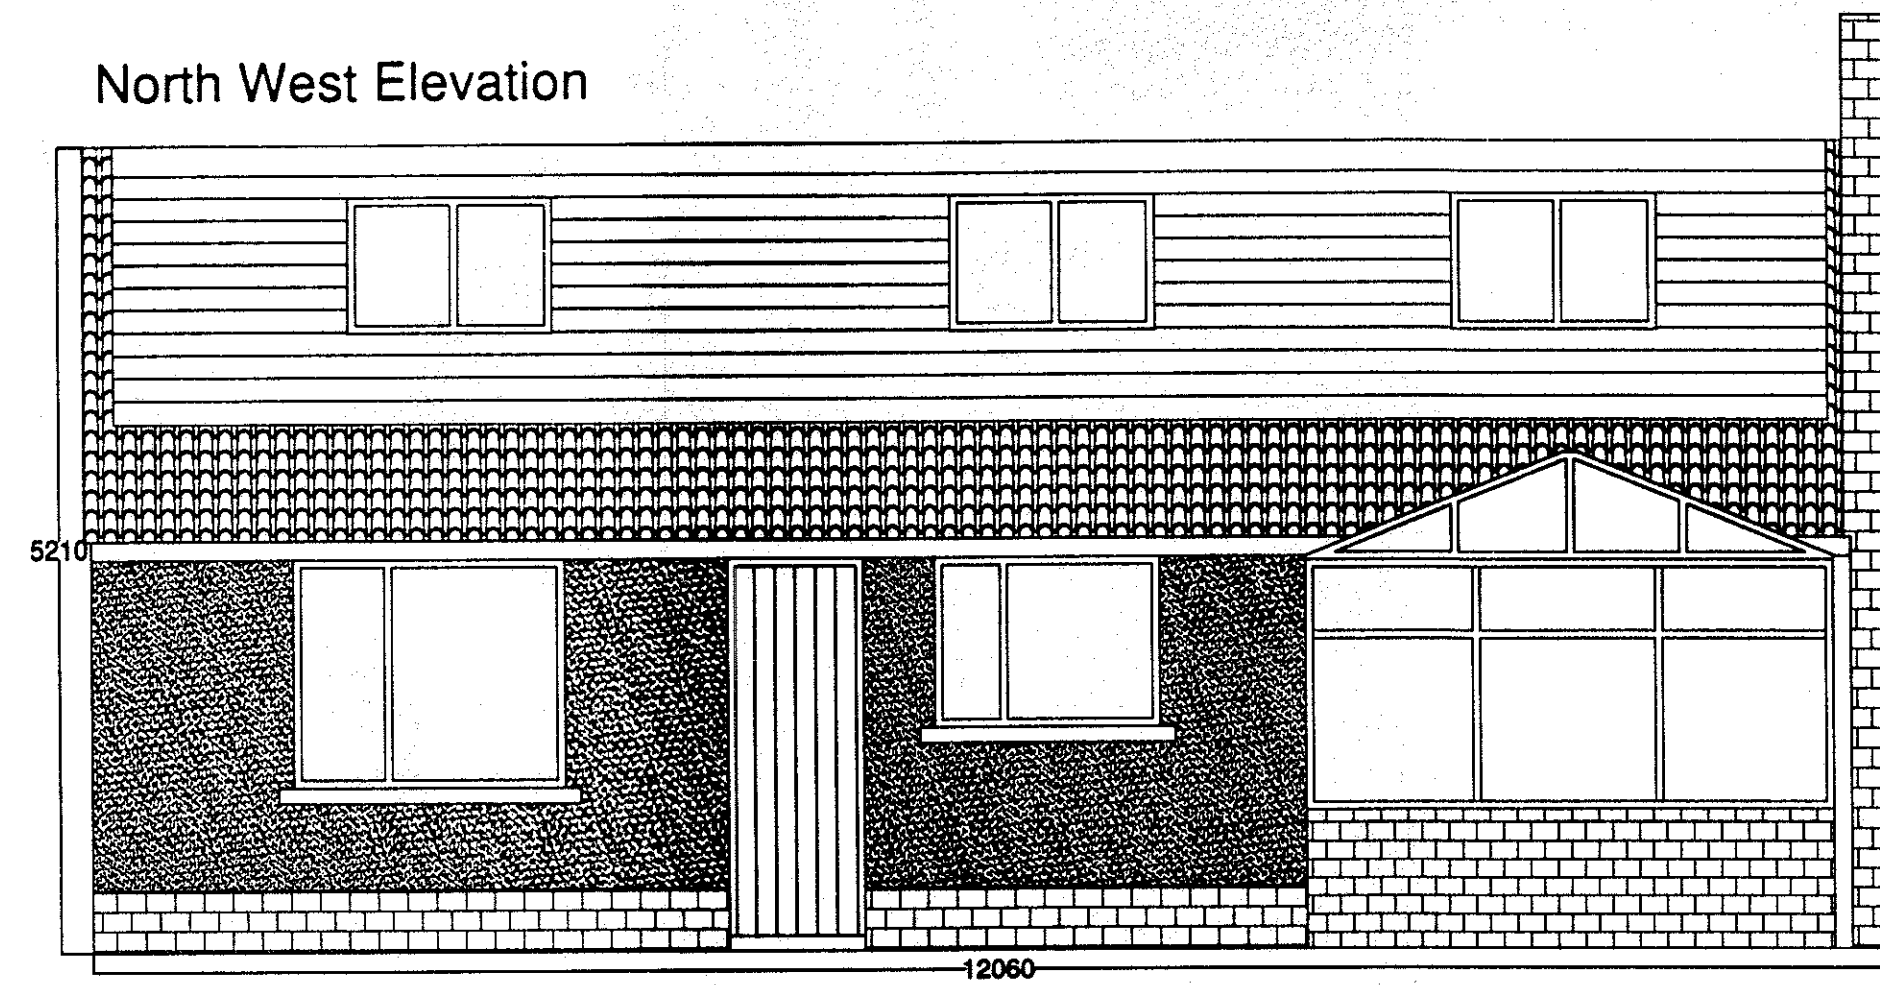

North East Elevation

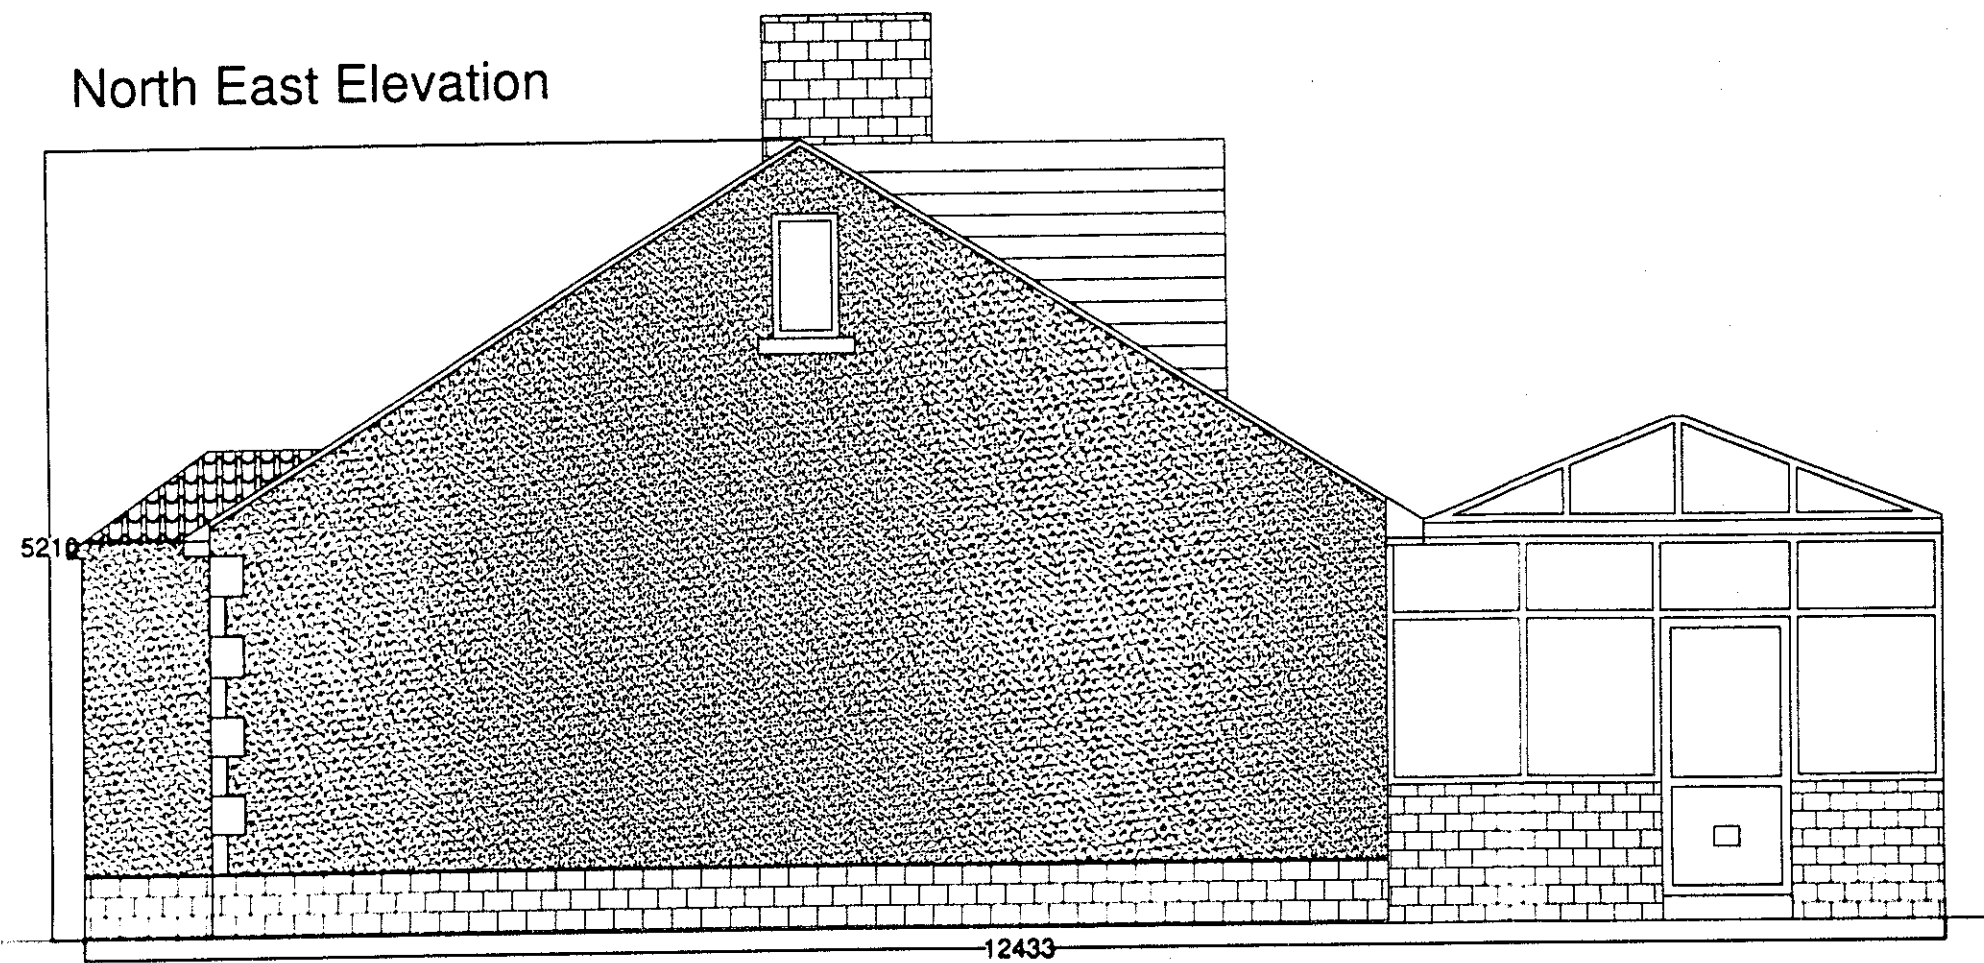

South West Elevation

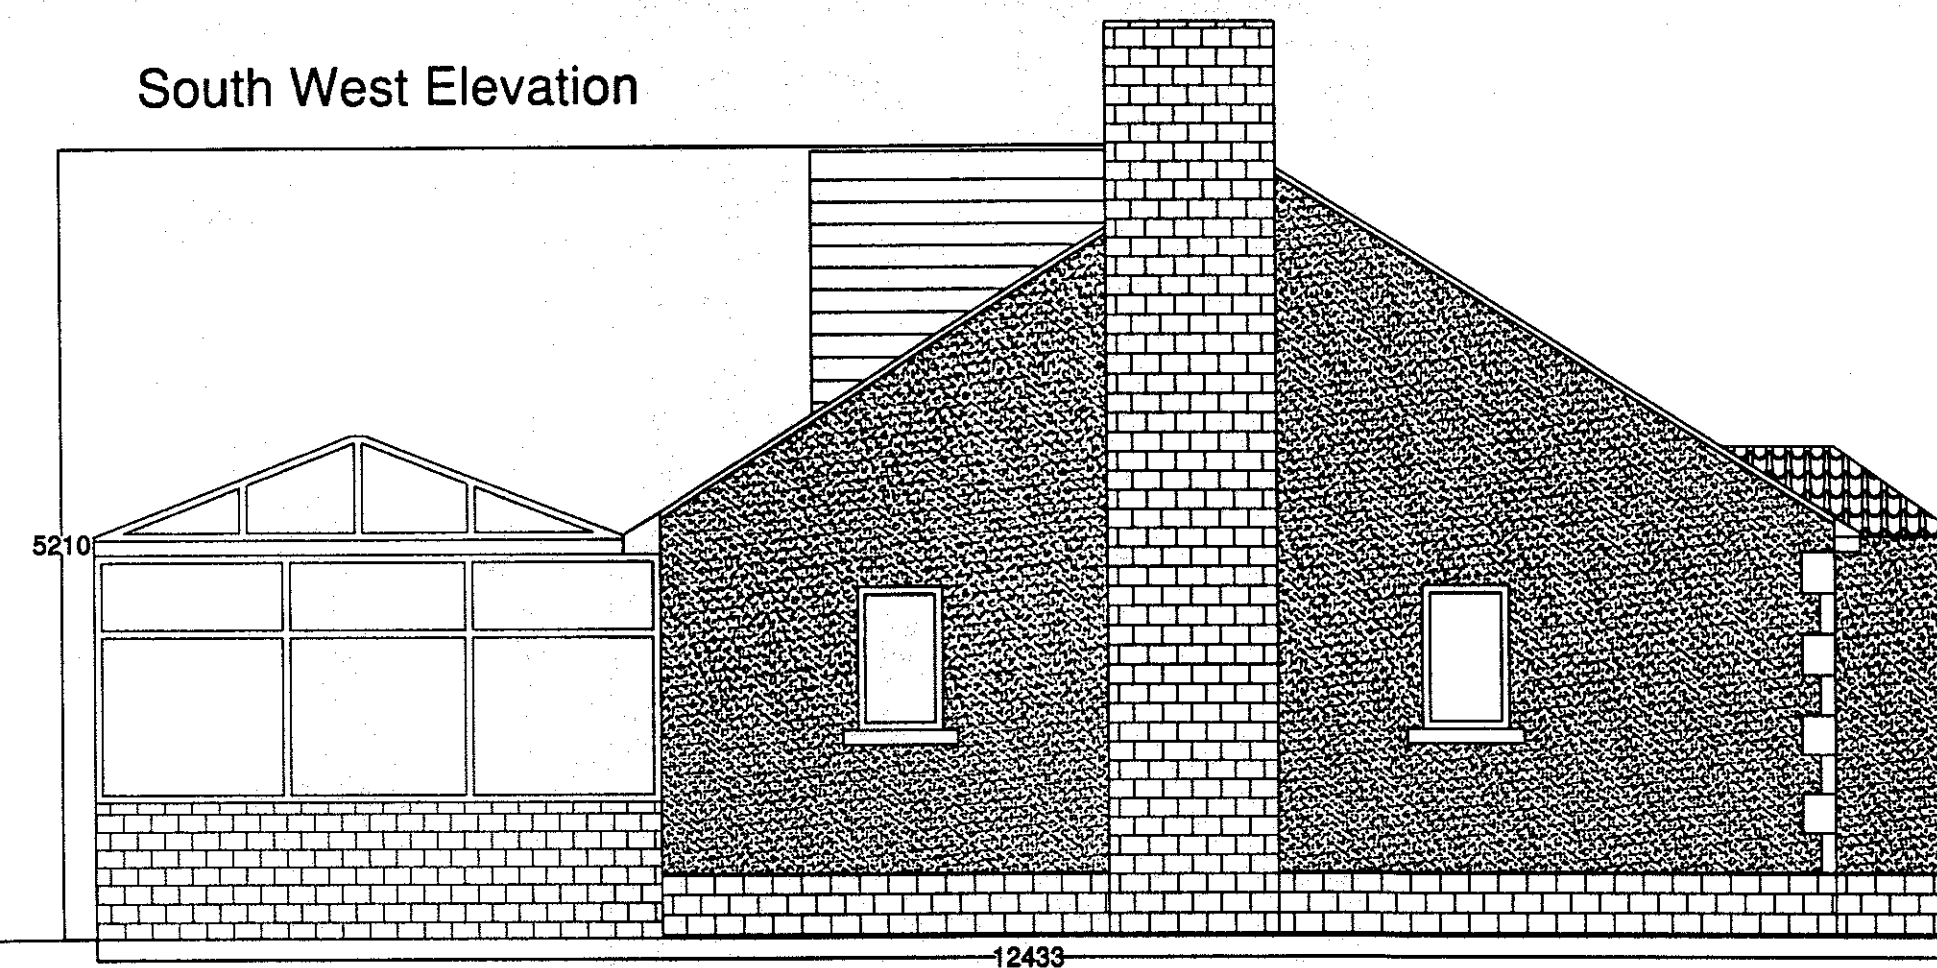

320150112P

19/13/15

Description	Rev	Date	By
AJH ASSOCIATES Chartered Building Surveyors 21, Deansfield Court Preston Park Road Chichester Sussex PO19 1QS Tel: 01200 429987 Fax: 01200 429988 E-mail: info@ajh-associates.co.uk www.ajh-associates.co.uk			
Client	Mrs. WILSON		Scale
Project	LYNWOOD NEDDY LANE BILLINGTON		Date
Description	EXISTING PLANS AND ELEVATIONS		By
DO NOT SCALE THIS DRAWING. CHECK ALL DIMENSIONS ON SITE			Checked
			No.
			3069/01
THIS DRAWING IS PROTECTED BY COPYRIGHT. IT MAY NOT BE REPRODUCED IN ANY FORM OR BY ANY MEANS FOR ANY PURPOSE, WITHOUT GAINING PRIOR WRITTEN PERMISSION FROM AJH ASSOCIATES			