
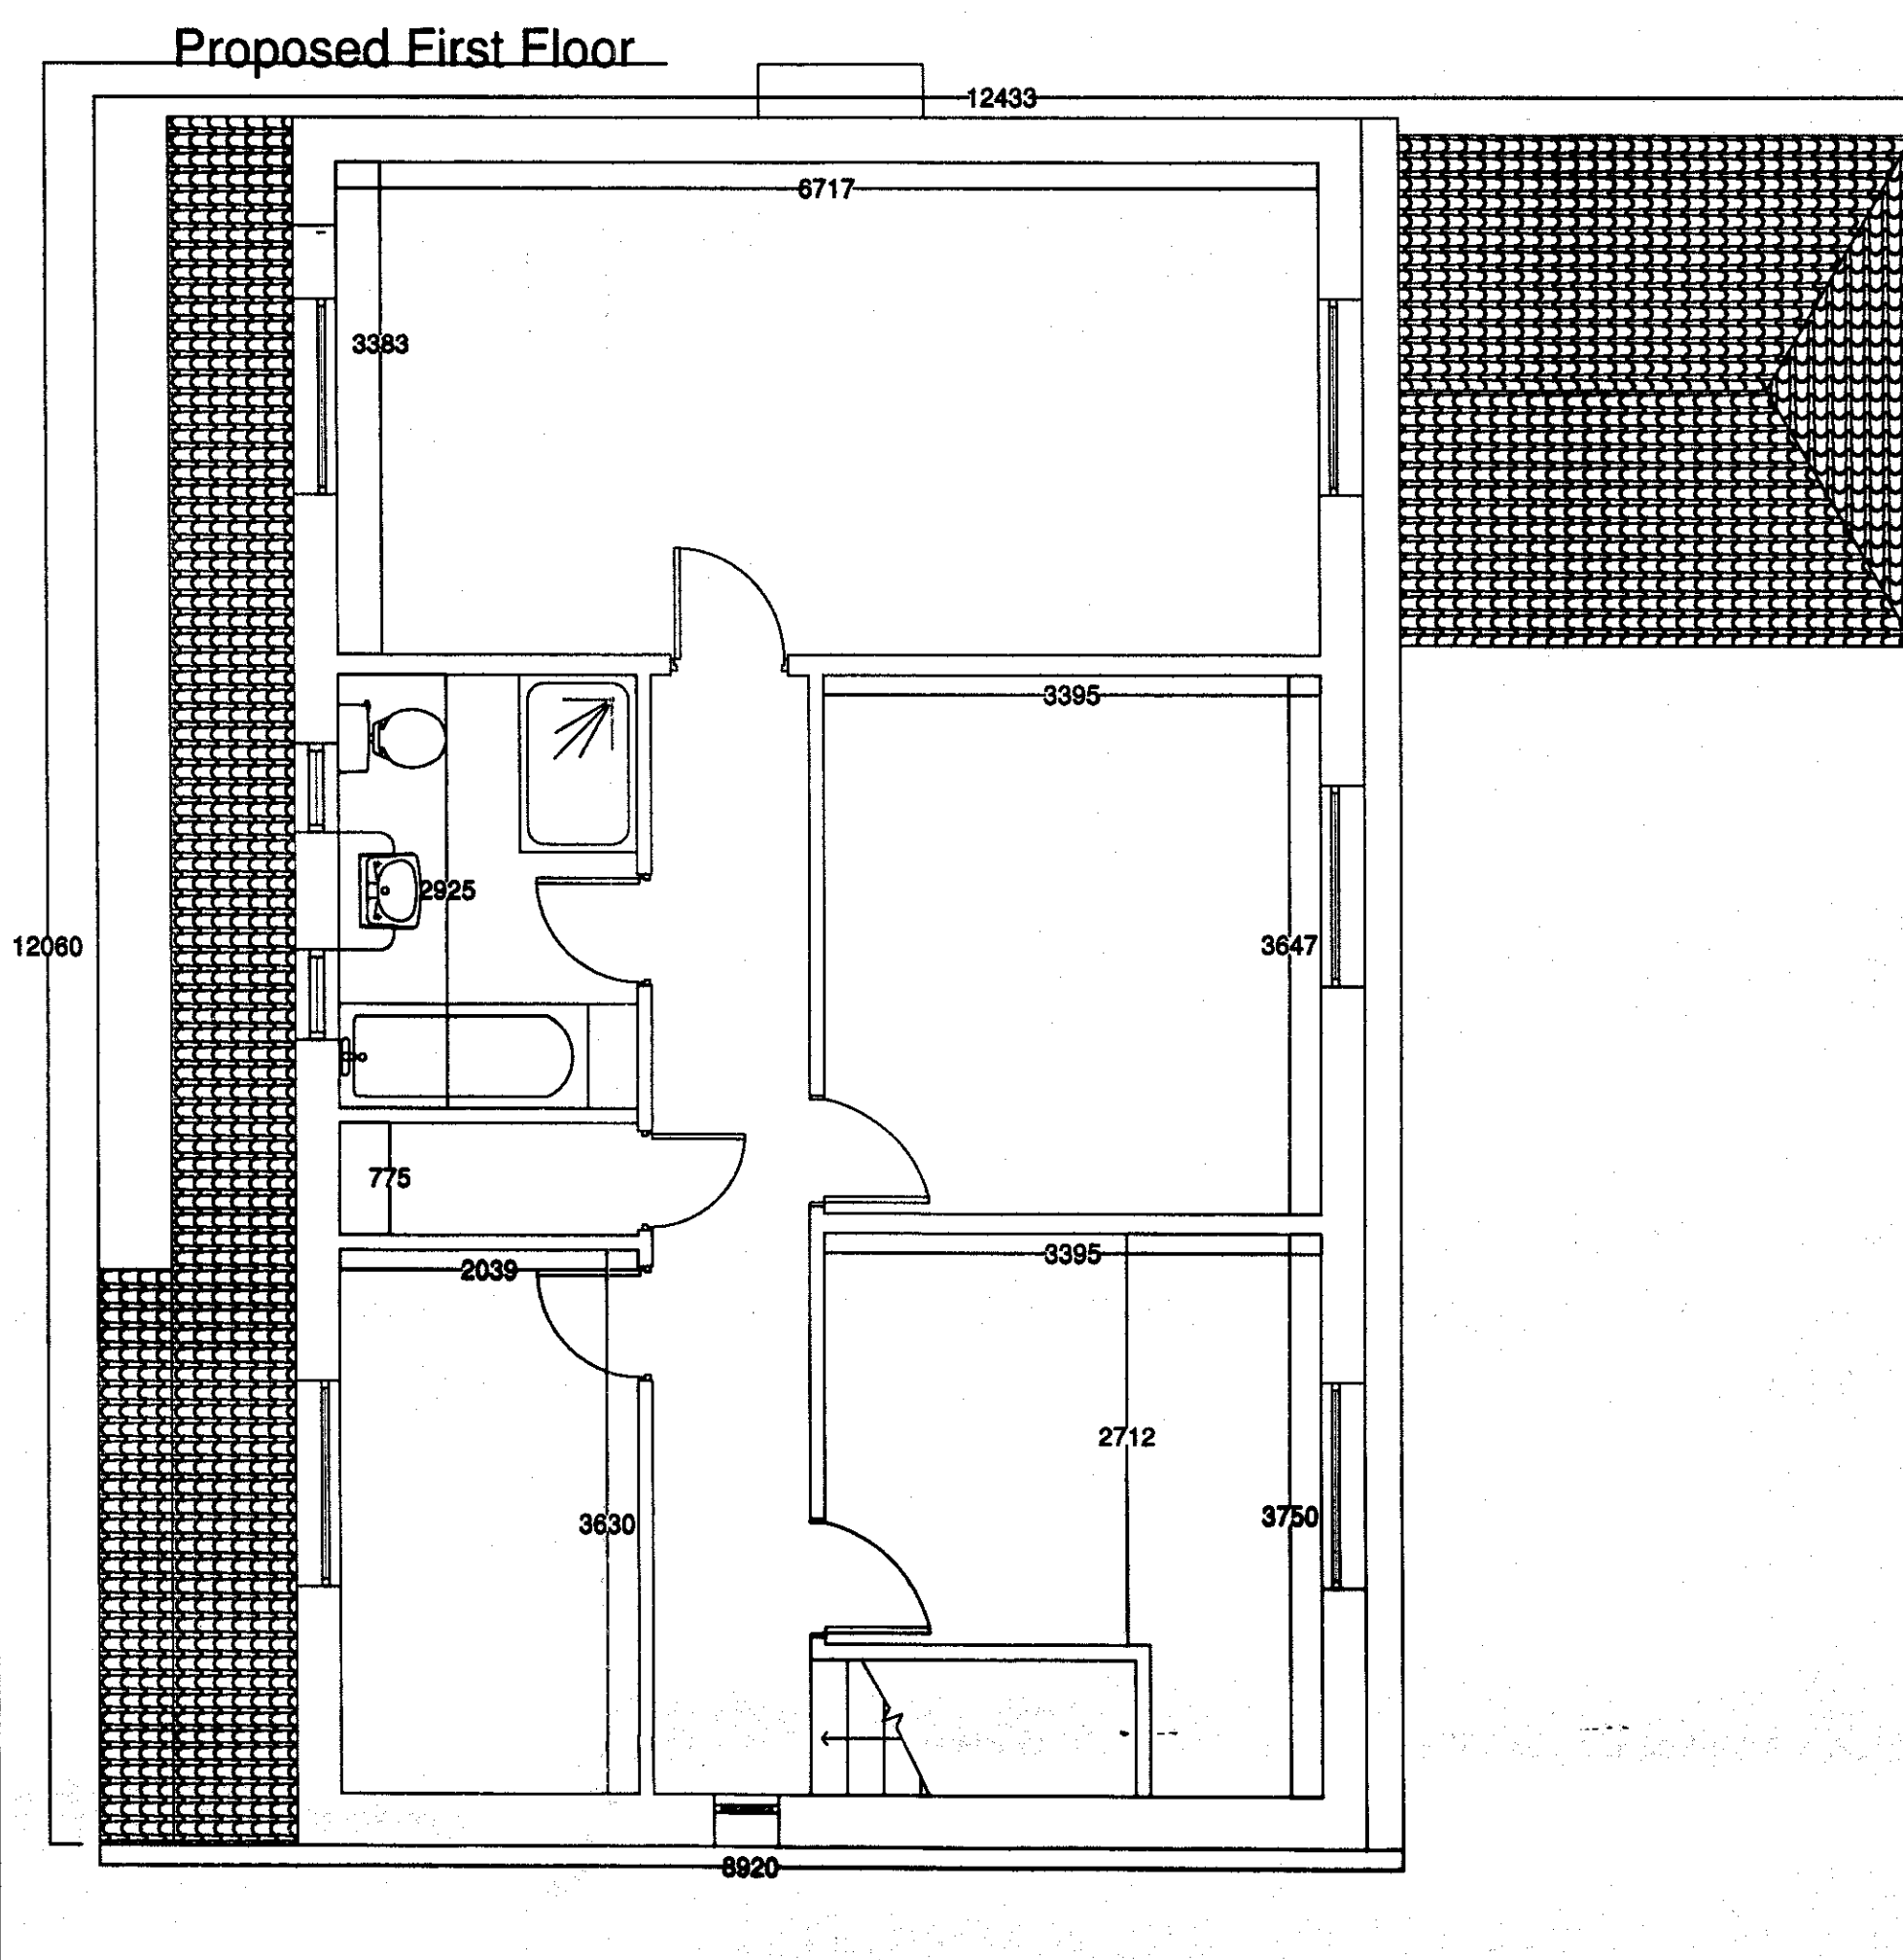
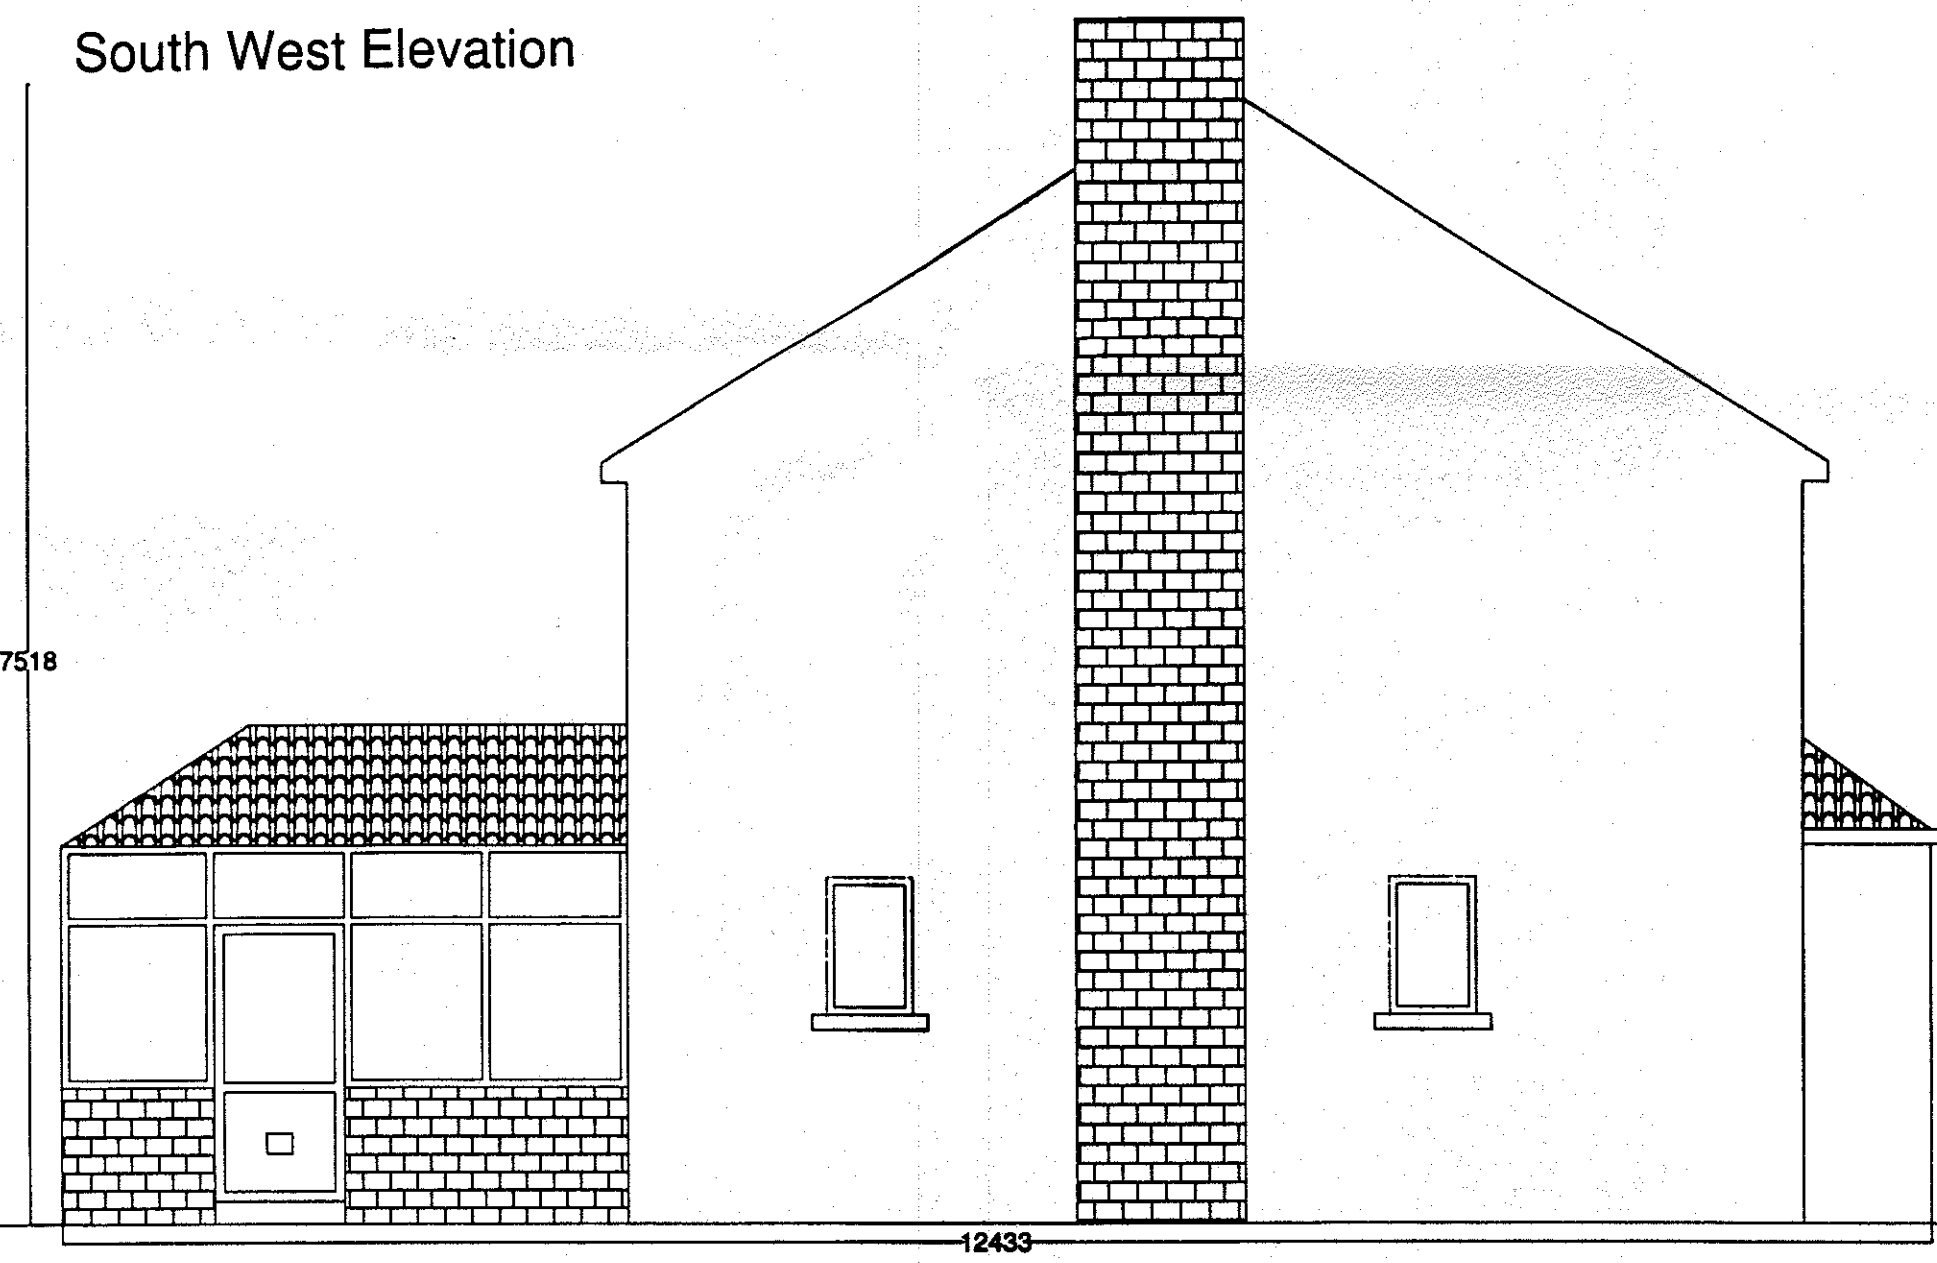
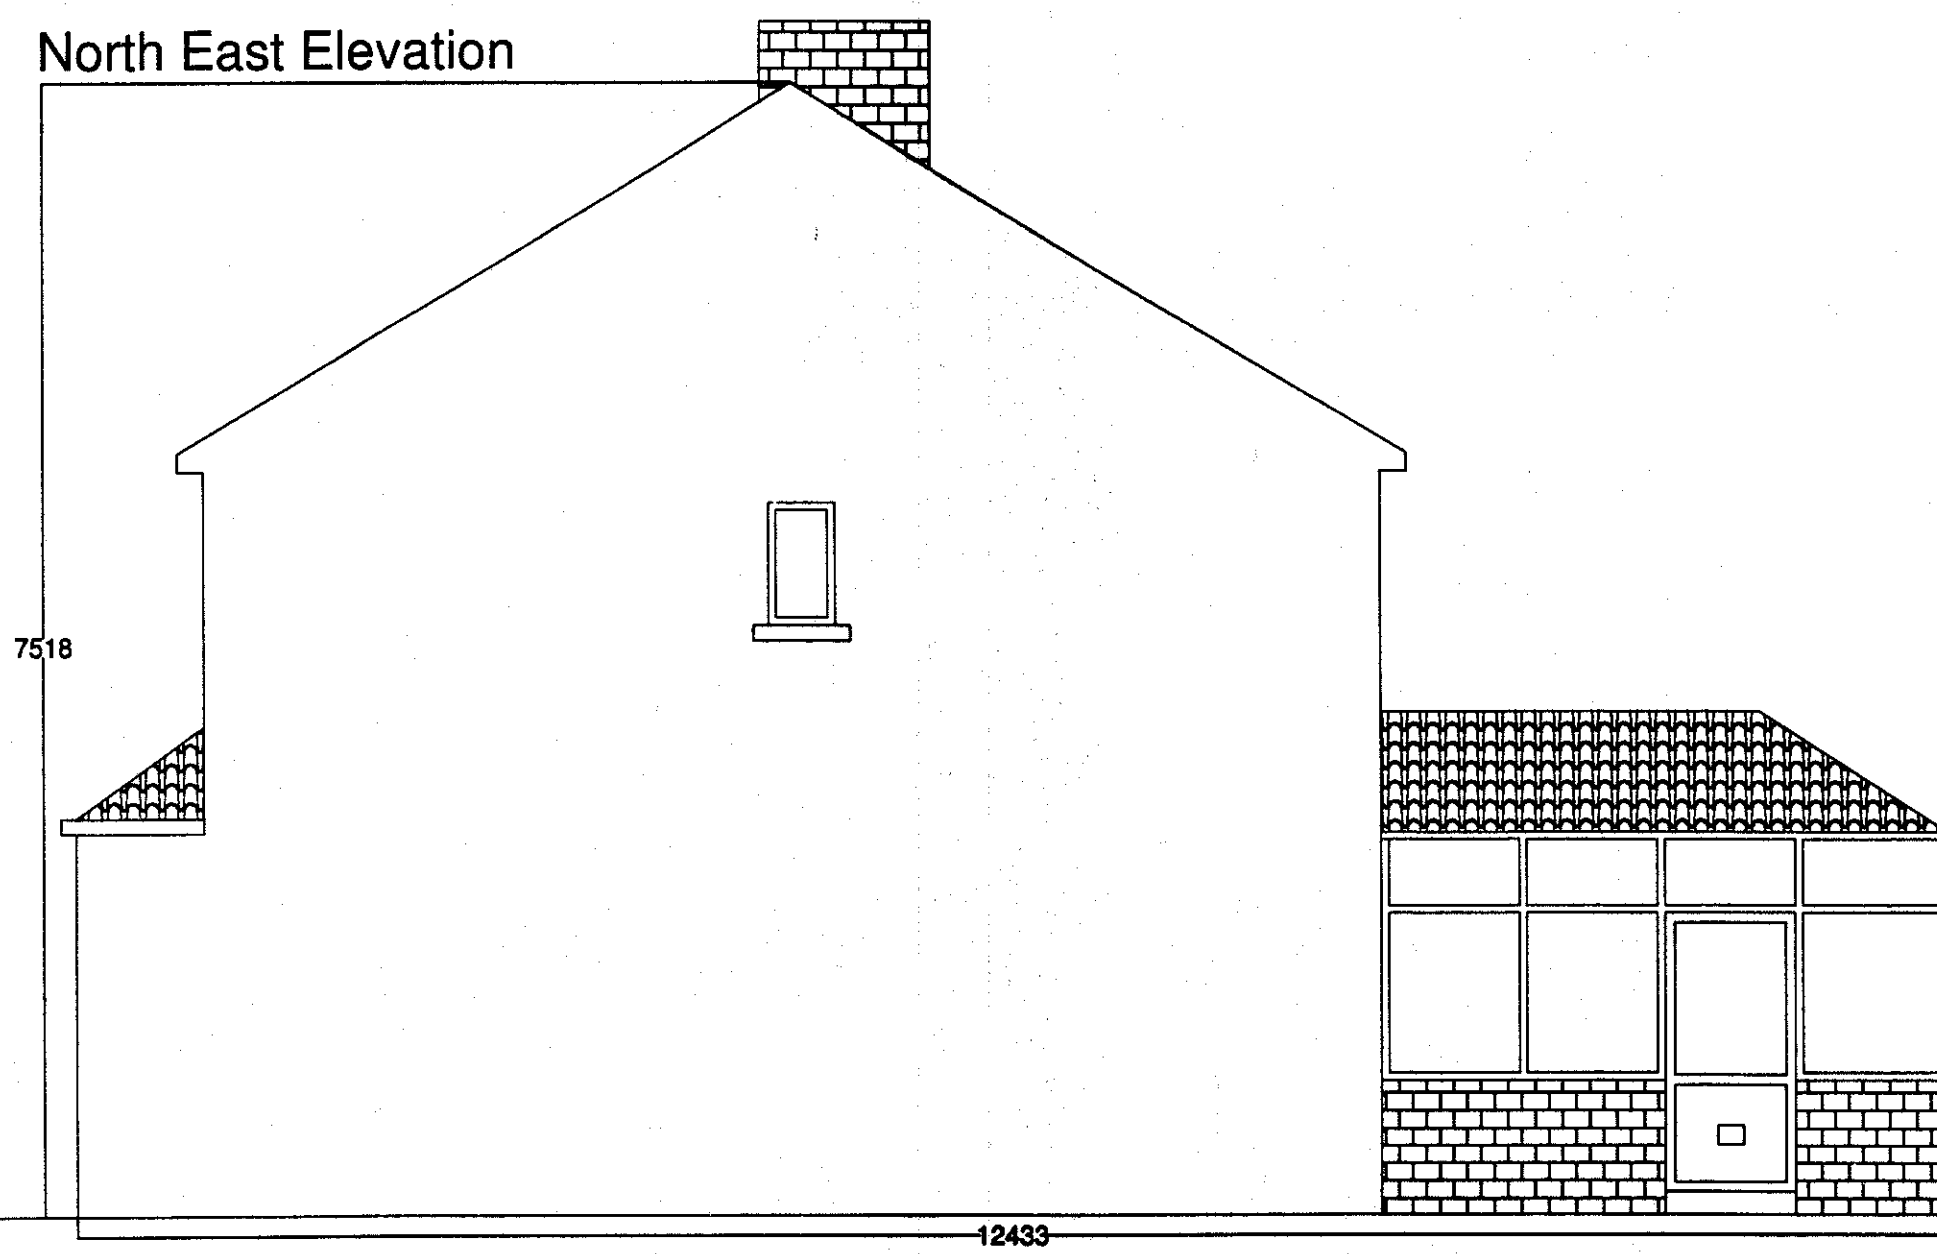


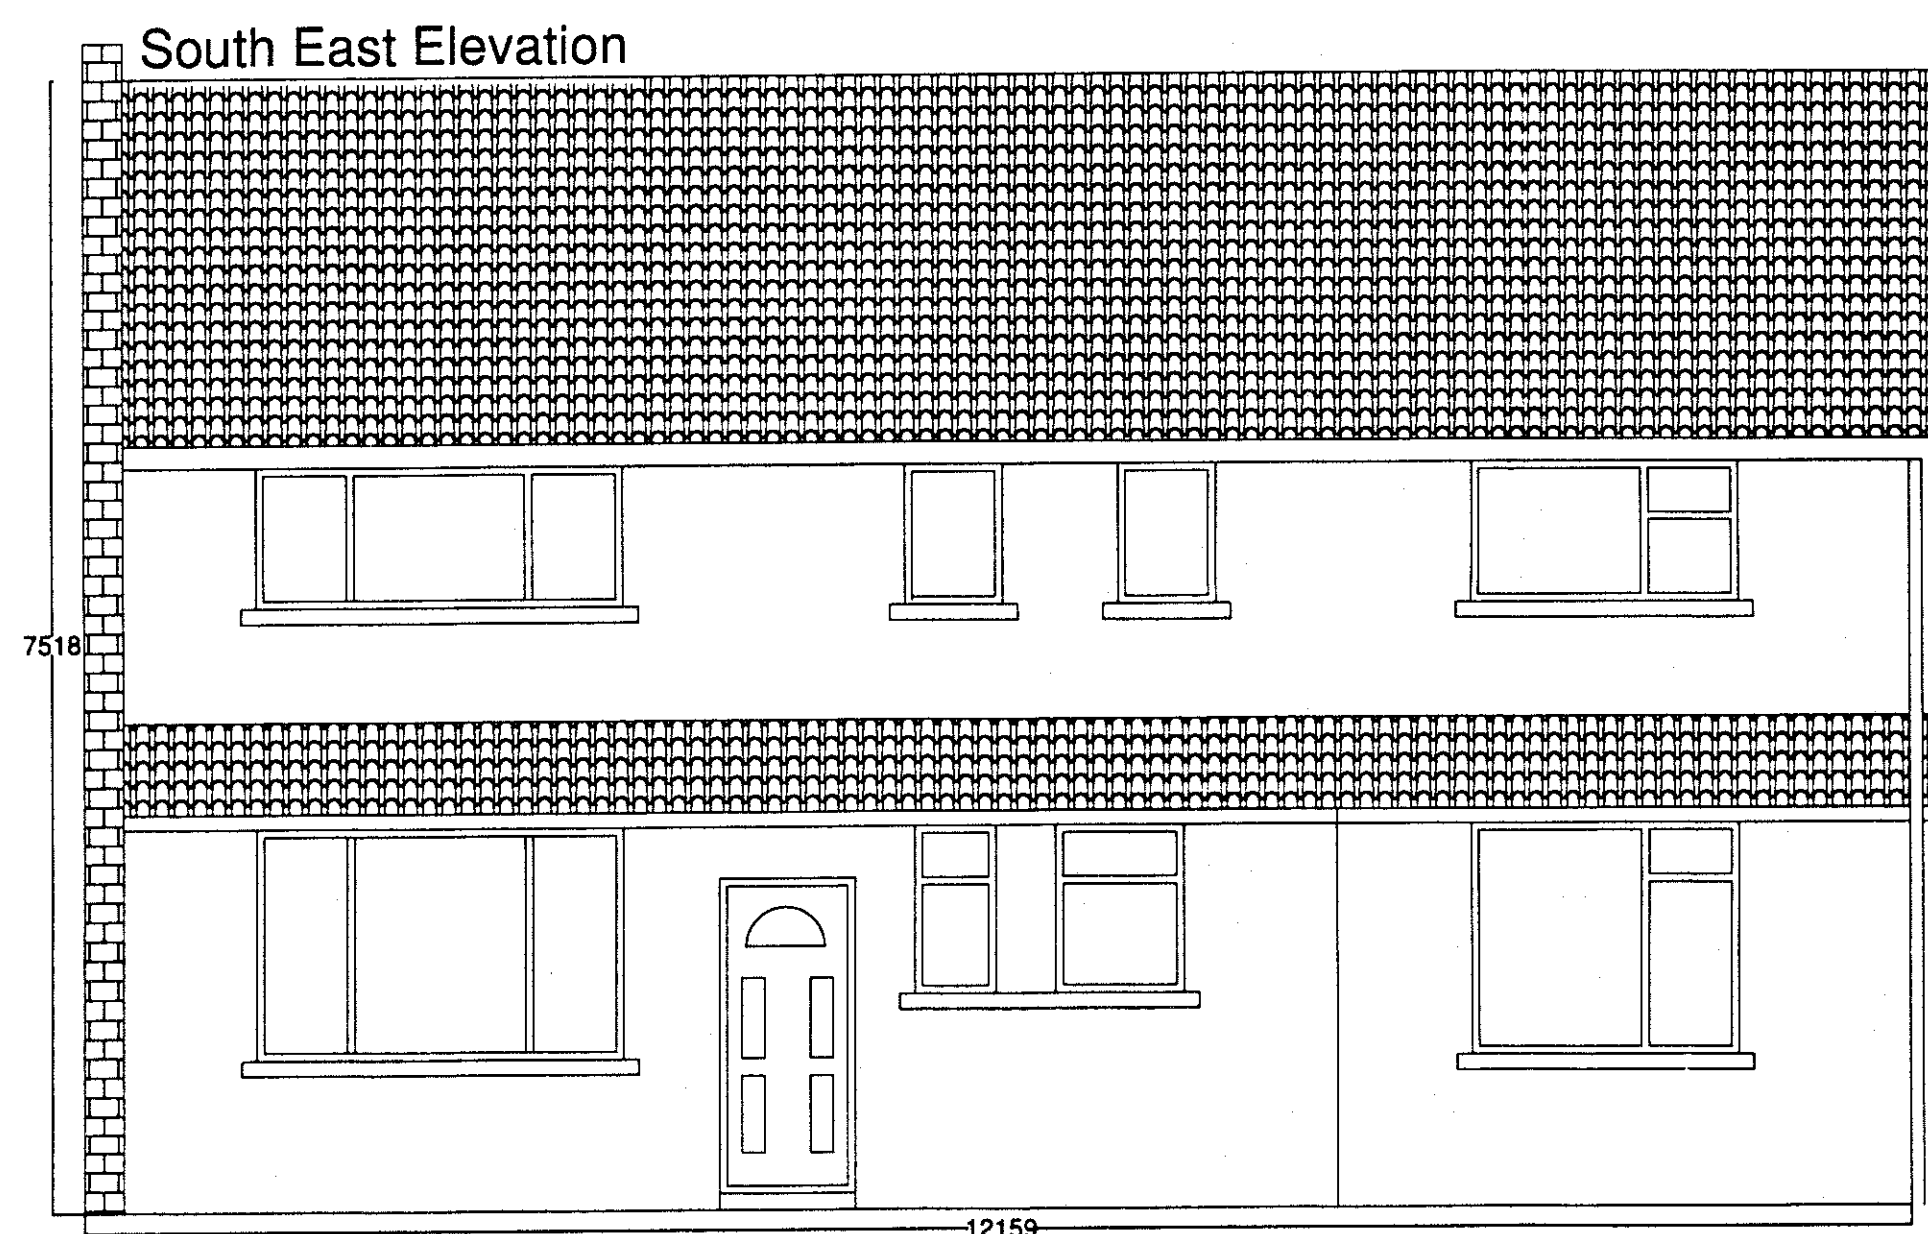

320150112P

AMENDED PLANS RECEIVED
DATE 19/3/15

Description	Rev	Date	By
AJH ASSOCIATES Chartered Building Surveyors 21 Deanfield Court Preston Park Road Chilworth Leamington Spa CV36 1QS Tel: 01926 429977 Fax: 01926 429960 e-mail: info@ajh-associates.co.uk www.ajh-associates.co.uk			
Client	Mrs WILSON		Scale 1:50
Project	LYNWOOD NEDDY LANE BILLINGTON		Date NOV 2014
Description	PROPOSED PLANS AND ELEVATIONS		By TH
DO NOT SCALE THIS DRAWING. CHECK ALL DIMENSIONS ON SITE			Checked
			No. 3069/02
THIS DRAWING IS PROTECTED BY COPYRIGHT. IT MAY NOT BE REPRODUCED IN ANY FORM OR BY ANY MEANS FOR ANY PURPOSE, WITHOUT GAINING PRIOR WRITTEN PERMISSION FROM AJH ASSOCIATES			