


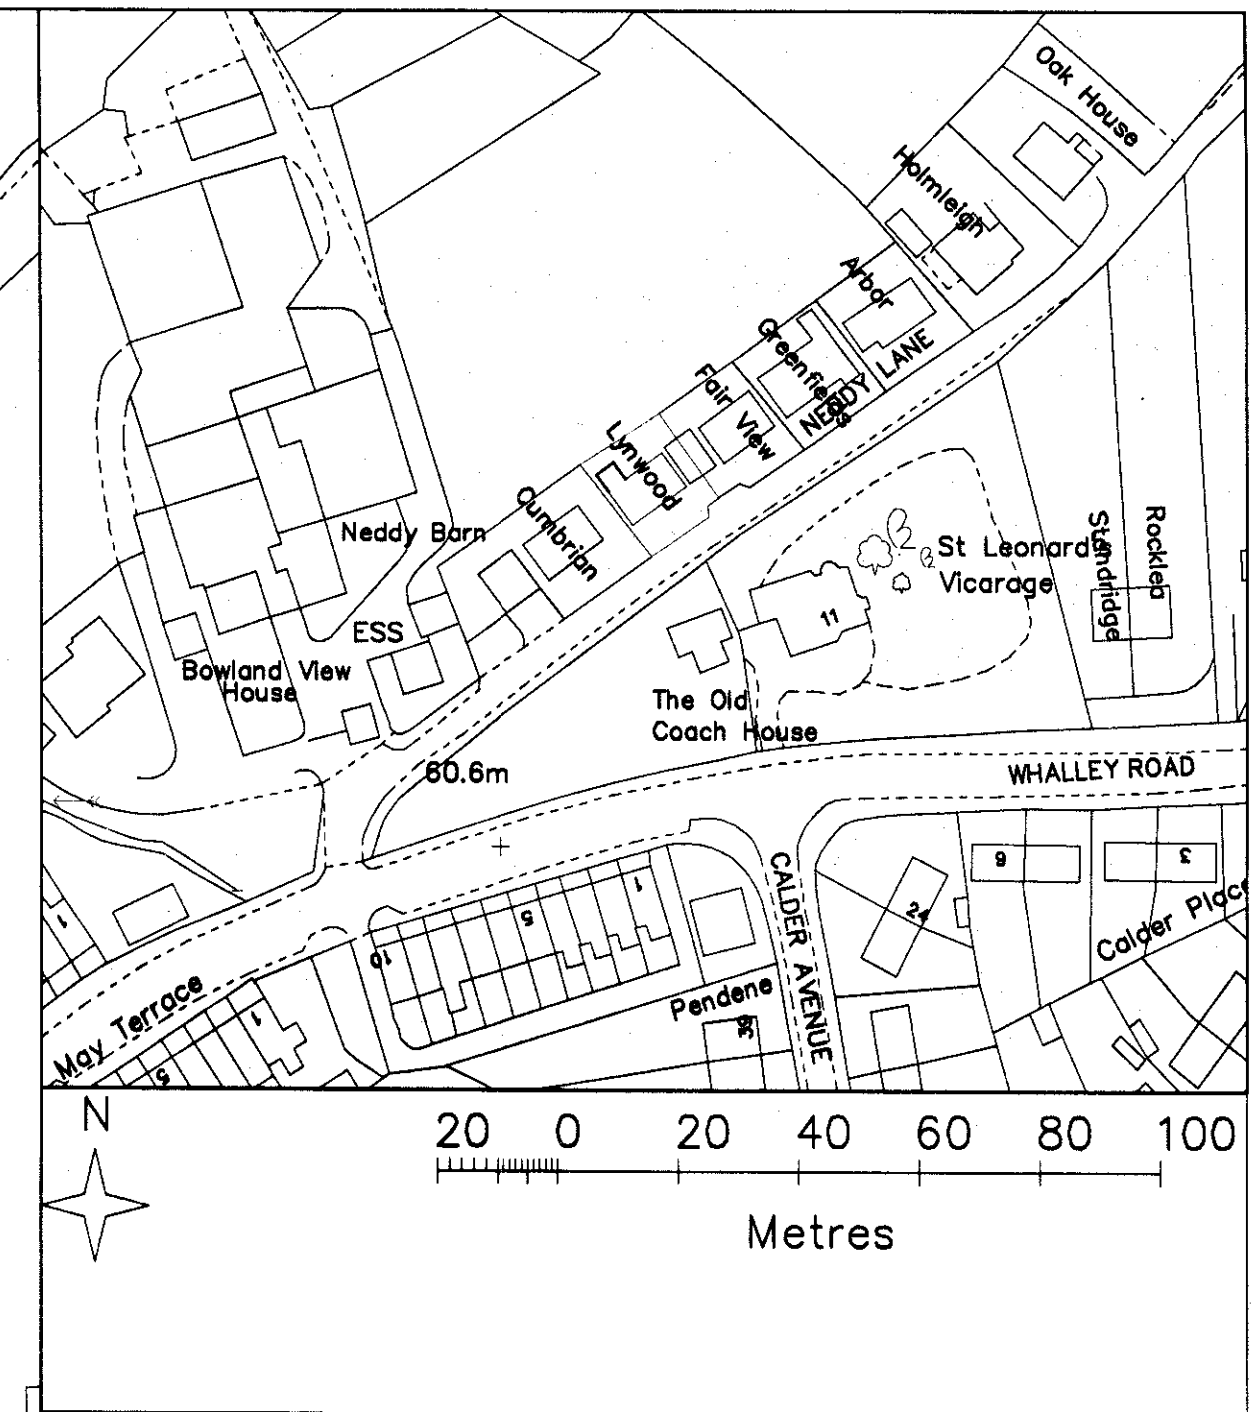

320150112P

Description	Rev	Date	By
AJH ASSOCIATES Chartered Building Surveyors 21 Donhead Court Preston Park Road Chilworth Leam 187 1QS Tel: 01202 489077 Fax: 01202 489078 e-mail: info@ajh-associates.co.uk www.ajh-associates.co.uk			
Client	Mrs WILSON		Scale
Project	LYNWOOD NEDDY LANE BILLINGTON		Date
Description	SITE AND LOCATION PLAN		By
DO NOT SCALE THIS DRAWING. CHECK ALL DIMENSIONS ON SITE			TH
			Checked
			No.
			3069/300

THIS DRAWING IS PROTECTED BY COPYRIGHT. IT MAY NOT BE REPRODUCED IN ANY FORM OR BY ANY MEANS FOR ANY PURPOSE, WITHOUT GAINING PRIOR WRITTEN PERMISSION FROM AJH ASSOCIATES