

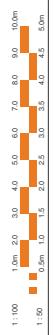


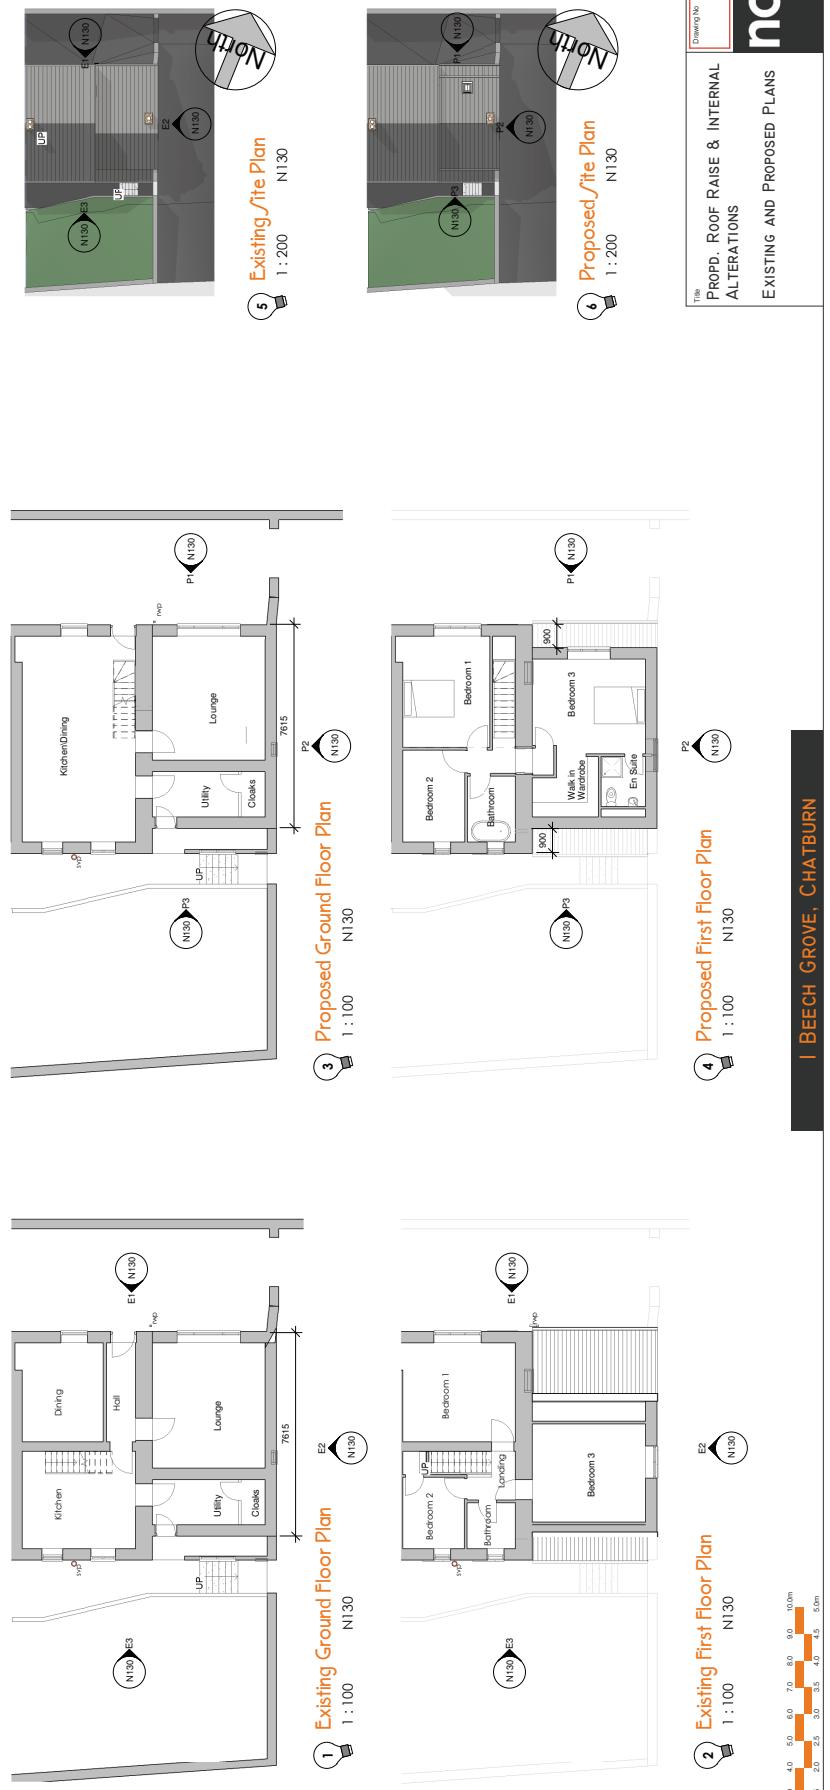

PLANNING

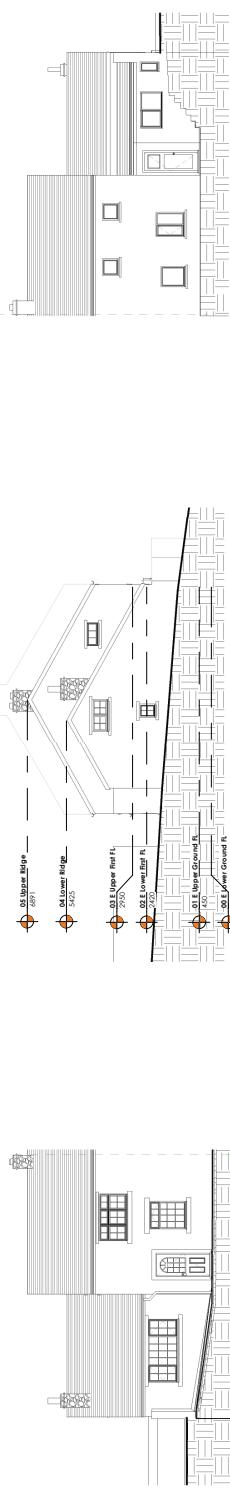

Proposed First Floor Plan
1 : 100 N130
P4

Existing First Floor Plan
1 : 100 N130
E8

Proposed Site Plan
1 : 200 N130
P5

Proposed Roof Raise & Internal Alterations
1 : 200 N130
P6

I BEECH GROVE, CHATBURN