


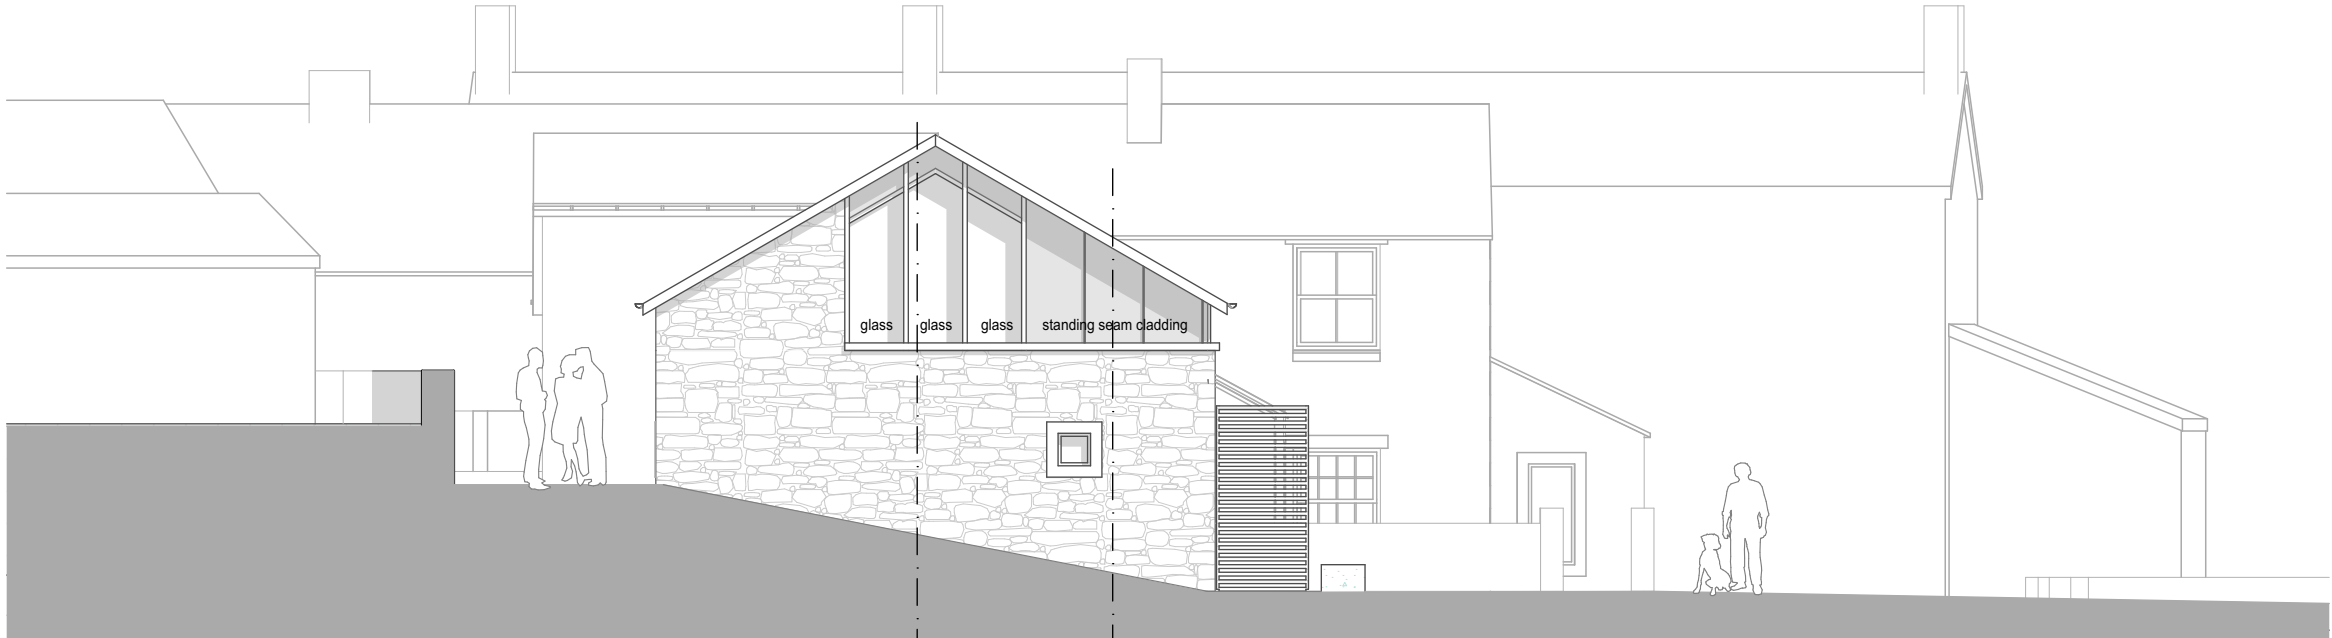

A



D

C



DO NOT SCALE FROM THIS DRAWING.  
Use written dimensions only, if in doubt ASK  
This drawing is protected under the copyright of 3D.G design

- Materials
- Blue Grey Slates
  - "Conservatory" type roof lights
  - Timber Cladding
  - Standing seam lead or similar cladding below roof line to front and side elevations
  - Timber doors and windows
  - Random stone walling
  - Stone coping

a section annotation added 06.03.15

Rev	Description	Date
-----	-------------	------

Project: Three Millstones Inn  
West Bradford BB7 4SX

Status: Building Regulations

Client: Mr & Mrs Frost

Drawing Title: Elevations Sheet 1 of 2

Project No: 010-256

Drg No: 06 Rev: A

Scale: 1-100 @ A3

**3D.Gdesign**  
architectural consultants  
11 Leyland House Lancashire Business Park  
Centurion Way Leyland Lancashire PR26 6TY  
t: 01772 367 150  
e: studio@3dgdesign.co.uk  
w: www.3dgdesign.co.uk