

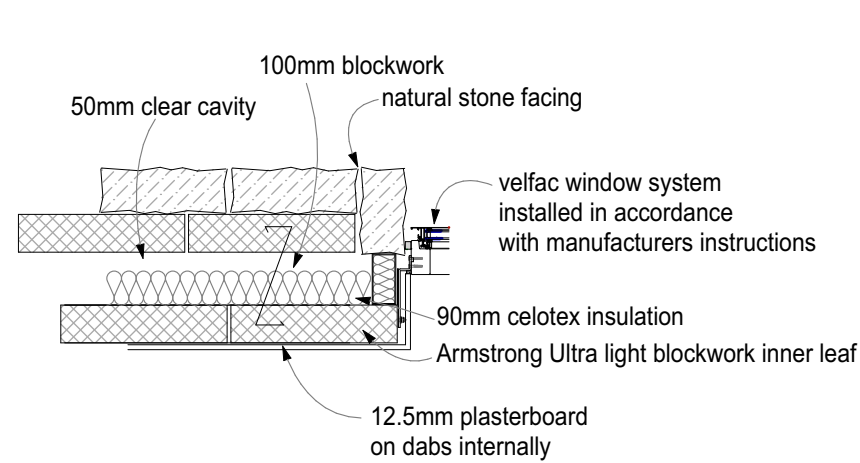
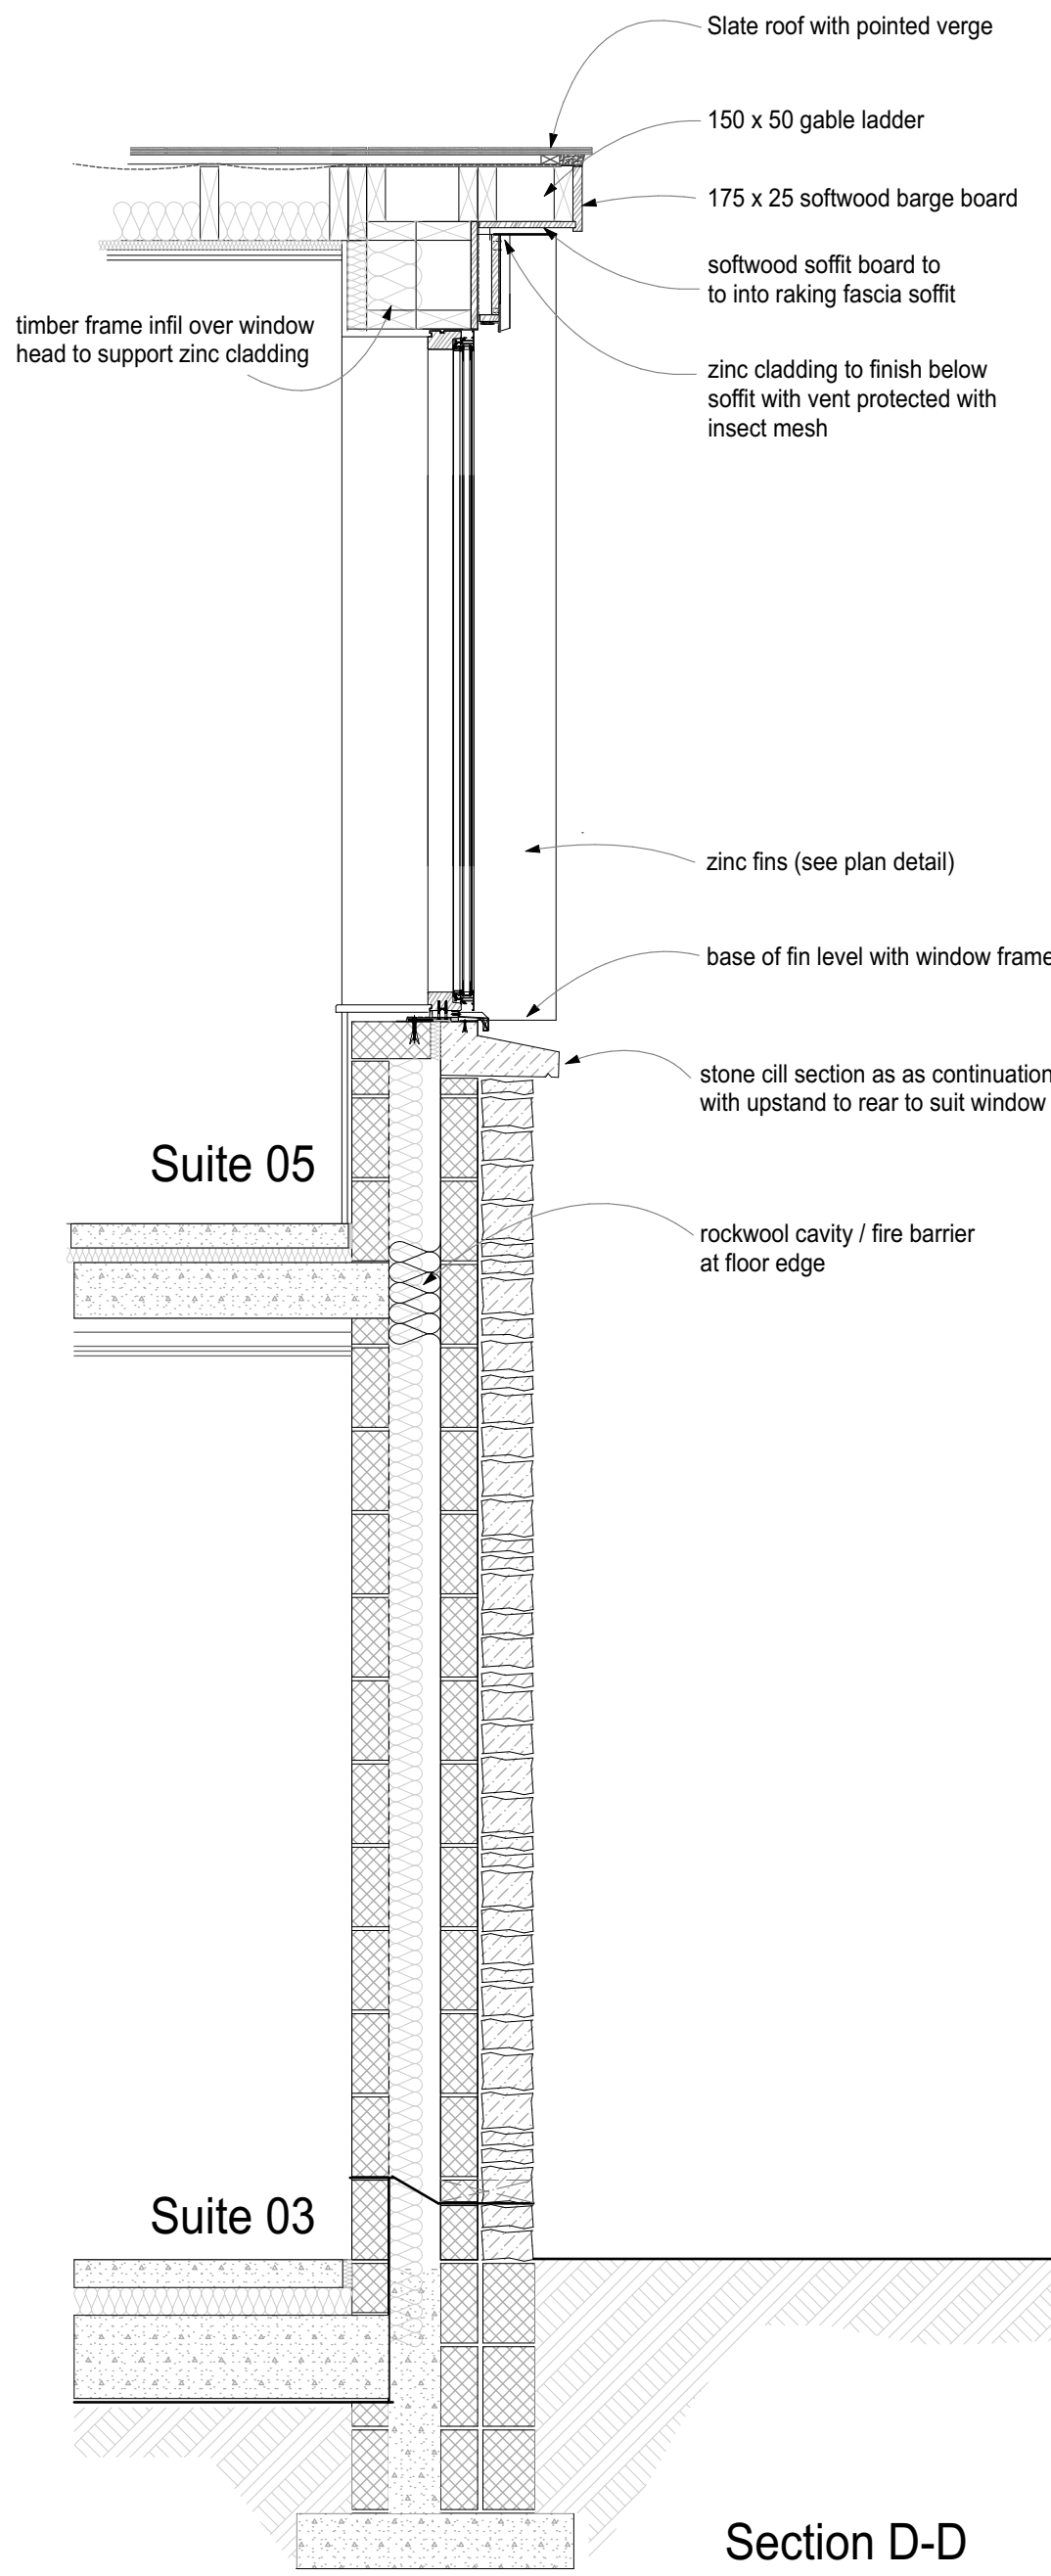



Eaves Detail

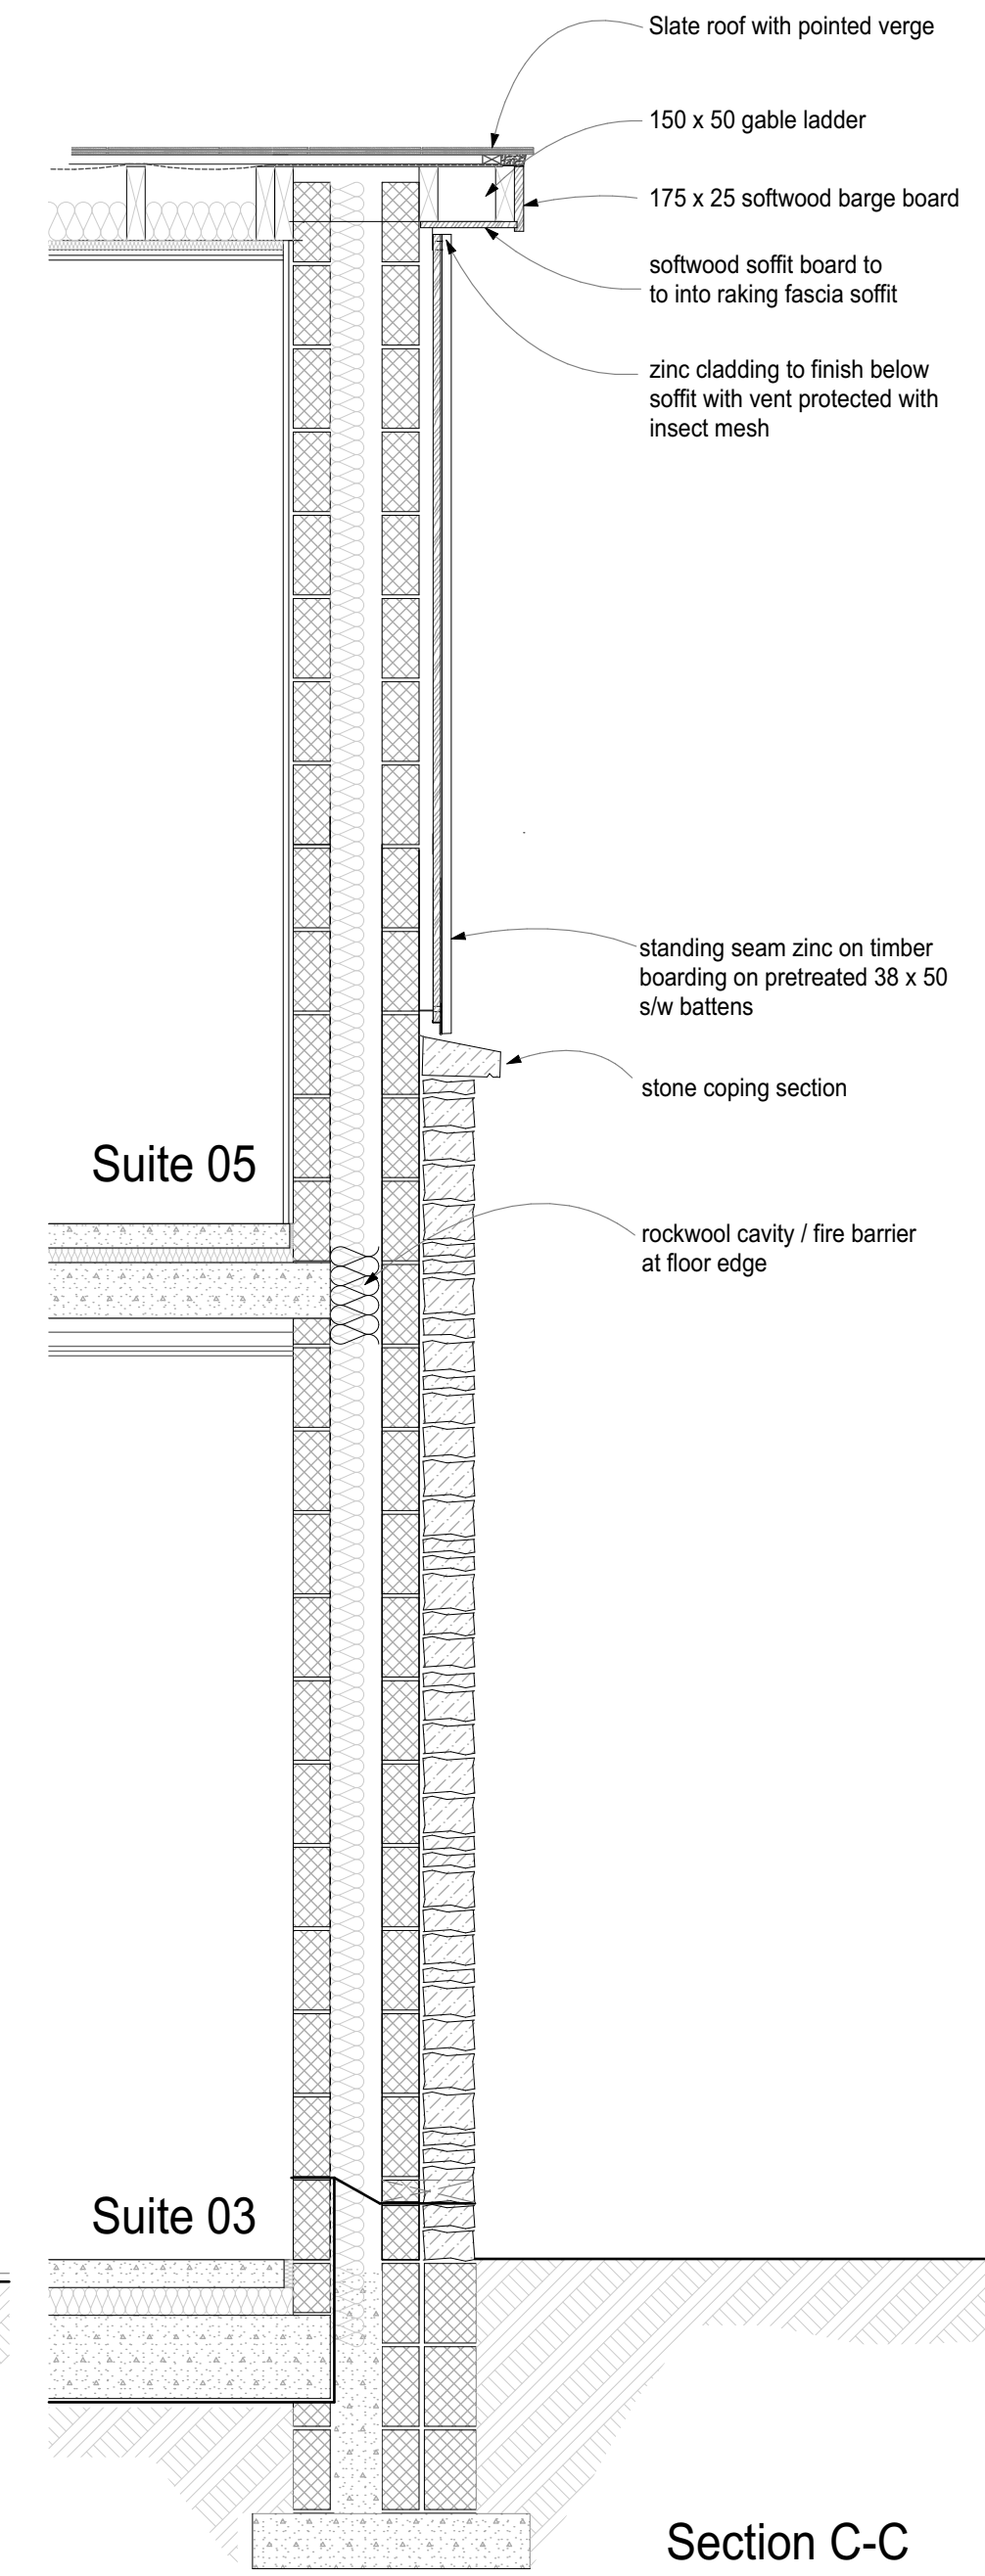

Standard Reveal Detail

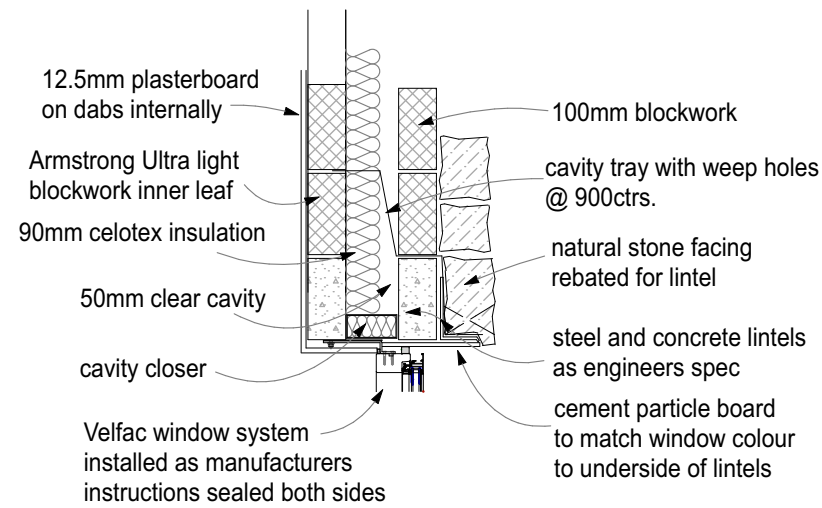

Standard Head Detail

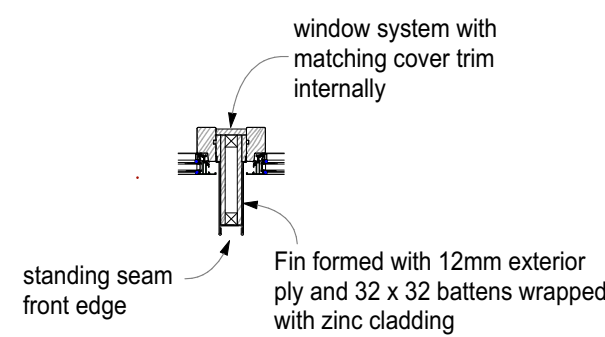

Fin Plan Detail



| Rev | Description | Date |
|----------------|---|------|
| Project: | Three Millstones Inn West Bradford BB7 4SX | |
| Status: | For Comment | |
| Client: | Mr & Mrs Frost | |
| Drawing Title: | Section A-A | |
| Project No: | 010-256 | |
| Dwg No: | 101 | Rev: |
| Scale: | 1:20 @ A1 | |

3D.G design
architectural consultants
11 Lancelot House - Lancaster Business Park
Centurion Way, Lindend, Lancaster LA5 8JY
t: 01772 367 150
e: studio@3dgdsgn.co.uk
w: www.3dgdsgn.co.uk