
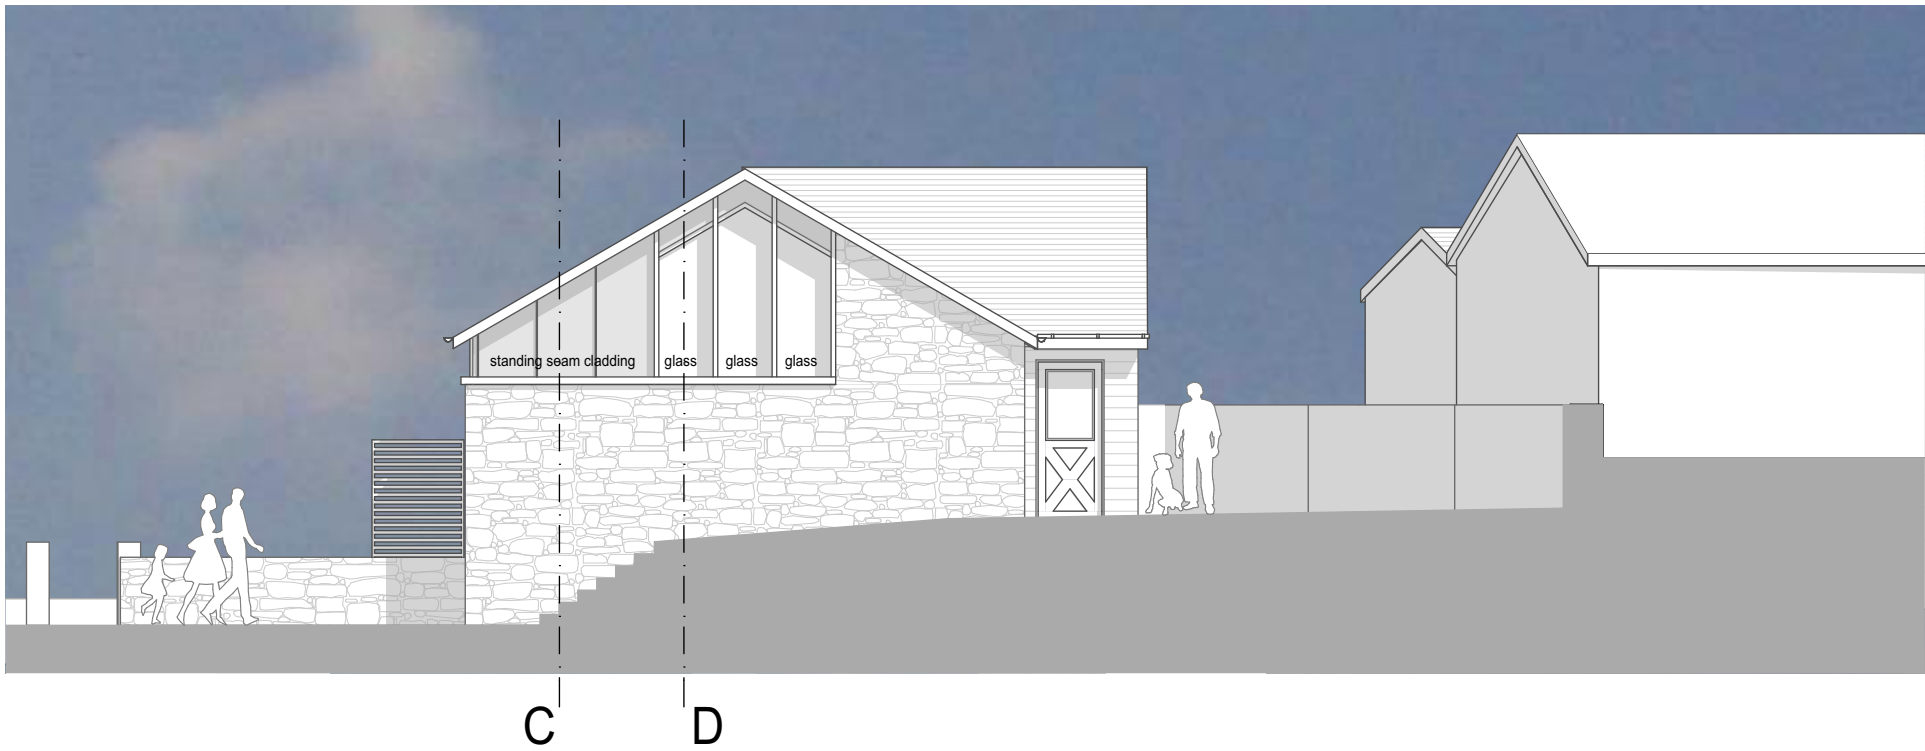


DO NOT SCALE FROM THIS DRAWING.  
Use written dimensions only, if in doubt ASK

This drawing is protected under the copyright of 3D.G design

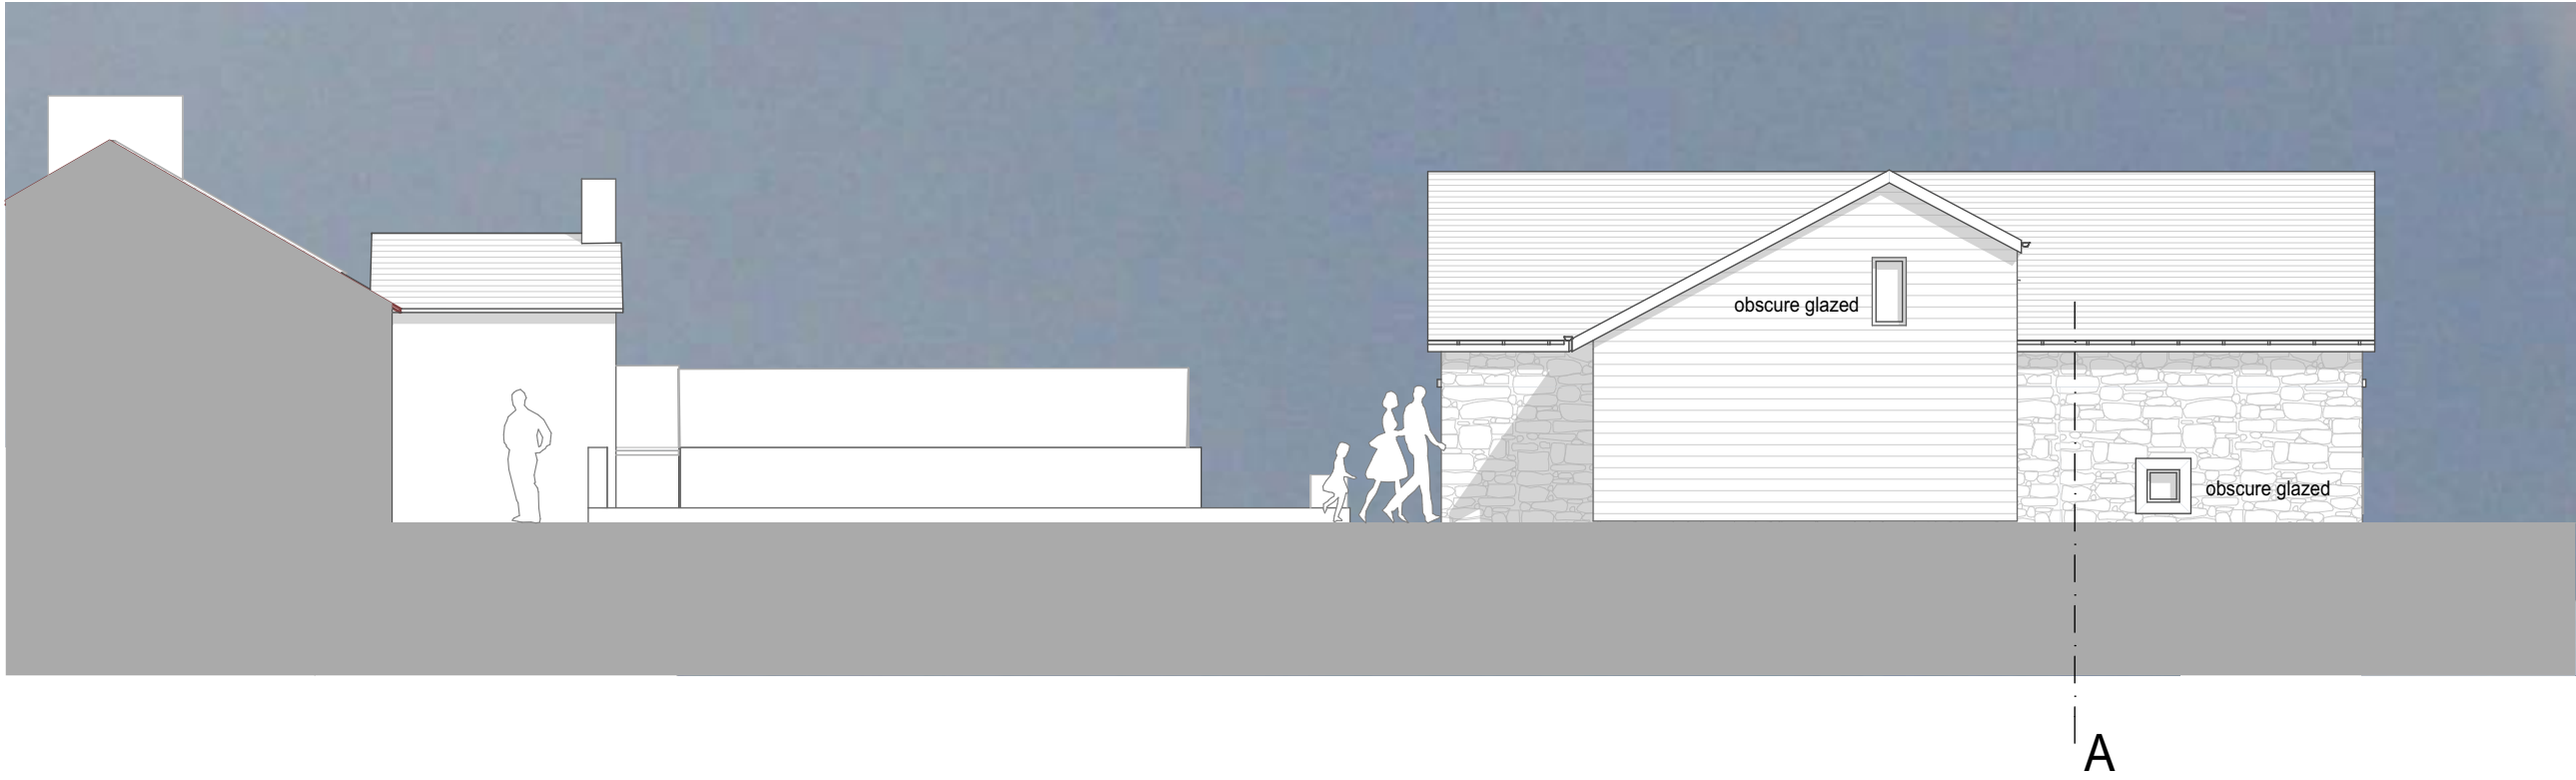

a	section annotation added	06.03.15
Rev	Description	Date
Project: Three Millstones Inn West Bradford BB7 4SX		
Status: Building Regulations		
Client: Mr & Mrs Frost		
Drawing Title: Elevations Sheet 2 of 2		
Project No: 010-256		<div>3D.Gdesign</div> <div>architectural consultants</div> <div>11 Leyland House    Lancashire Business Park</div> <div>Centurion Way Leyland    Lancashire PR26 6TY</div> <div>t: 01772 367 150</div> <div>e: studio@3dgdesign.co.uk</div> <div>w: www.3dgdesign.co.uk</div>
Drg No: 07	Rev: A	
Scale: 1-100 @ A3		