



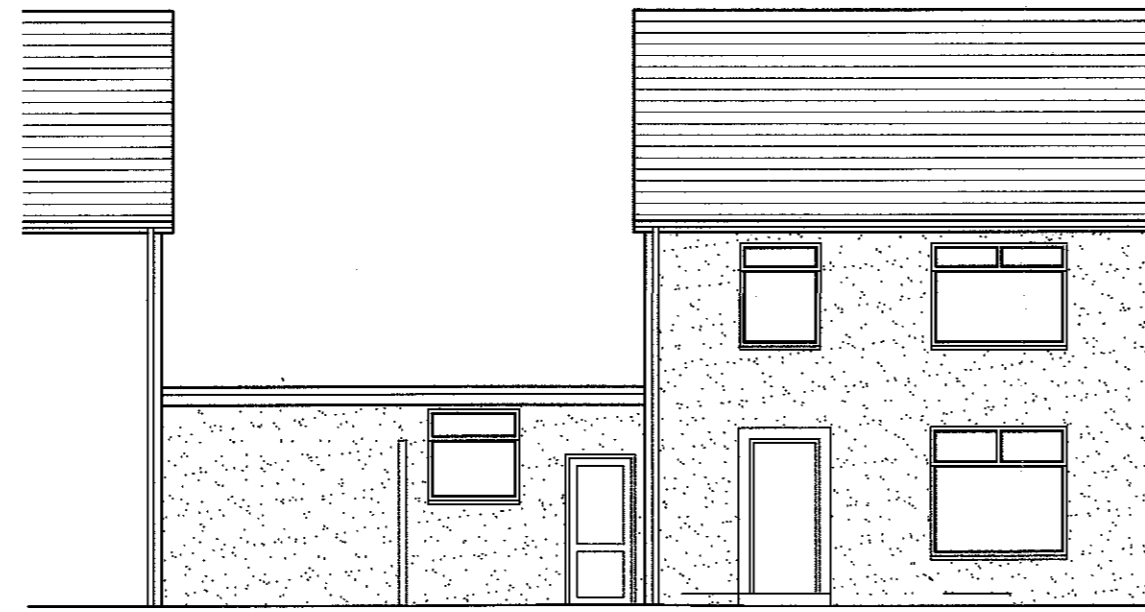

Side Elevation




Front Elevation

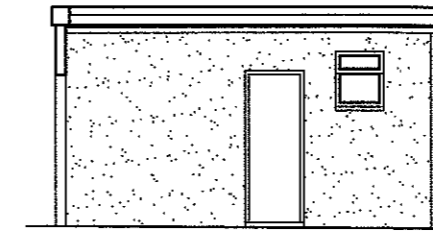

Garage Elevation



Rear Elevation

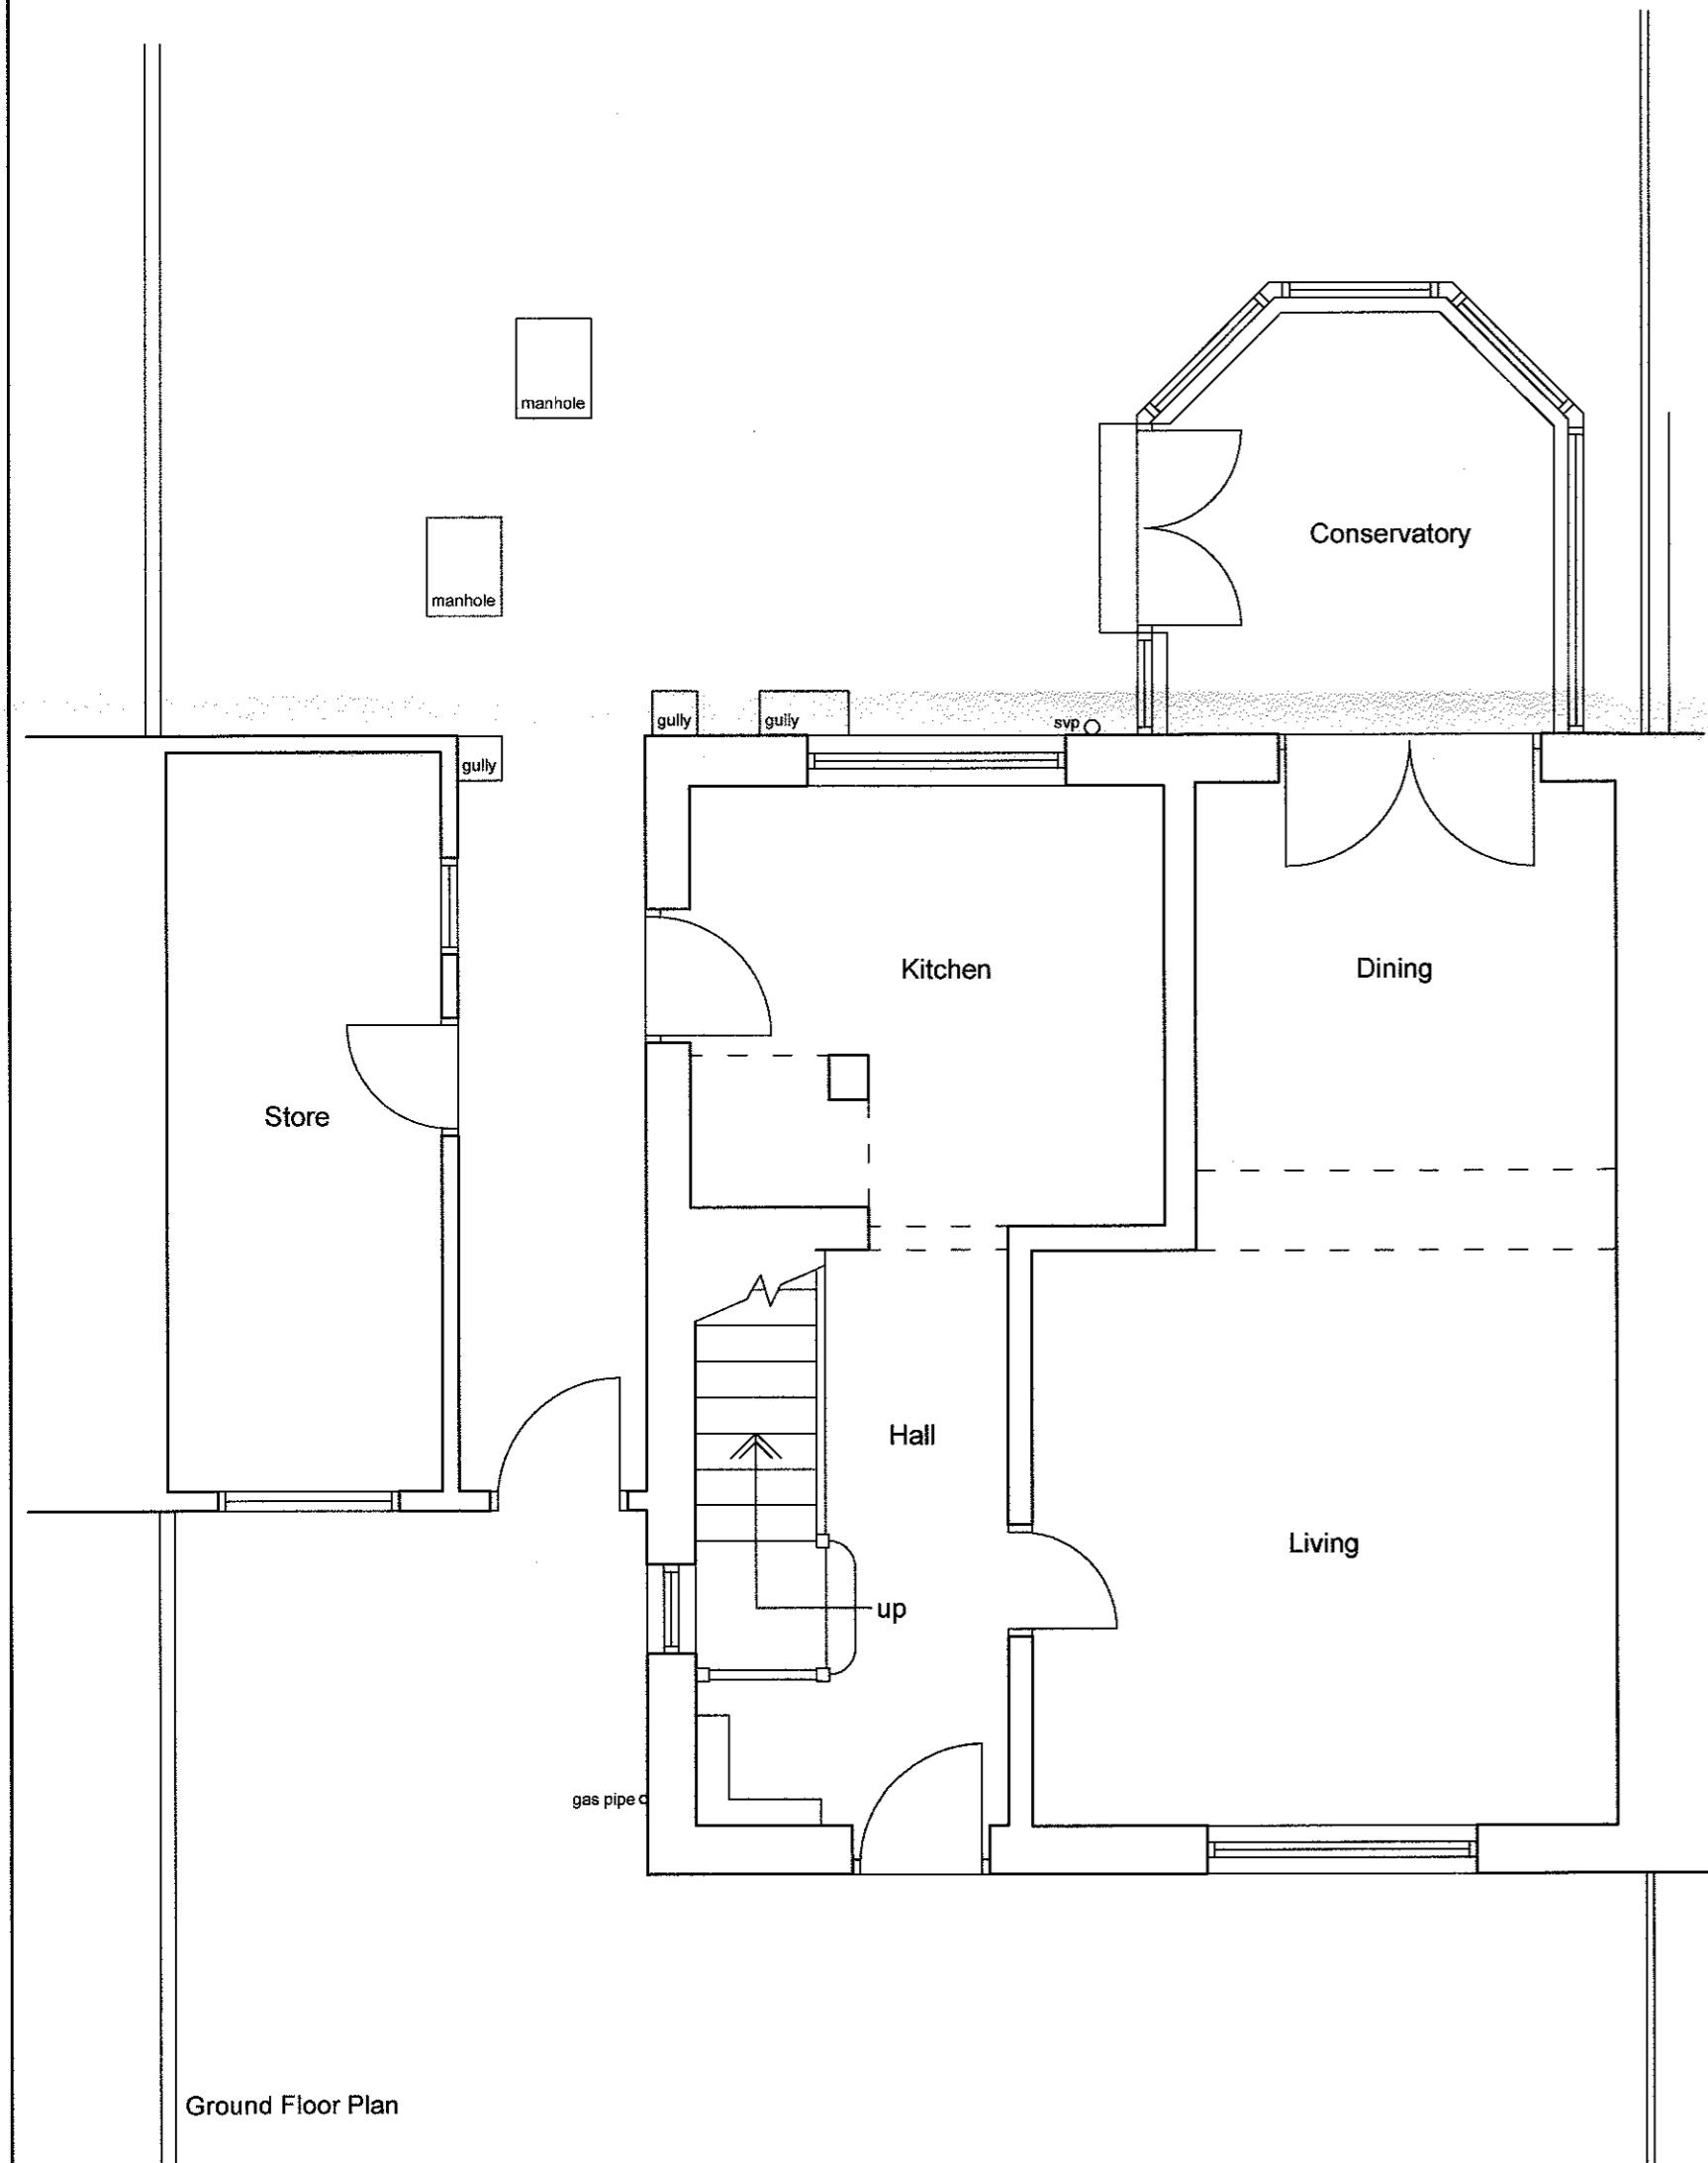

Ground Floor Plan

3 20150148 P

Mr and Mrs Lloyd

Proposed Extension to
51 Ribble Lane
Chatburn

Existing Plan and
Elevations

1:50/ 100 @ A2 Oct 2014

NJL14 - 01