



Proposed Materials

- Rendered walls
- Tile roof
- Upvc windows and doors

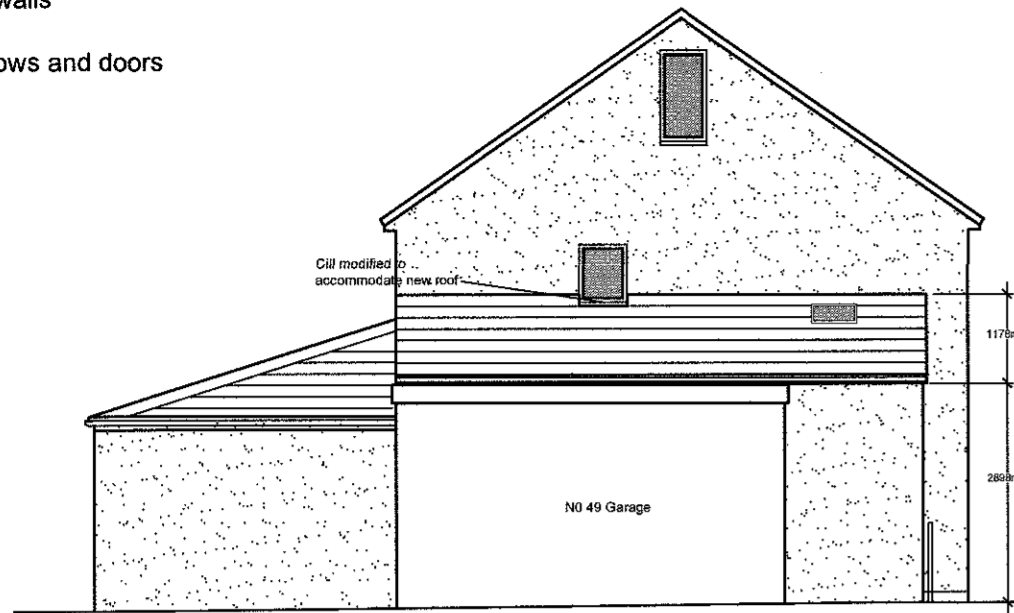

Side Elevation

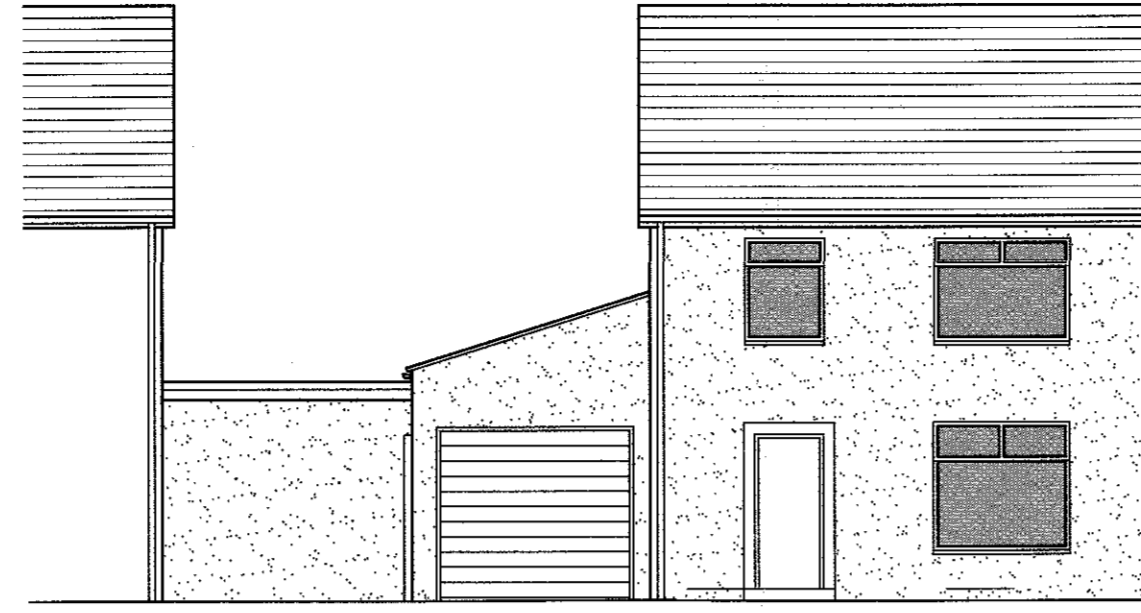


Front Elevation



Rear Elevation

manhole repositioned

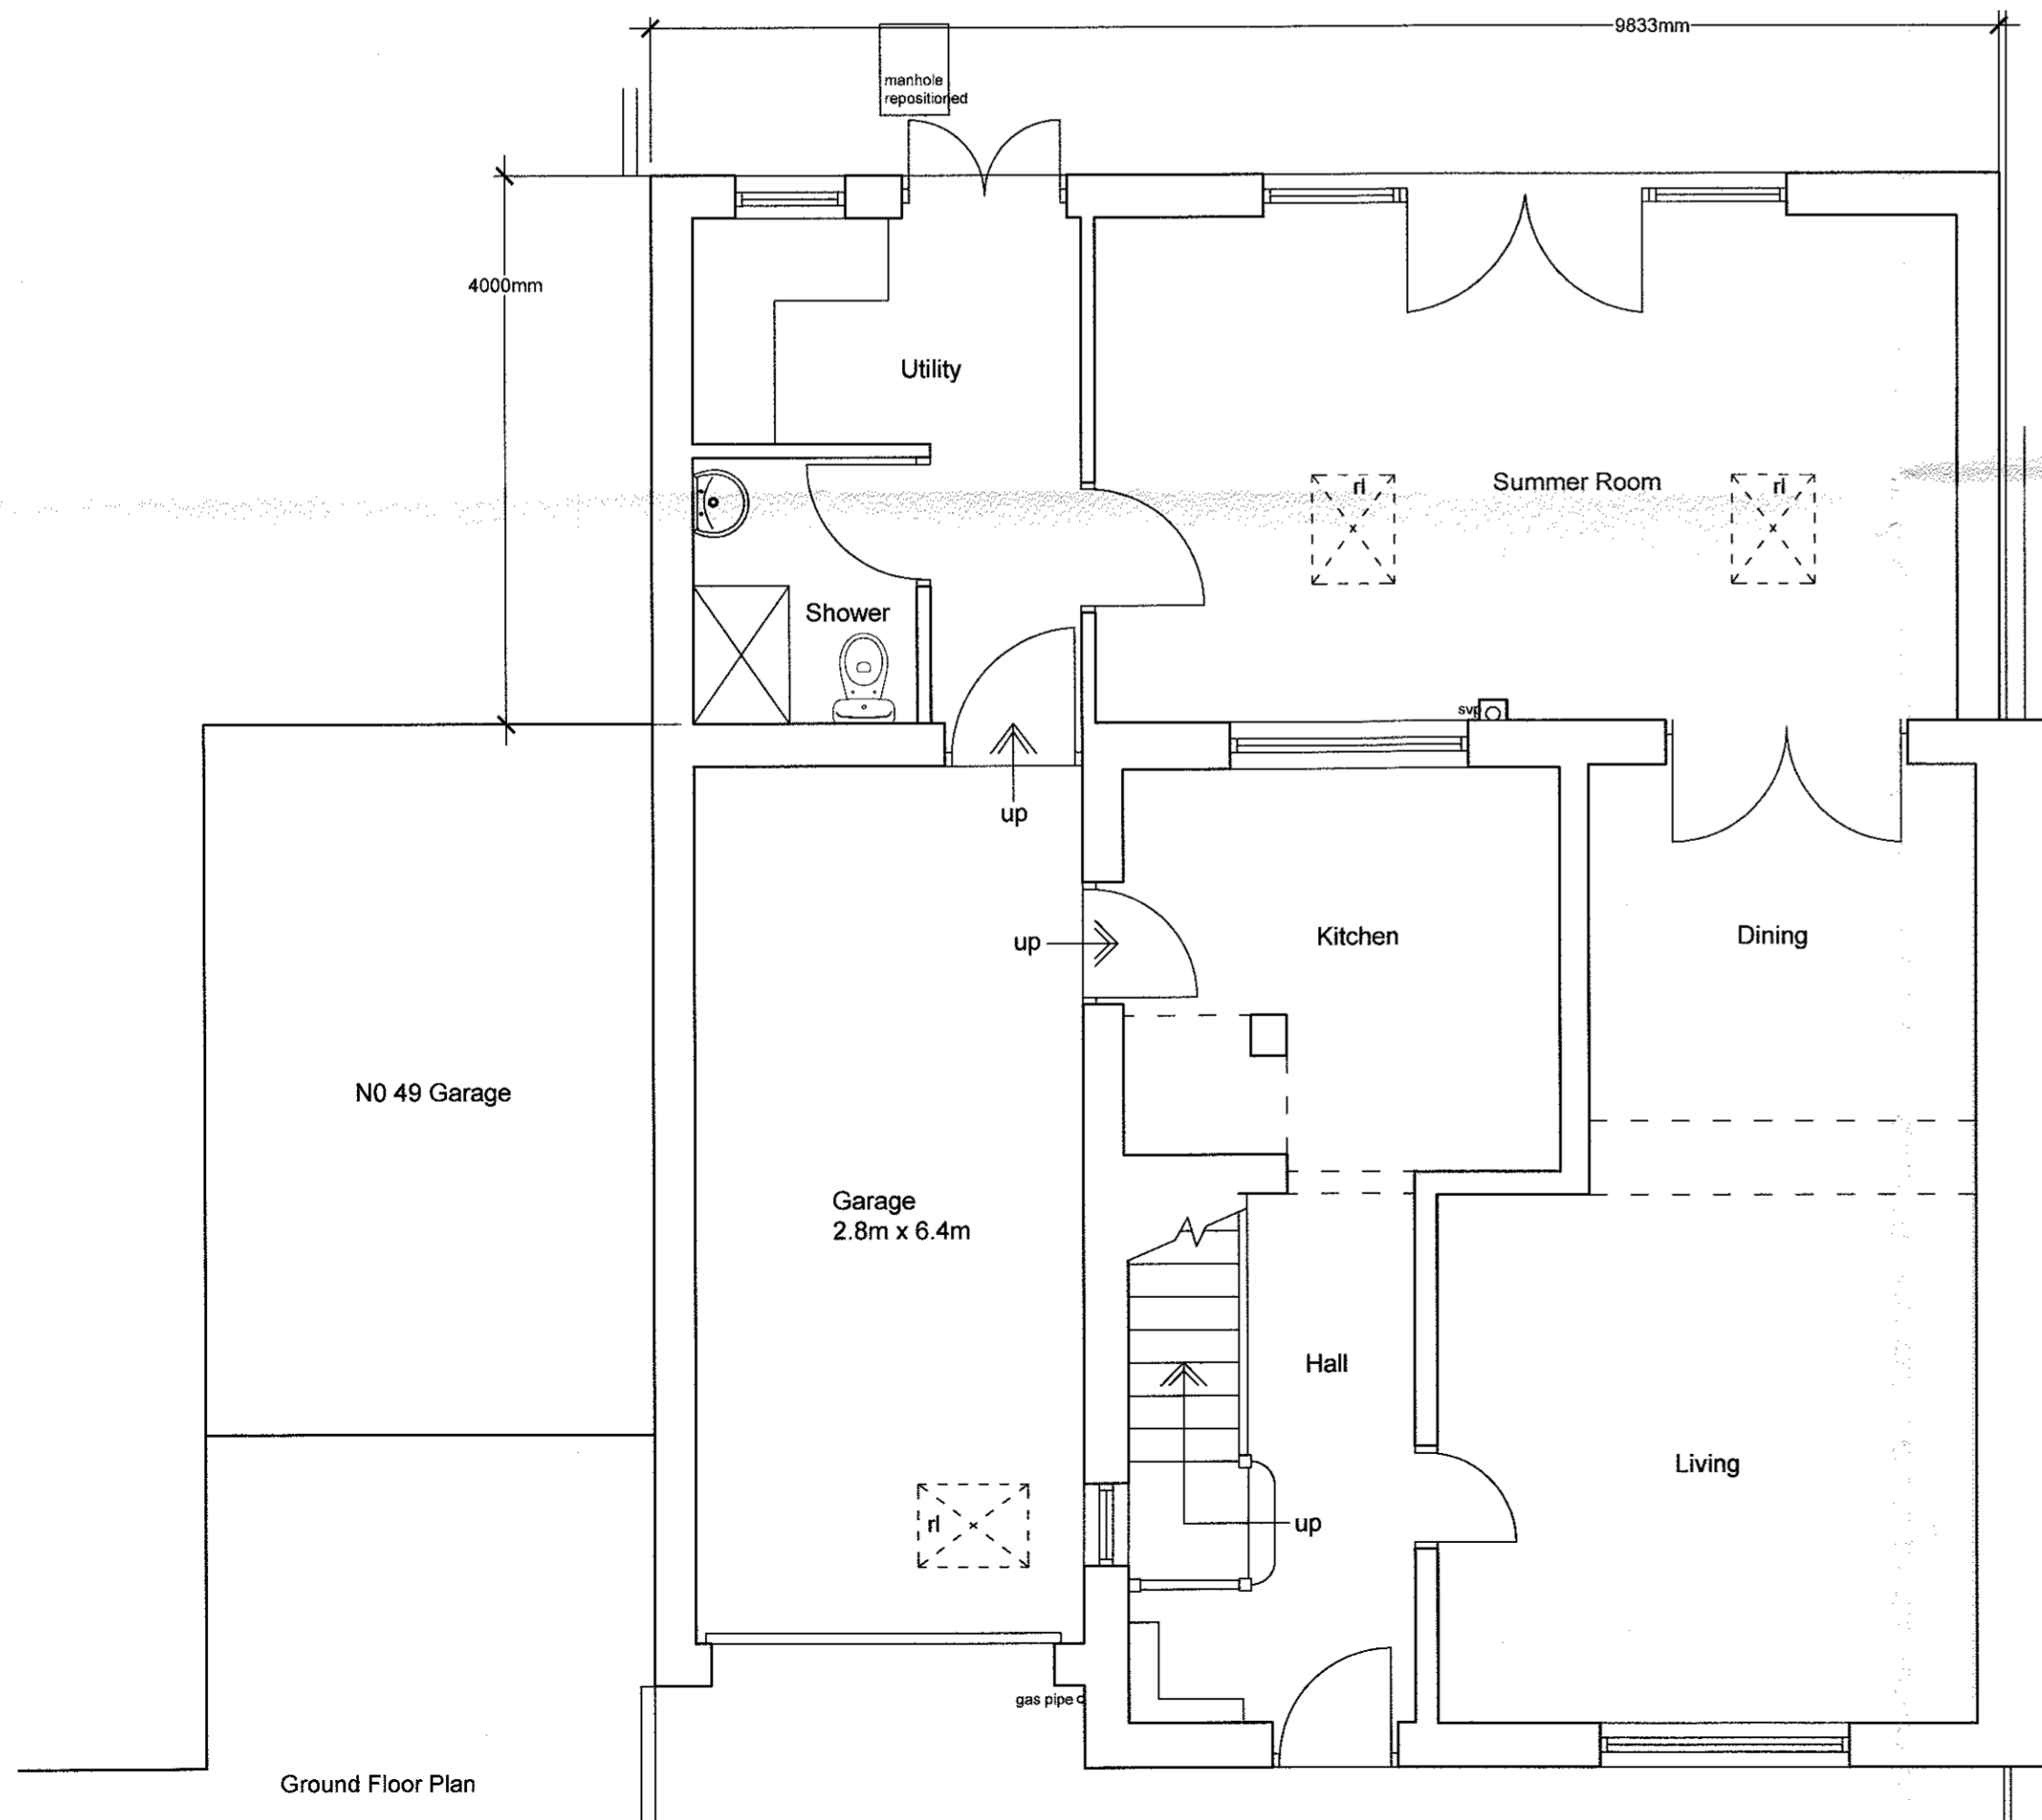

Ground Floor Plan

REV A - Rooflights added and roof amended. 01/02/15

Mr and Mrs Lloyd

Proposed Extension to
51 Ribble Lane
Chatburn

Proposed Plan and
Elevations

1:50/ 100 @ A2 Nov 2014

NJL14 - 02 REV A

3 20150148 P