




Plan

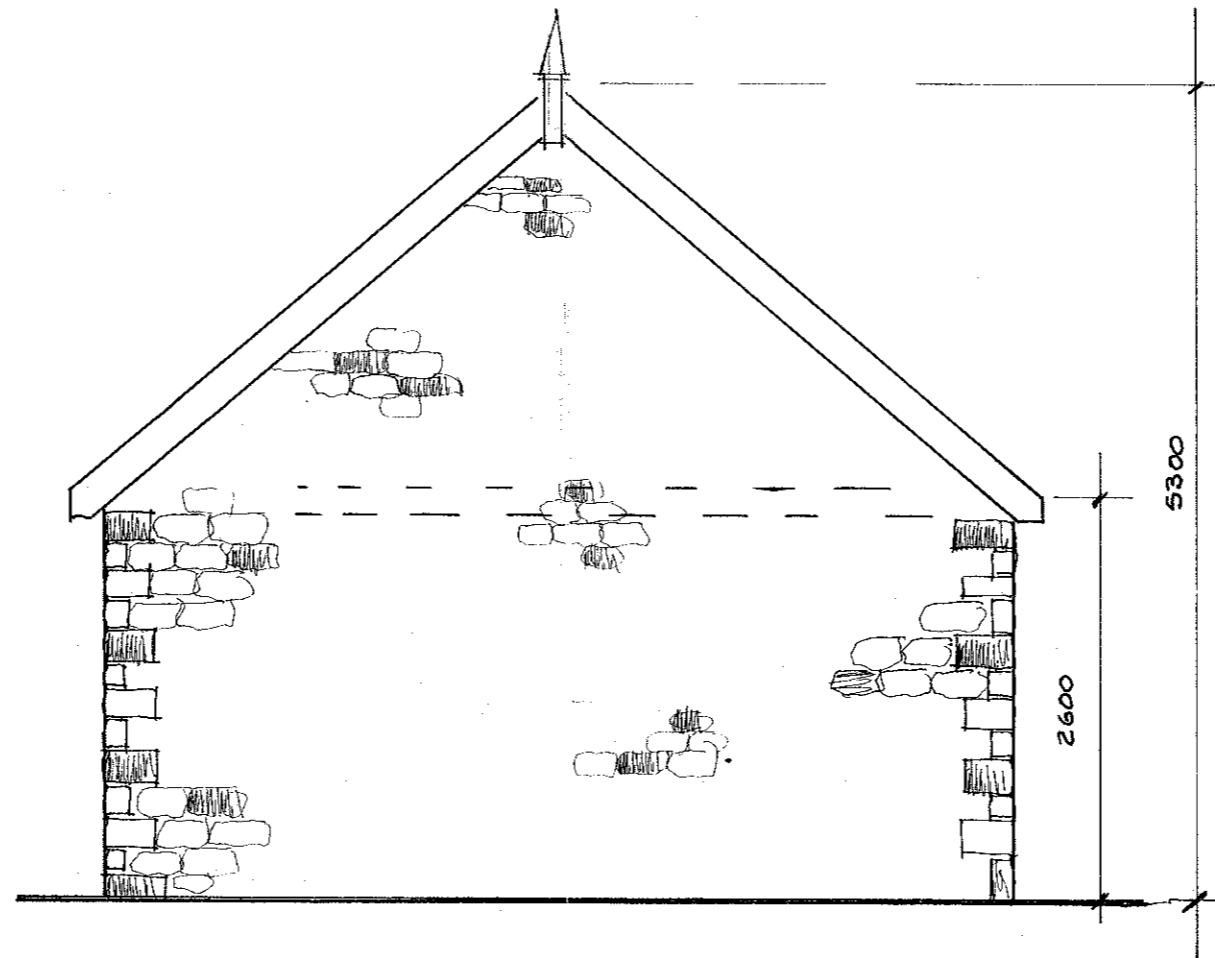


North

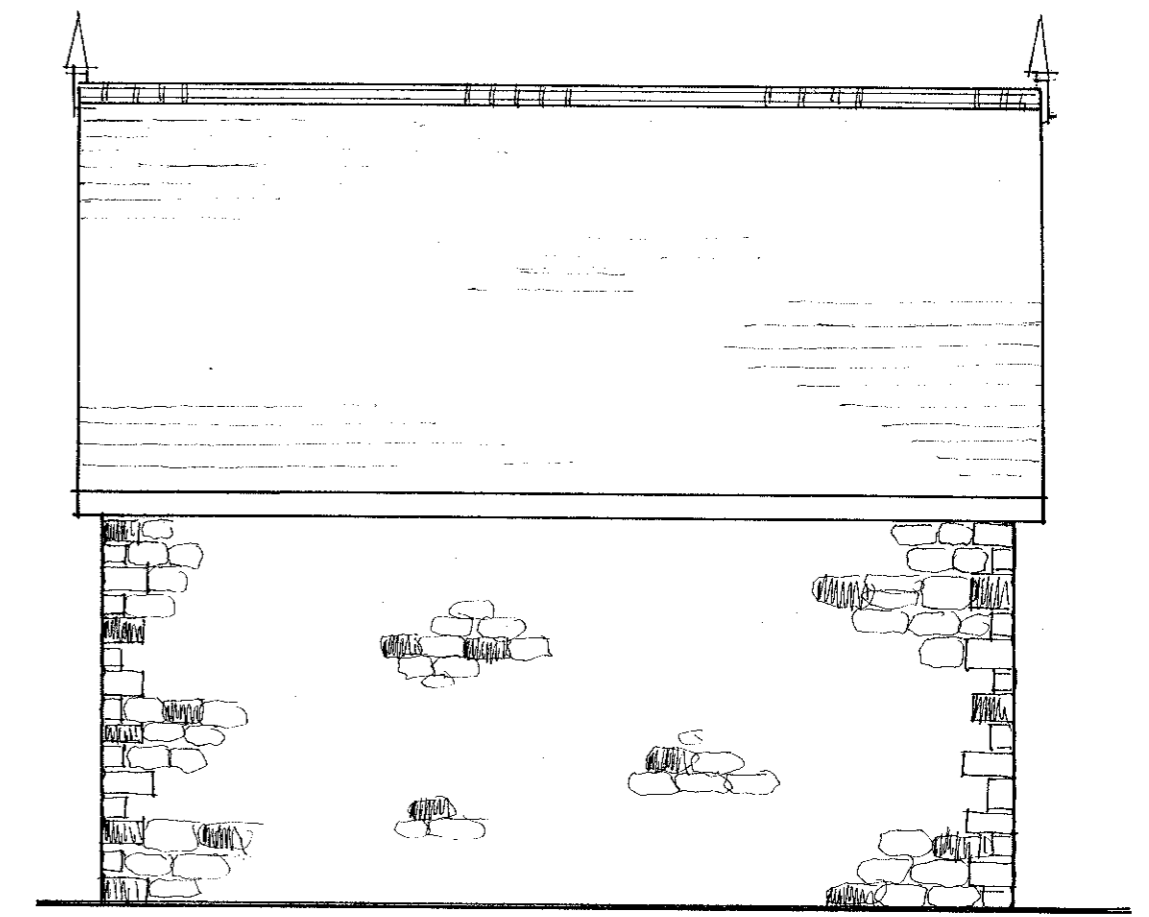

East

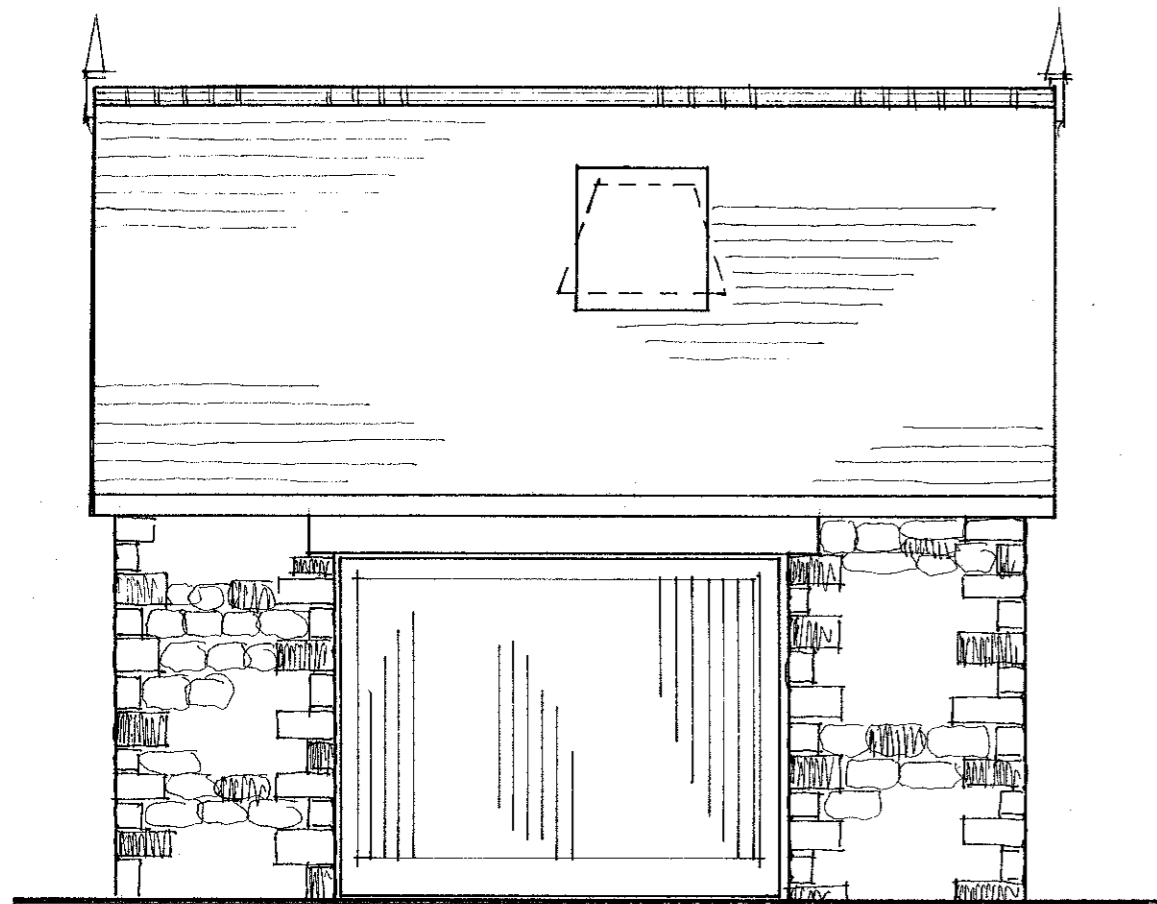

West

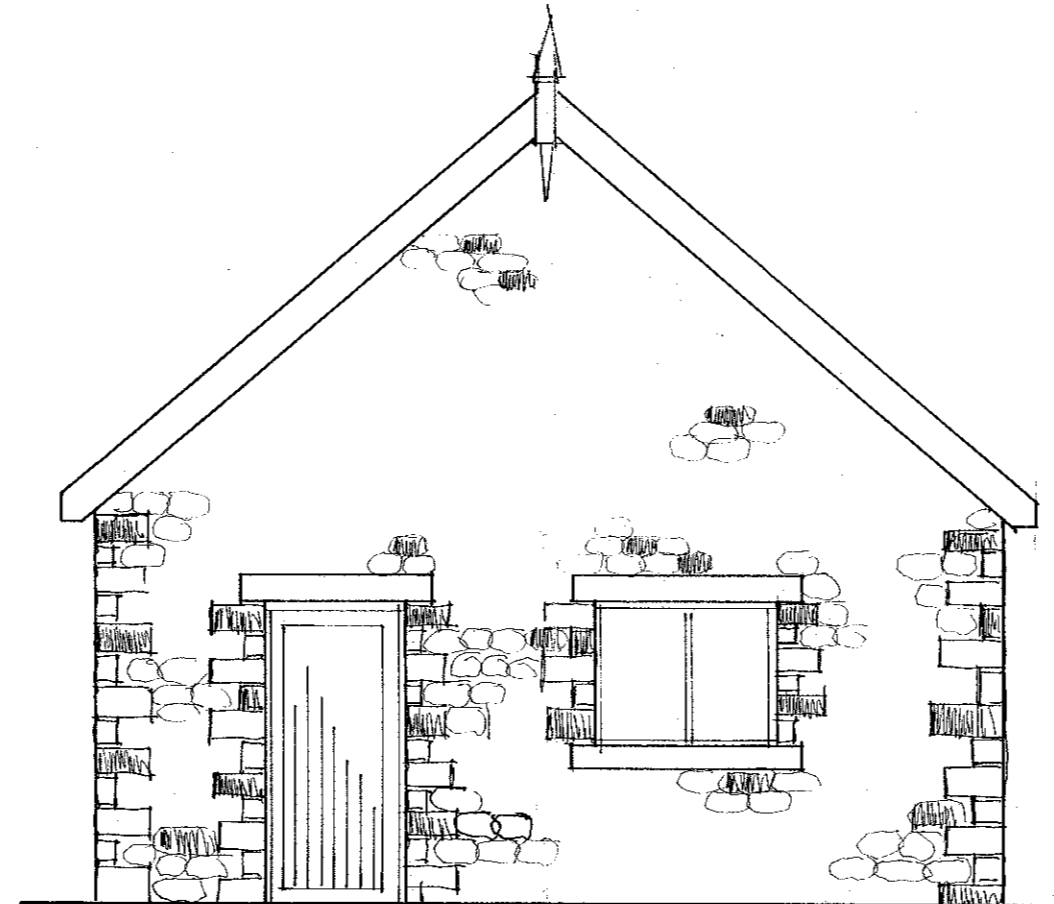

South

320150152P

S.J. Bialecki Limited Building Surveyors
Drawing no 7007
Scale 1:50
Proposed Detached Garage At 4 The Croft Sawley Road Chatburn