


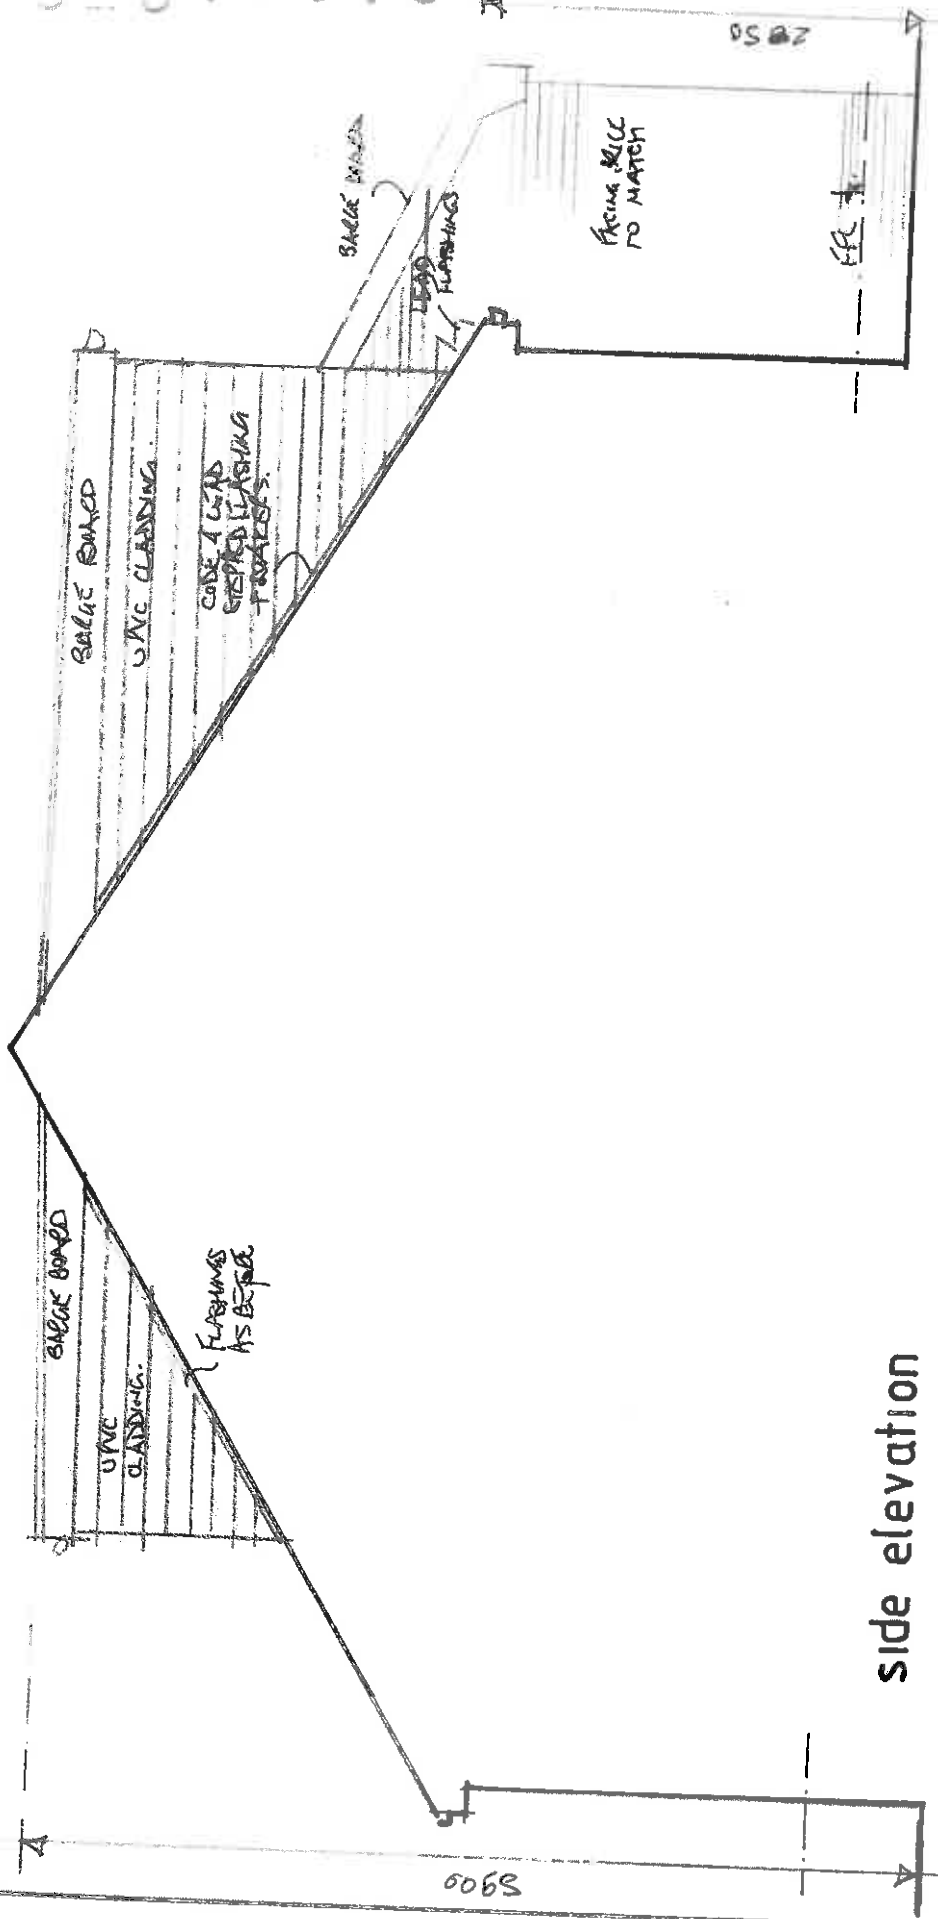

side elevation

Proposed alterations
19 Springdale Road
Langho

BB6 8ER

scale 1:50

02

22050181P