


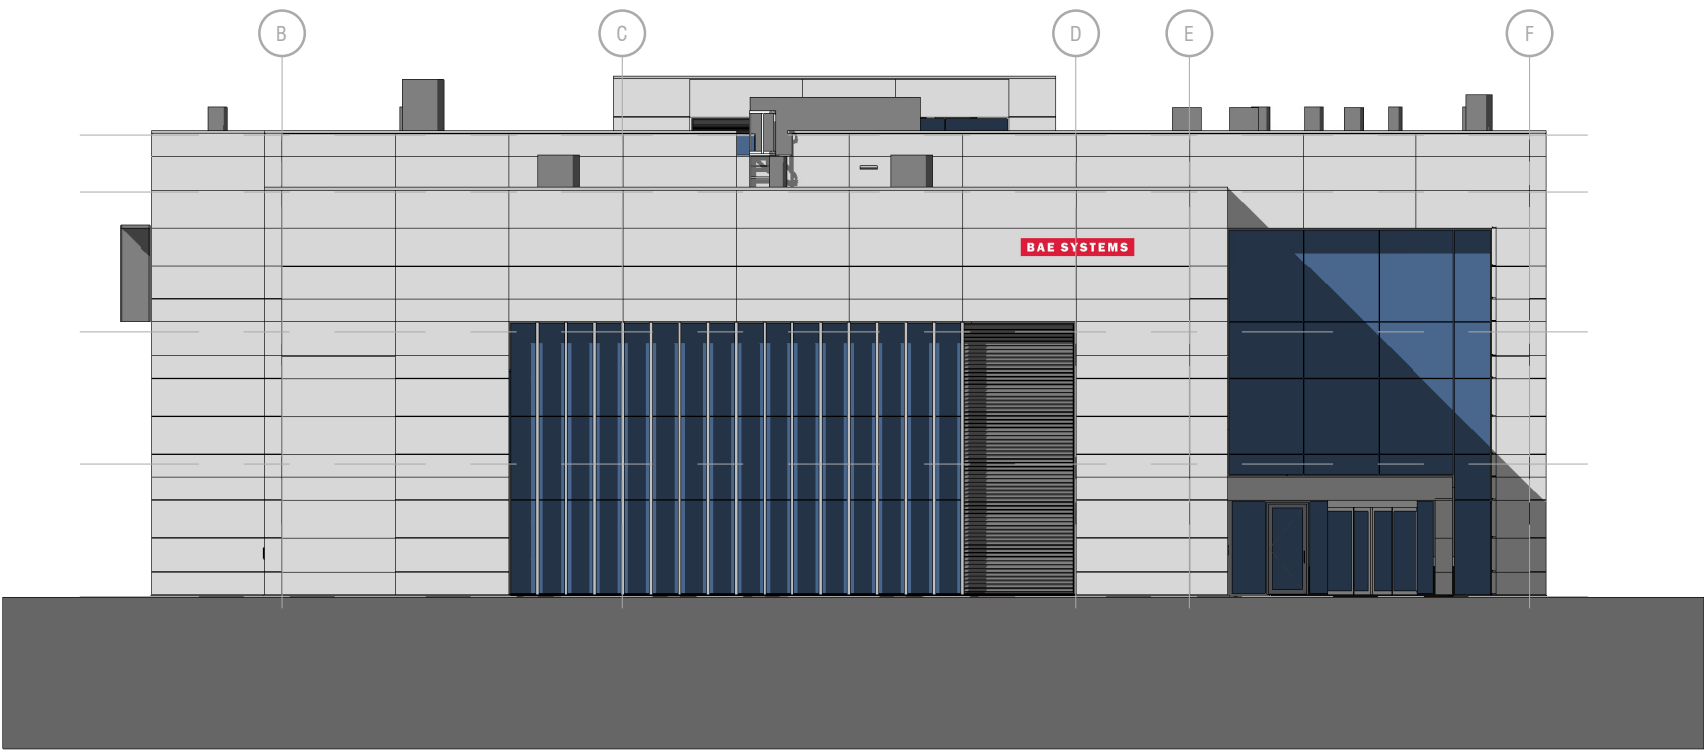

North
1 : 200



South
1 : 200



East
1 : 200



West
1 : 200

8	DB	DS	Post Tender Issue	2015 02 23
7	DB	DS	Hangar Doors and IFAL security, CC walls height and position (RFC 12, 19, 20 & 24)	2015 01 12
6	DB	DS	Glazing Conflicts Resolved	2014 12 17
5	DB	DS	Stage 3 Comments Addressed	2014 11 28
4	DB	DS	Larger Hangar	2014 11 05
3	DB	DS	Elevations Panel/Window/Louvre Resize	2014 10 03
2	DB	DS	Elevations Panel/Window/Louvre Resize	2014 09 29
1	DB	DS	Elevations Panel/Window/Louvre Resize	2014 09 22

no	by	chk	revision details	date
----	----	-----	------------------	------

client



project
BAE Systems MAI Training Facility

by	chk	date	scale	sheet size
----	-----	------	-------	------------

DB DS 2015 02 18 1 : 200 A1

title
Elevations

revision

T 5878 L(2-)10 8