

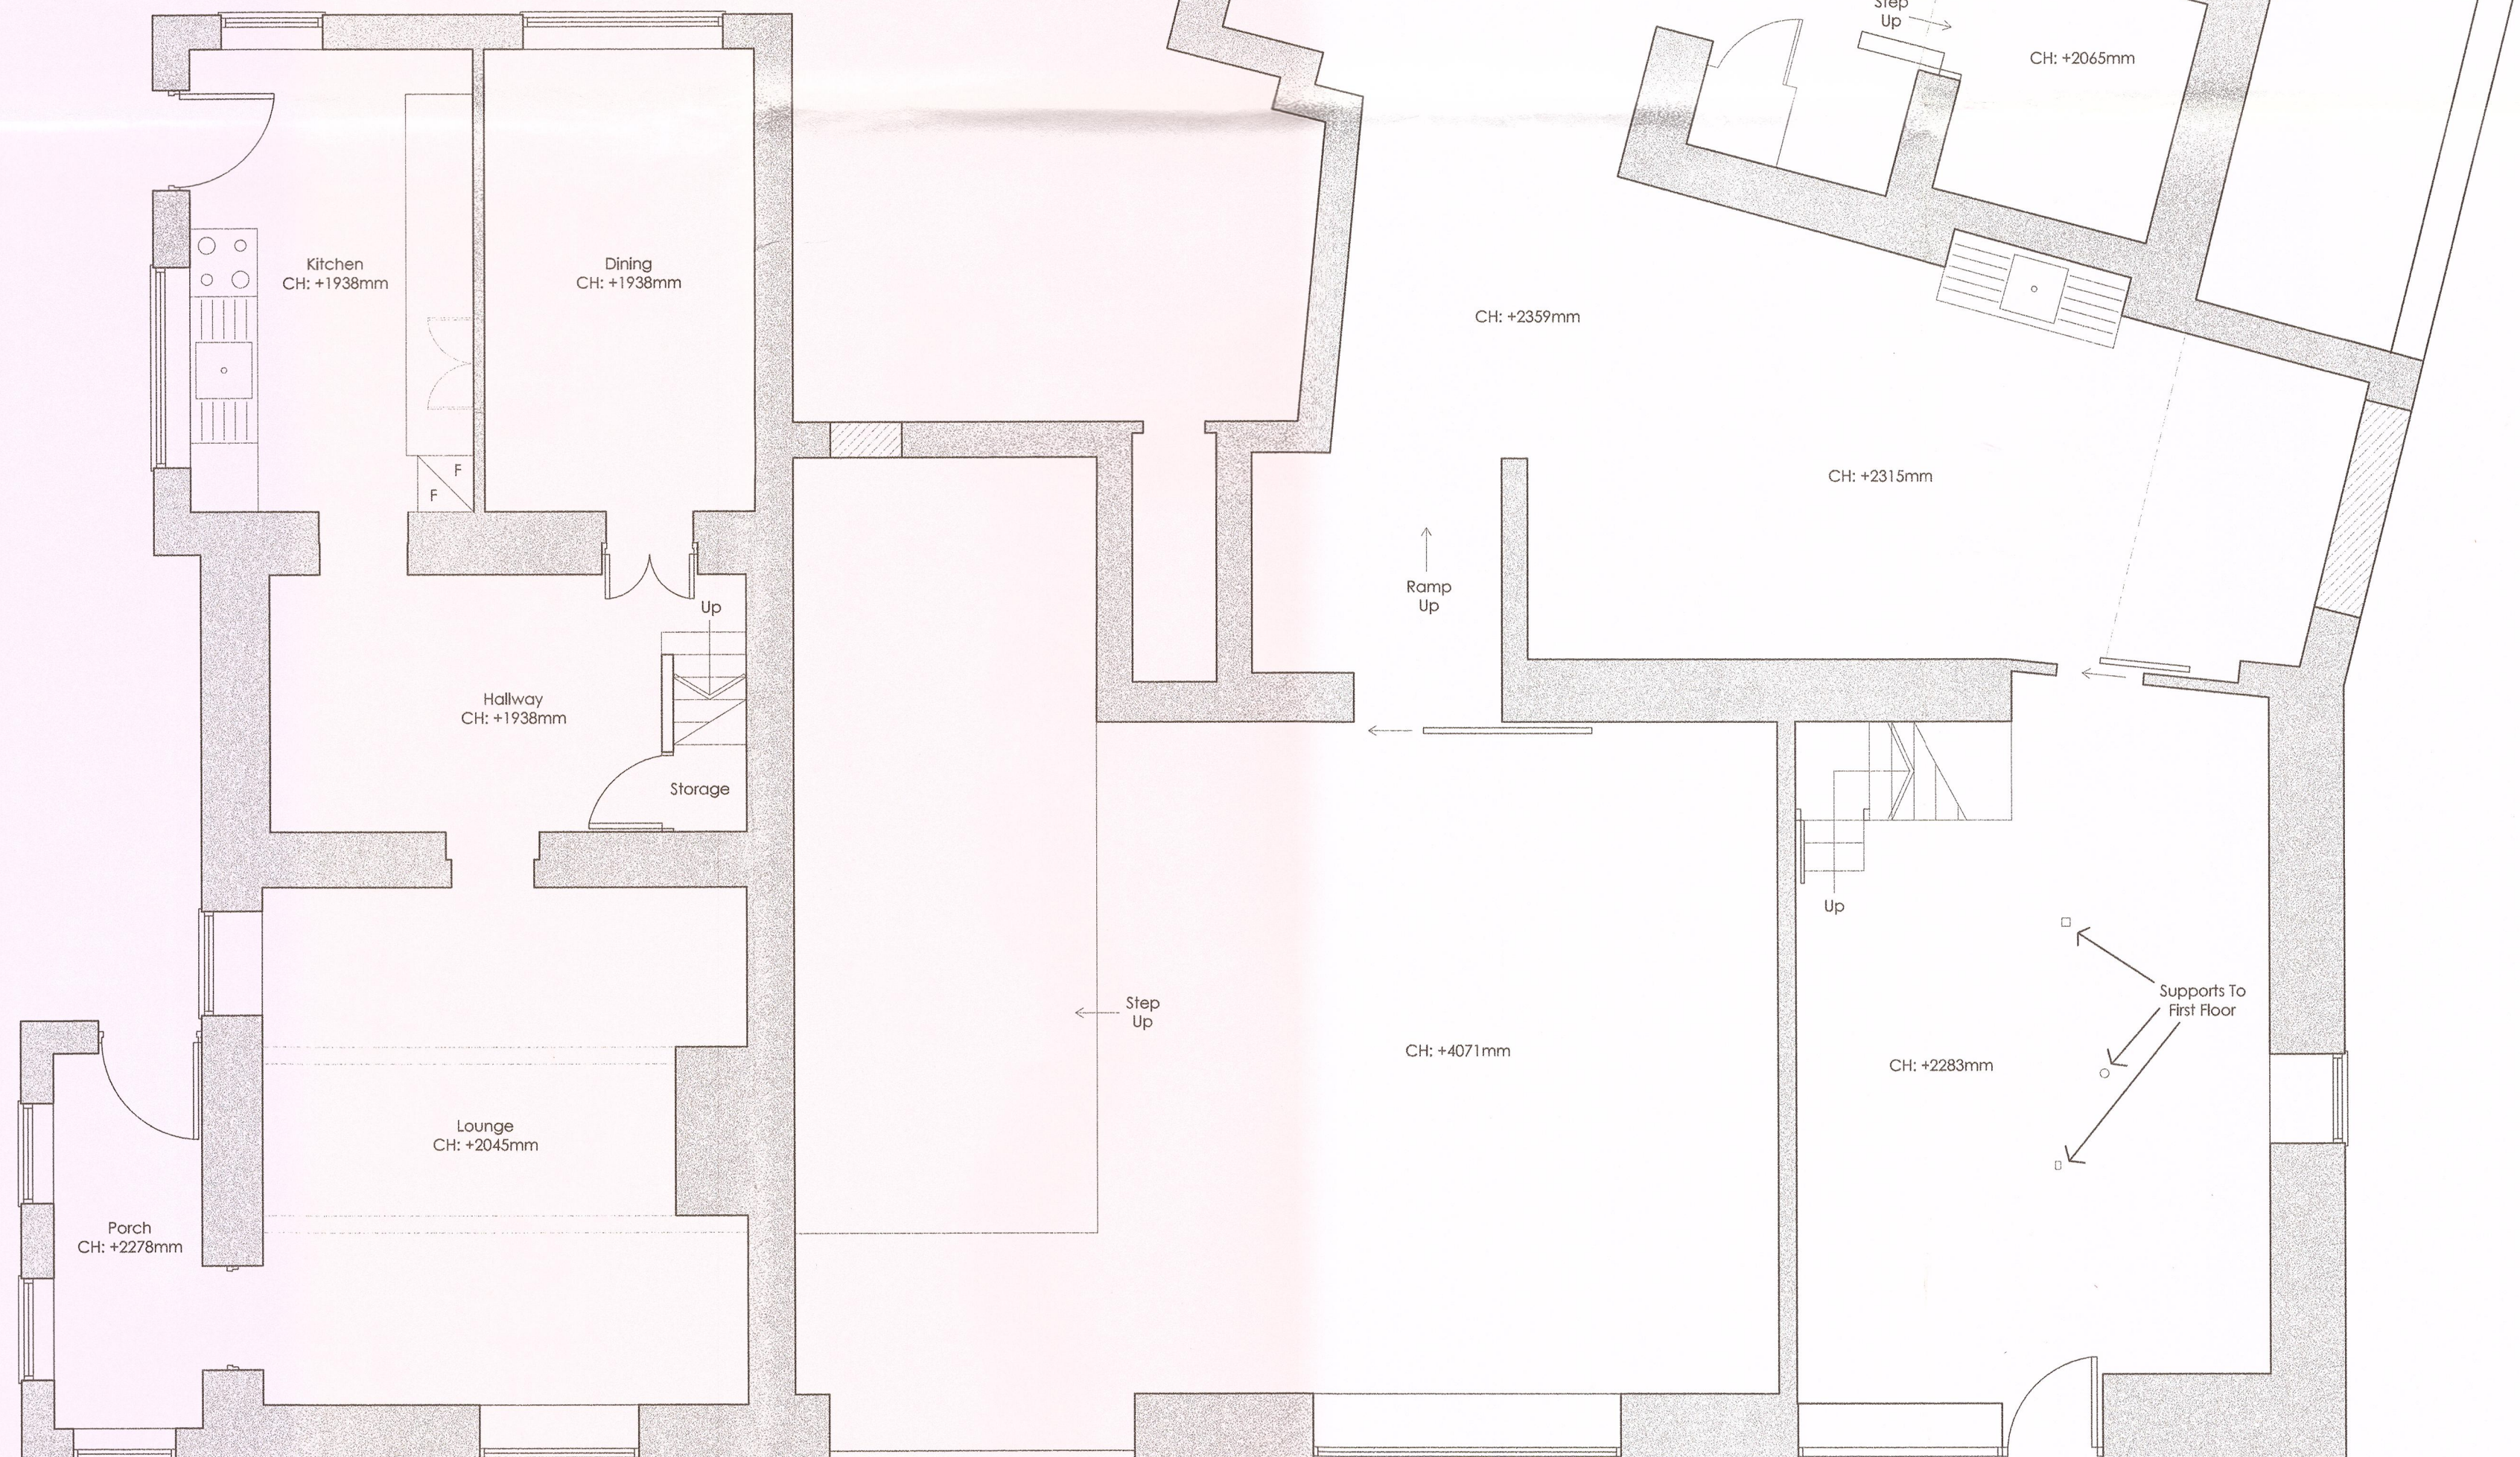
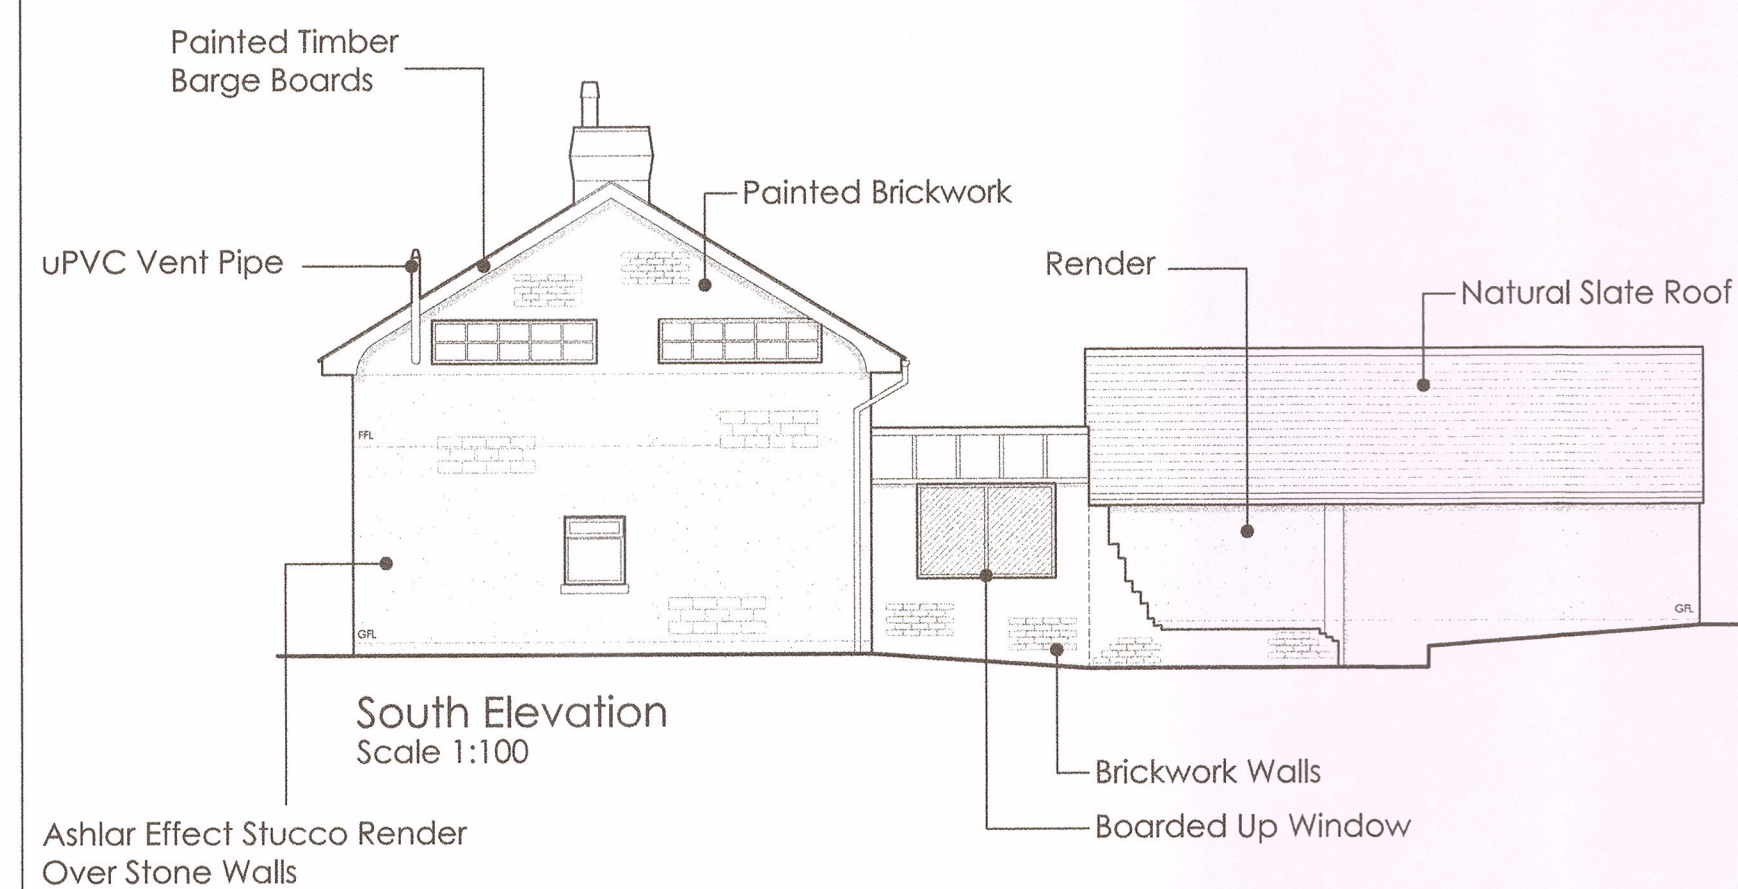
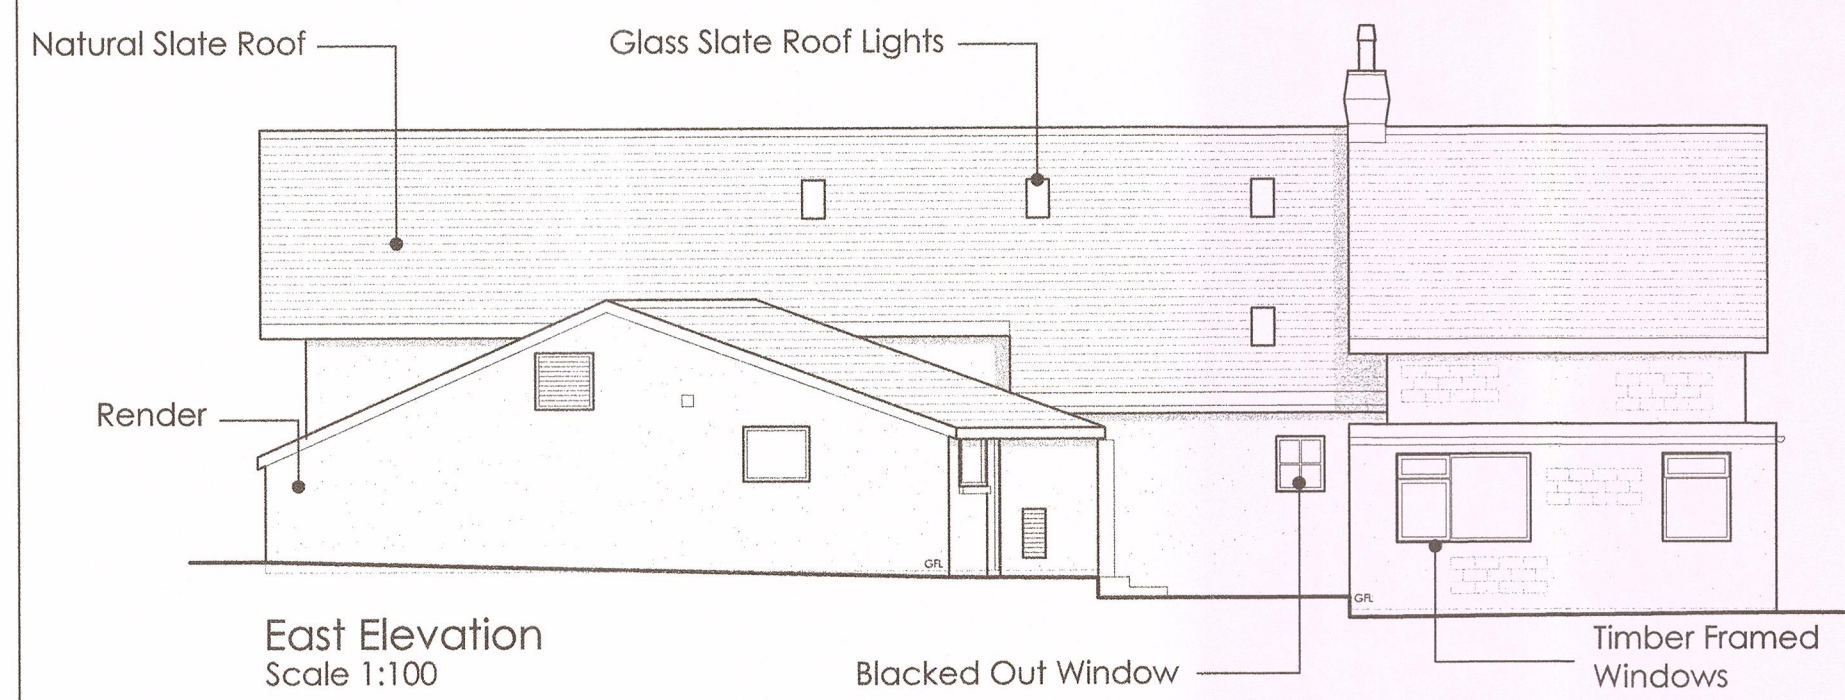
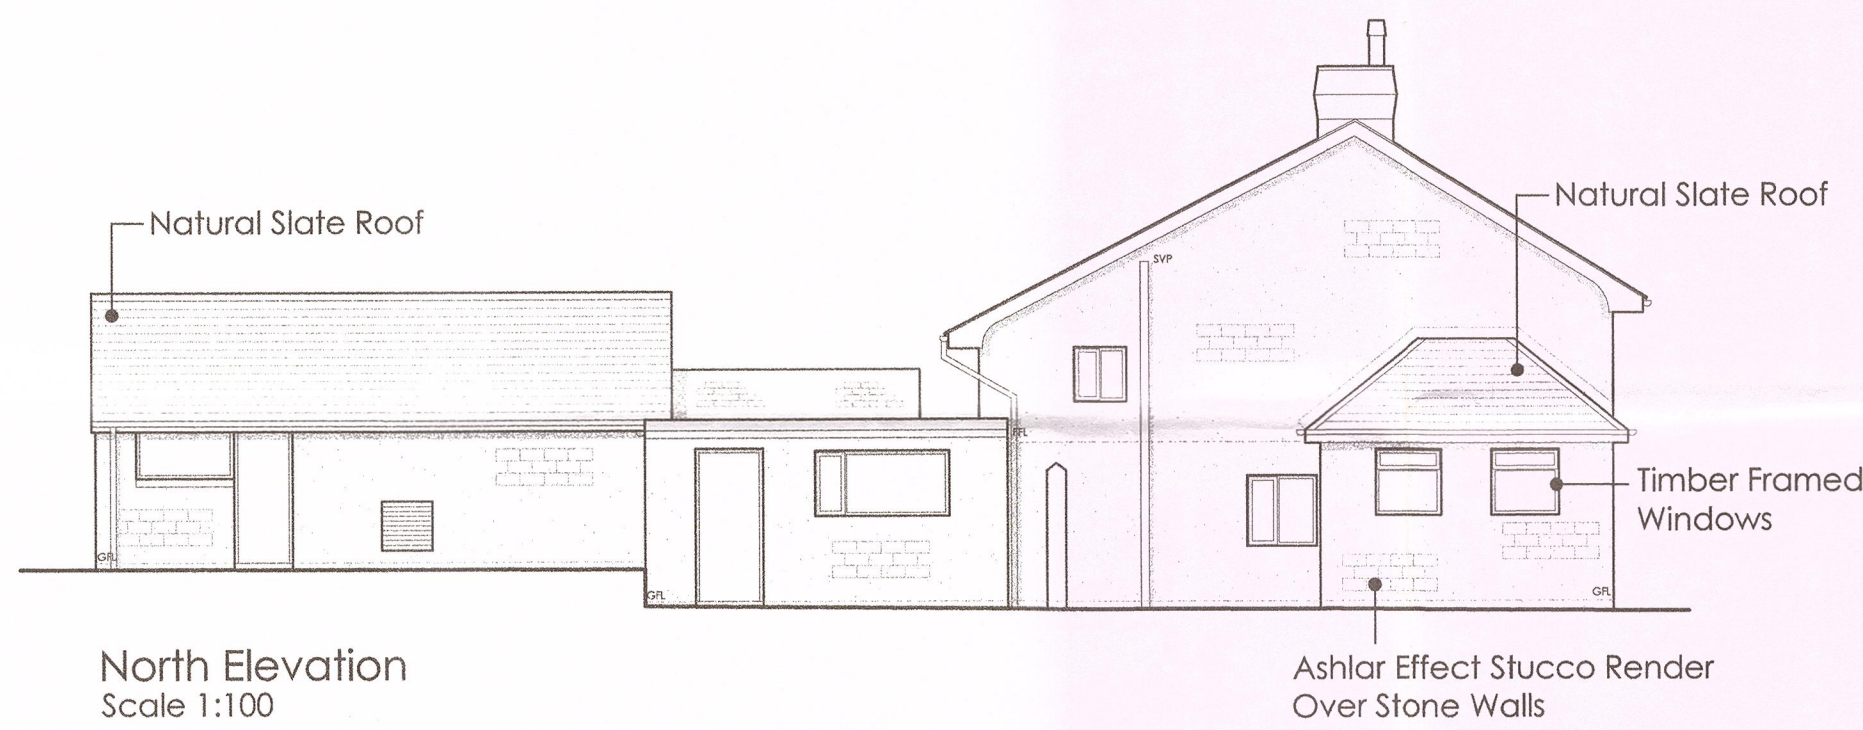
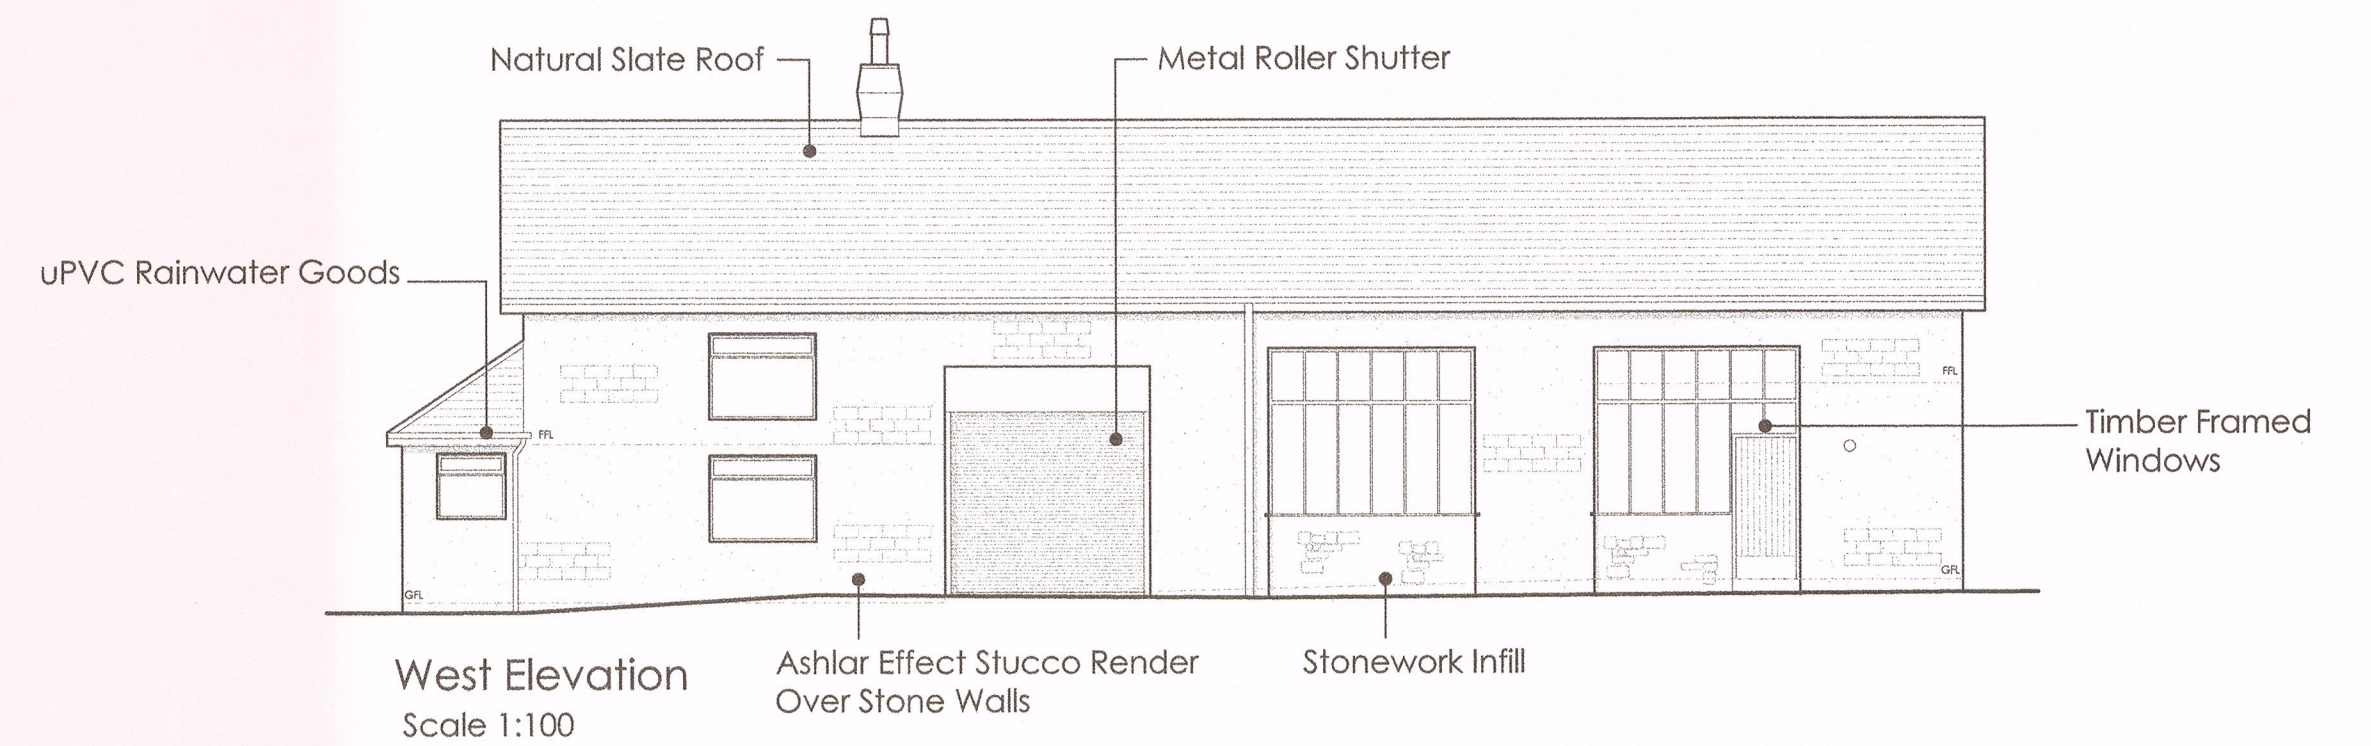


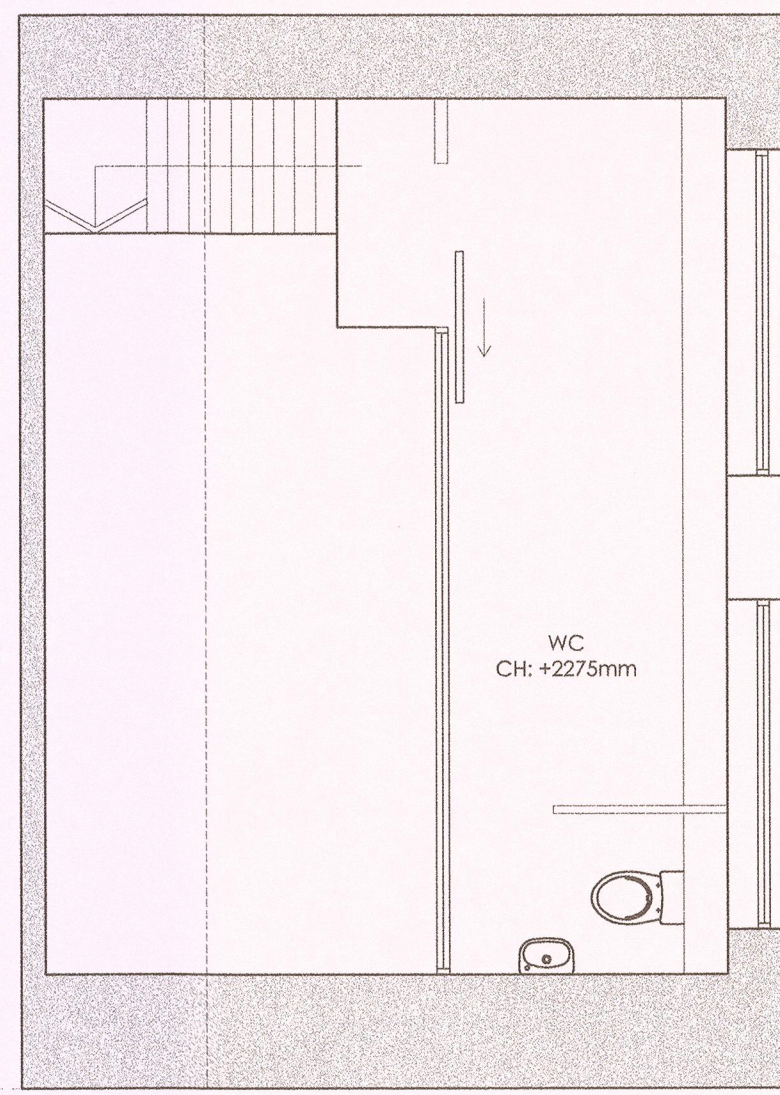

320150247P

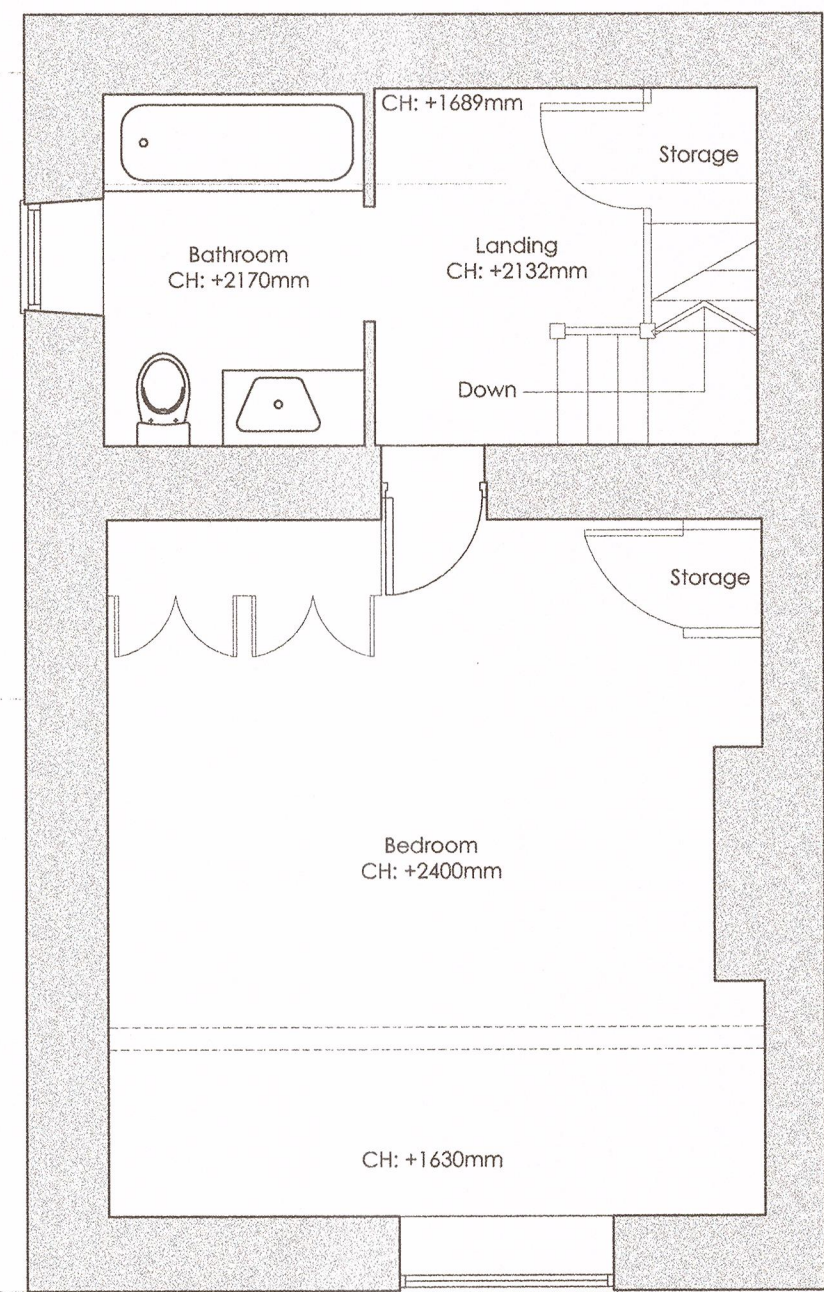

Client Mr S Stansfield		
Job Title Thorn Cottage 12 Knowsley Road Wiltshire		
Drawing Title Existing Plans and Elevations		
Scale As Shown	Date 1 Jan 2015	Drawn MF
SUNDERLAND PEACOCK & ASSOCIATES LTD. UNIVERSITY BUILDING, 100-102, OUTHOUSE UNIVERSITY, B17 2JG T 01209 423178 F 01209 427328 E info@sunderlandpeacock.com www.sunderlandpeacock.com		
4733 -02		