


320150273P

Town Farmhouse, Pendleton, Clitheroe

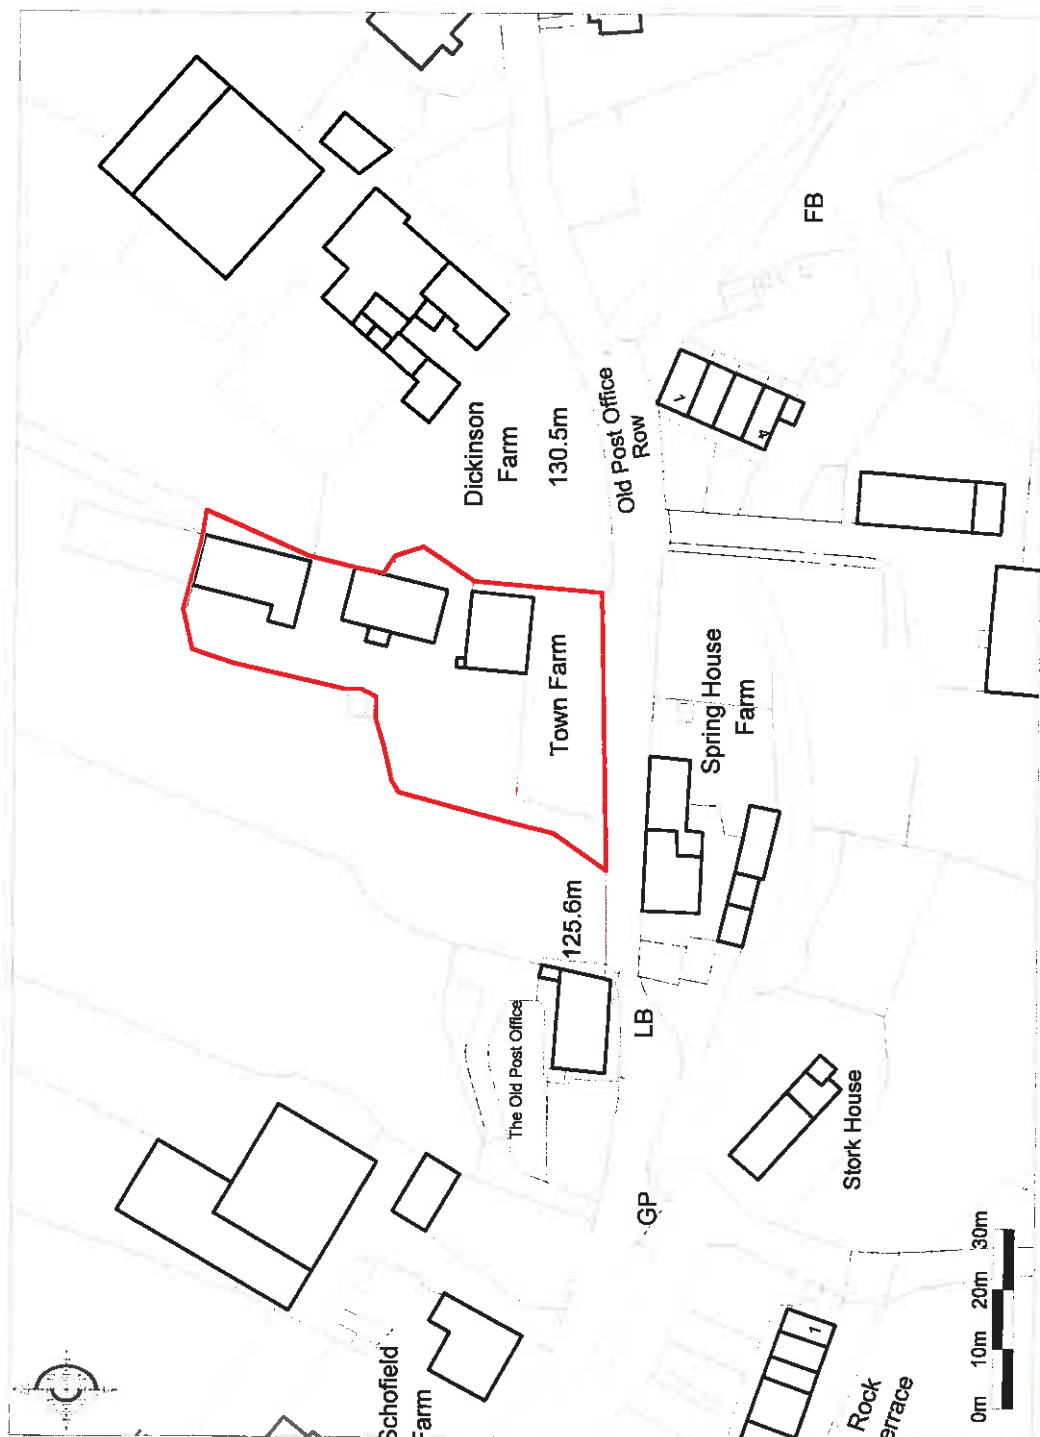


Ordnance Survey © Crown Copyright 2013. All rights reserved. Licence number 100022432. Printed Scale - 1:1250



Ingham & Yorke LLP

Proposed Works at Town Farmhouse, Pendleton, Clitheroe

320150273P

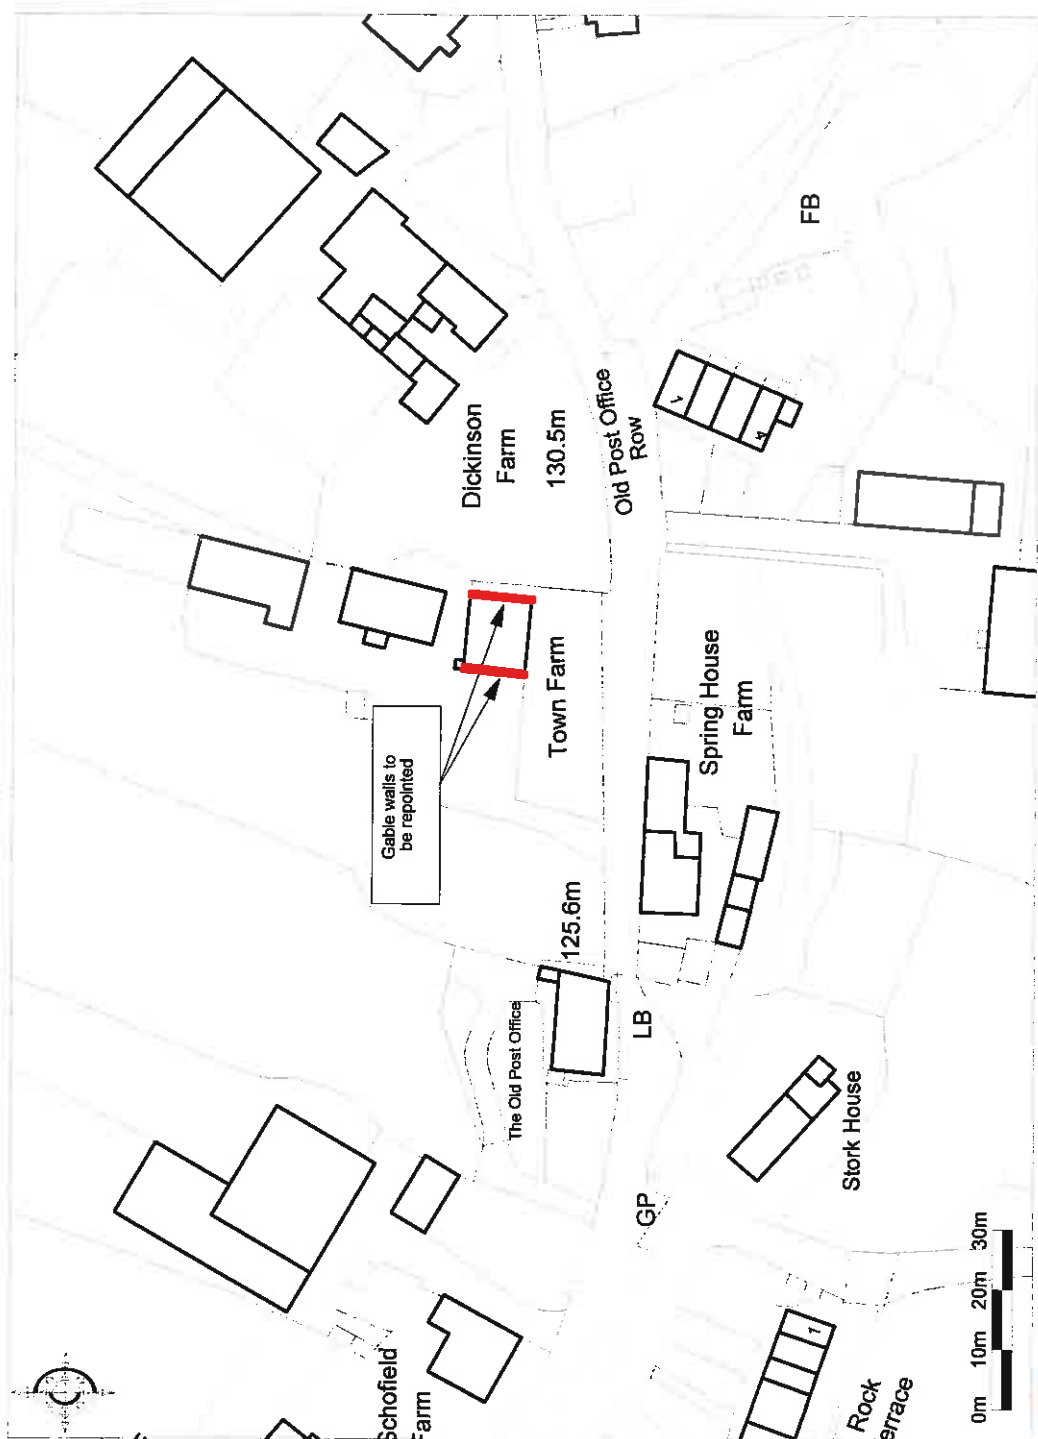

Ordnance Survey © Crown Copyright 2013. All rights reserved. Licence number 100022432. Printed Scale - 1:1250



Ingham & Yorke LLP