


320150323P

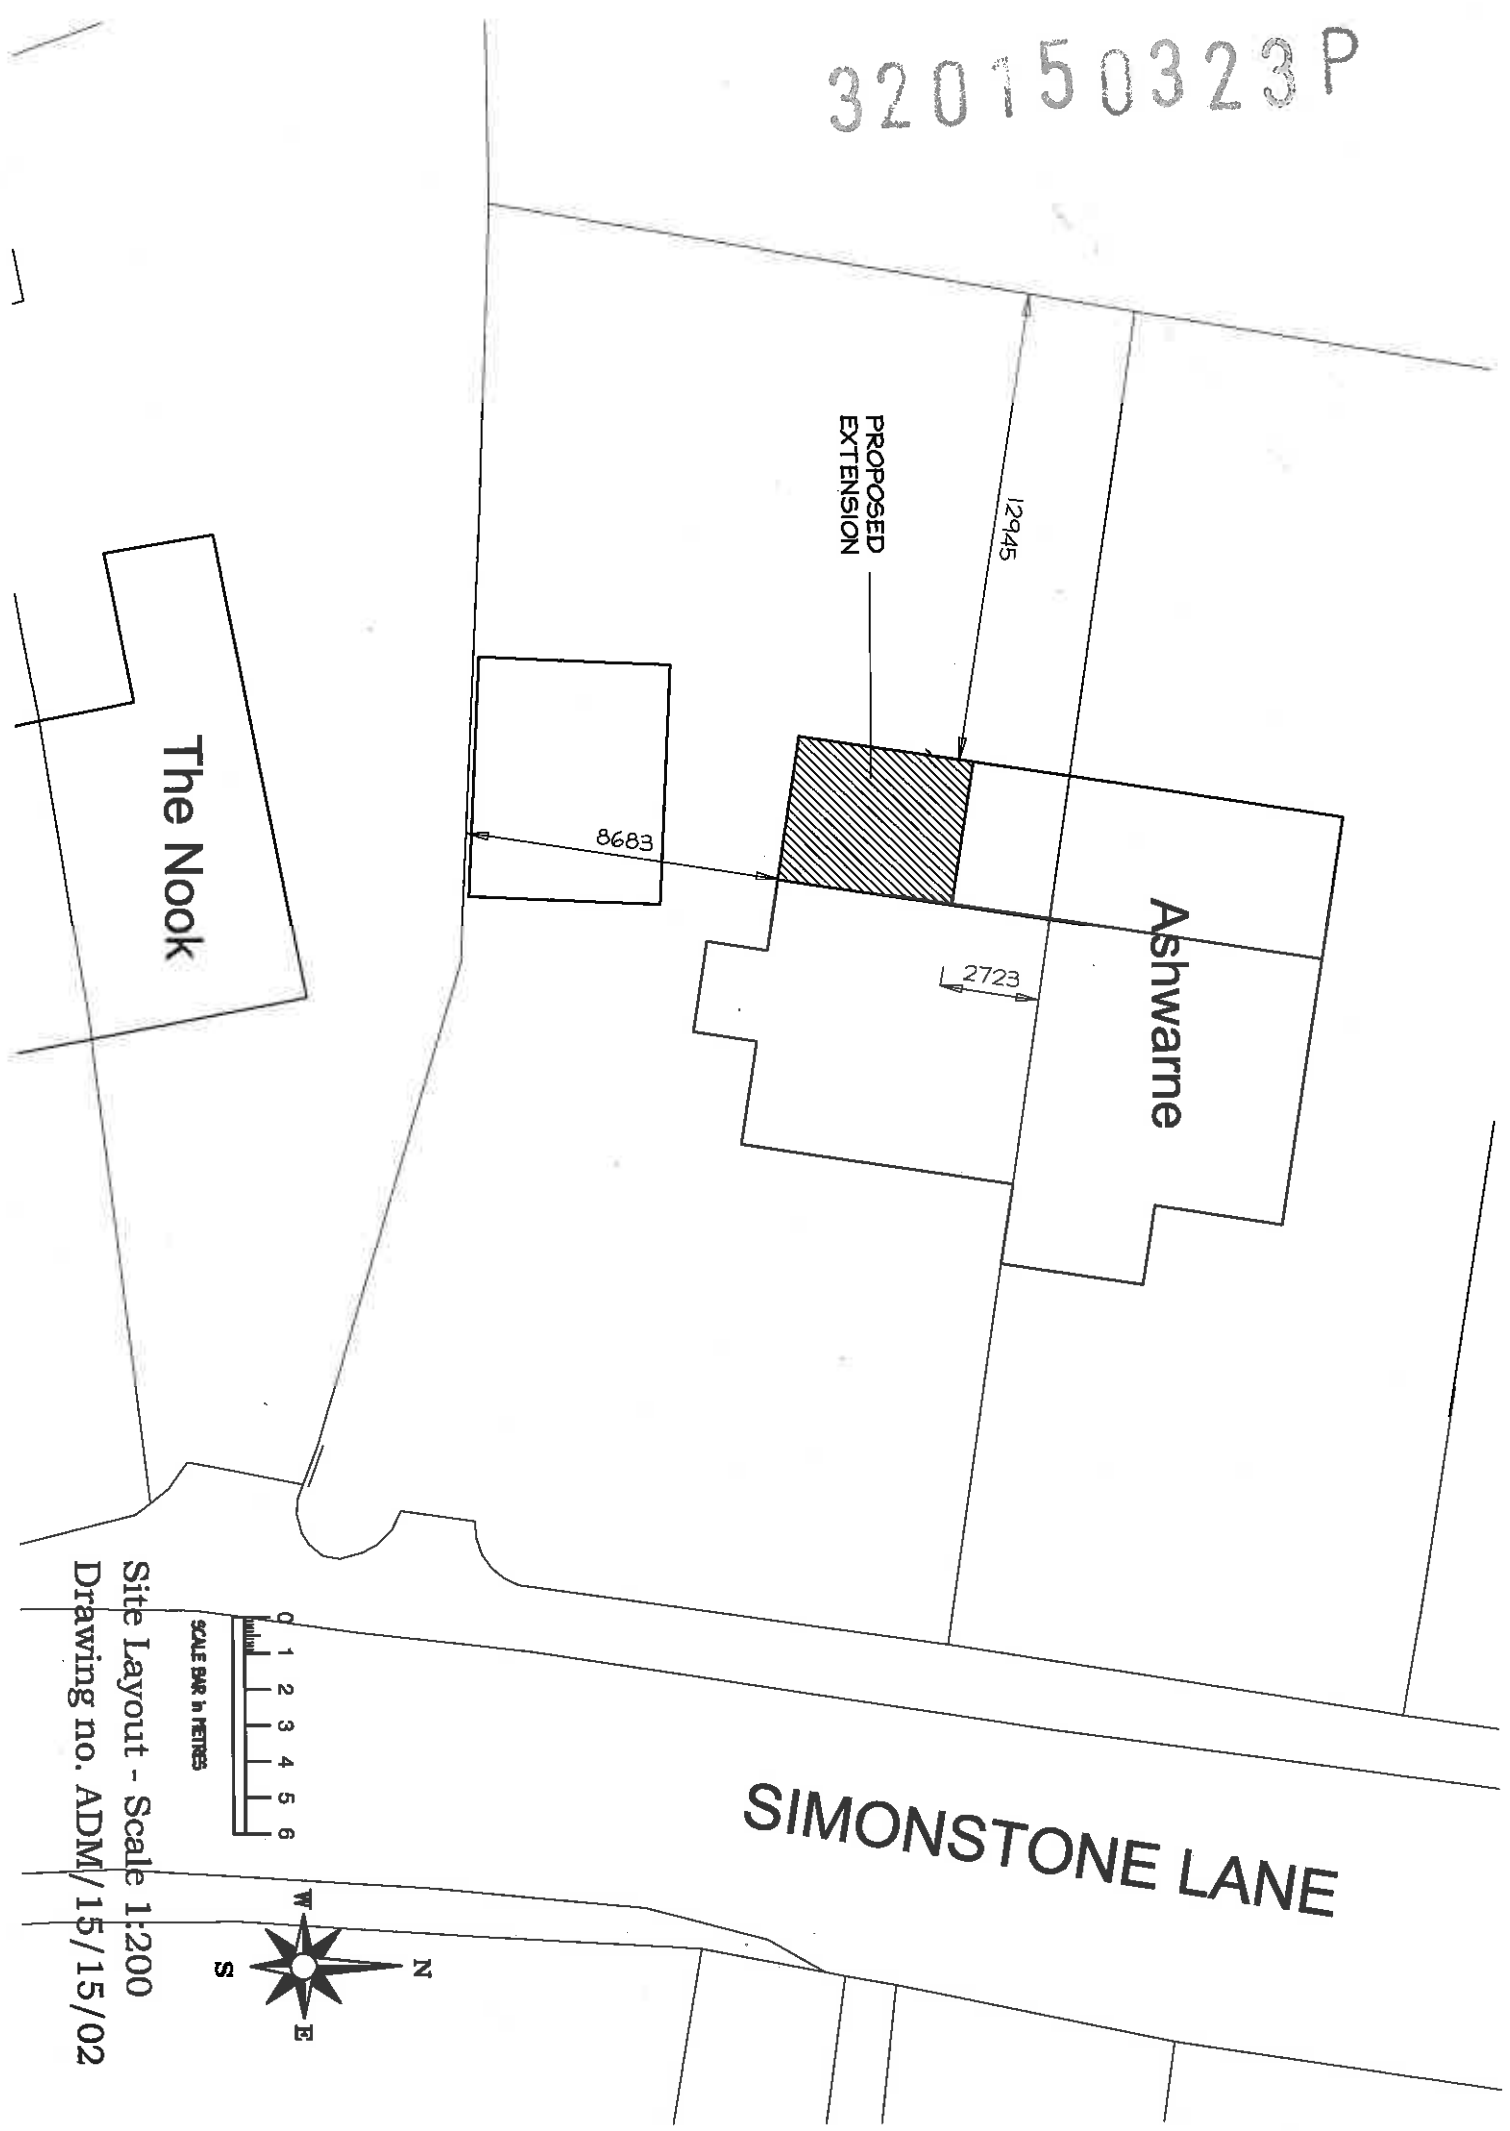



The Nook

PROPOSED
EXTENSION

Ashwarne

SIMONSTONE LANE

SCALE BAR in METRES

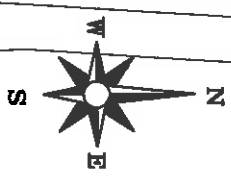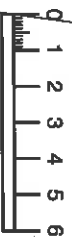

Site Layout - Scale 1:200
Drawing no. ADM/15/15/02