
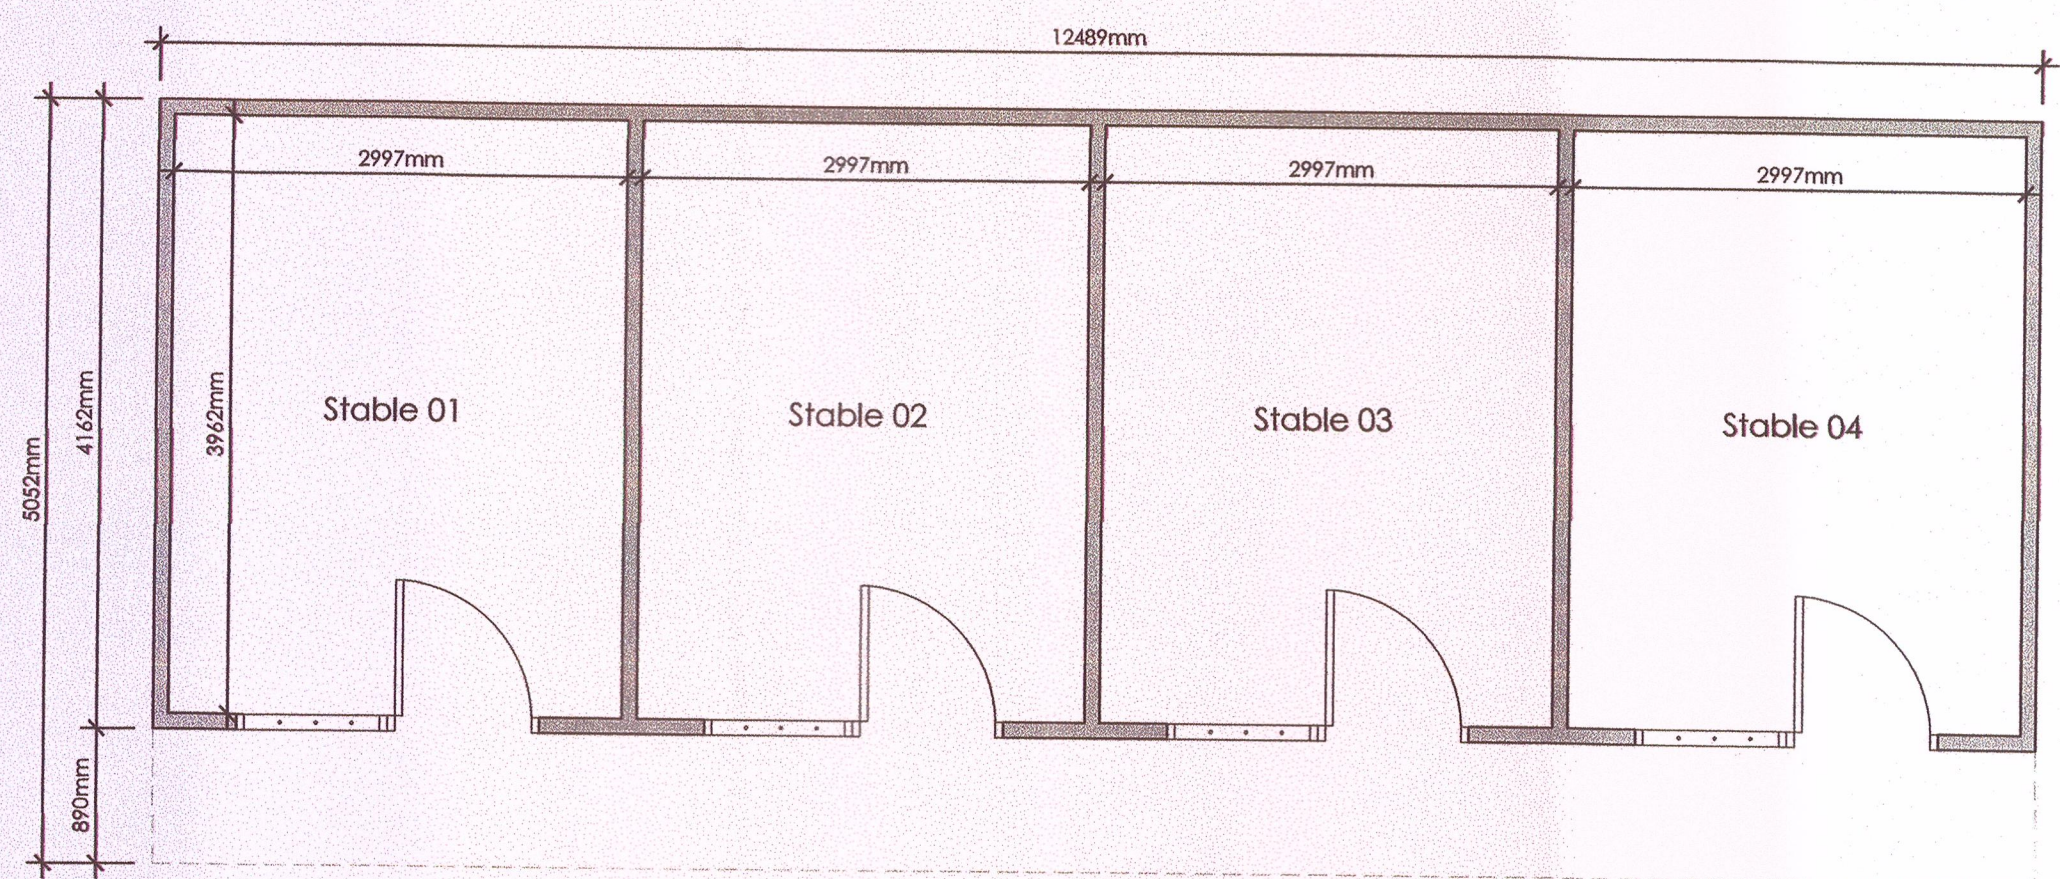
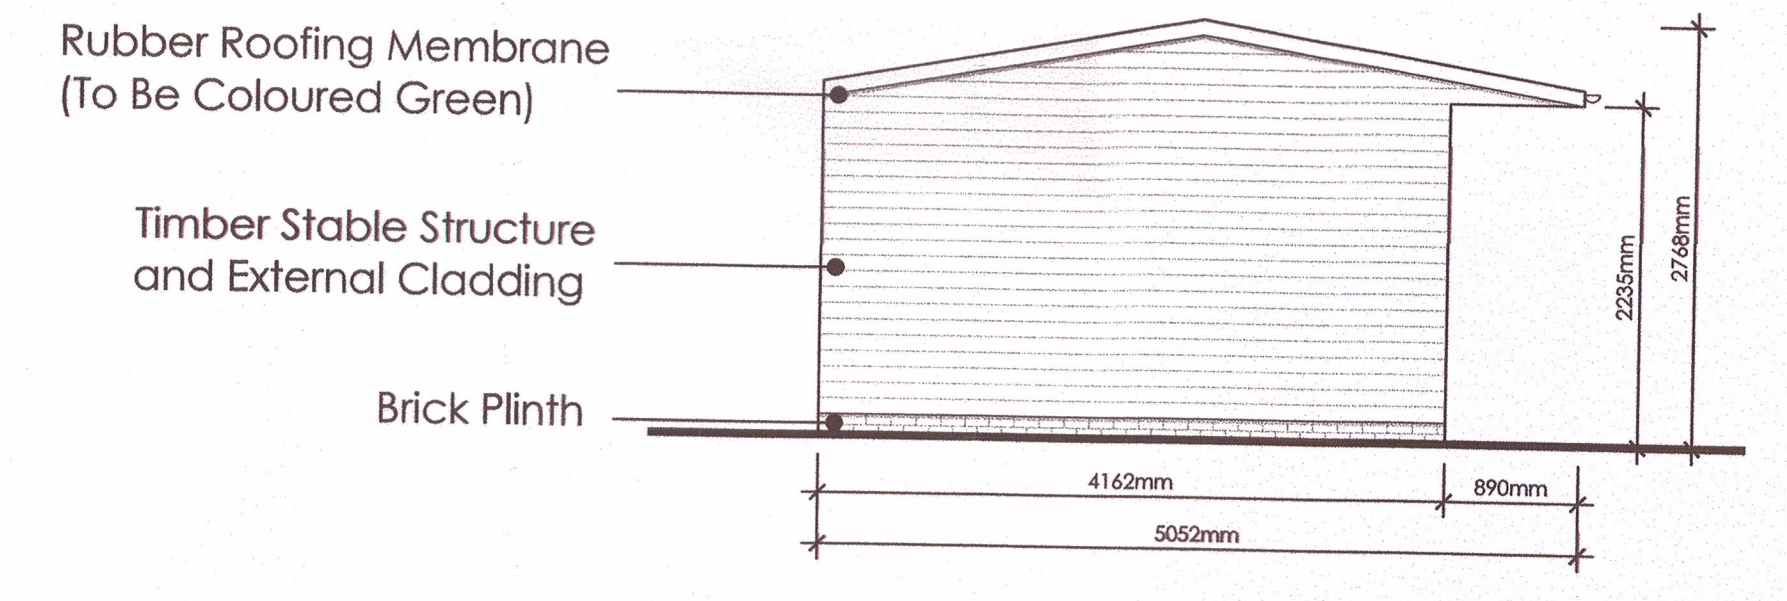
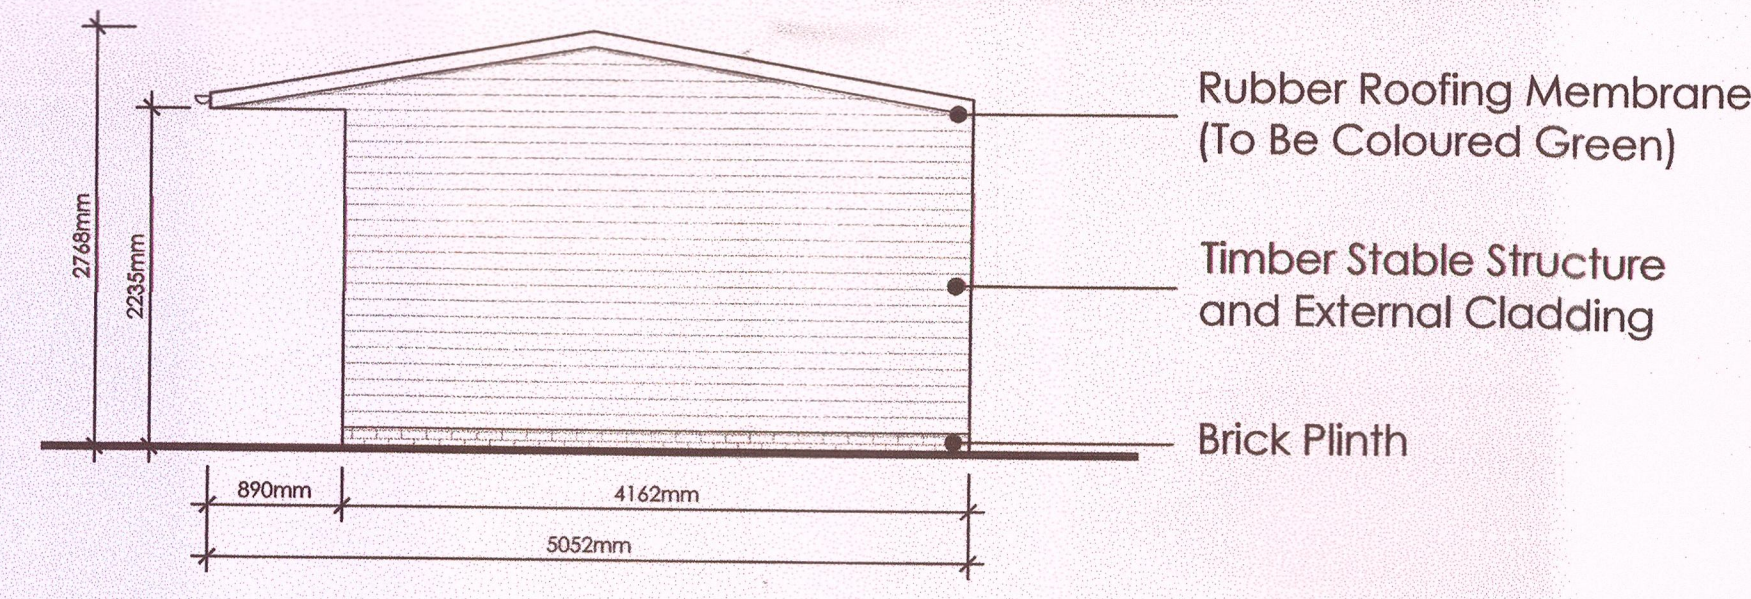
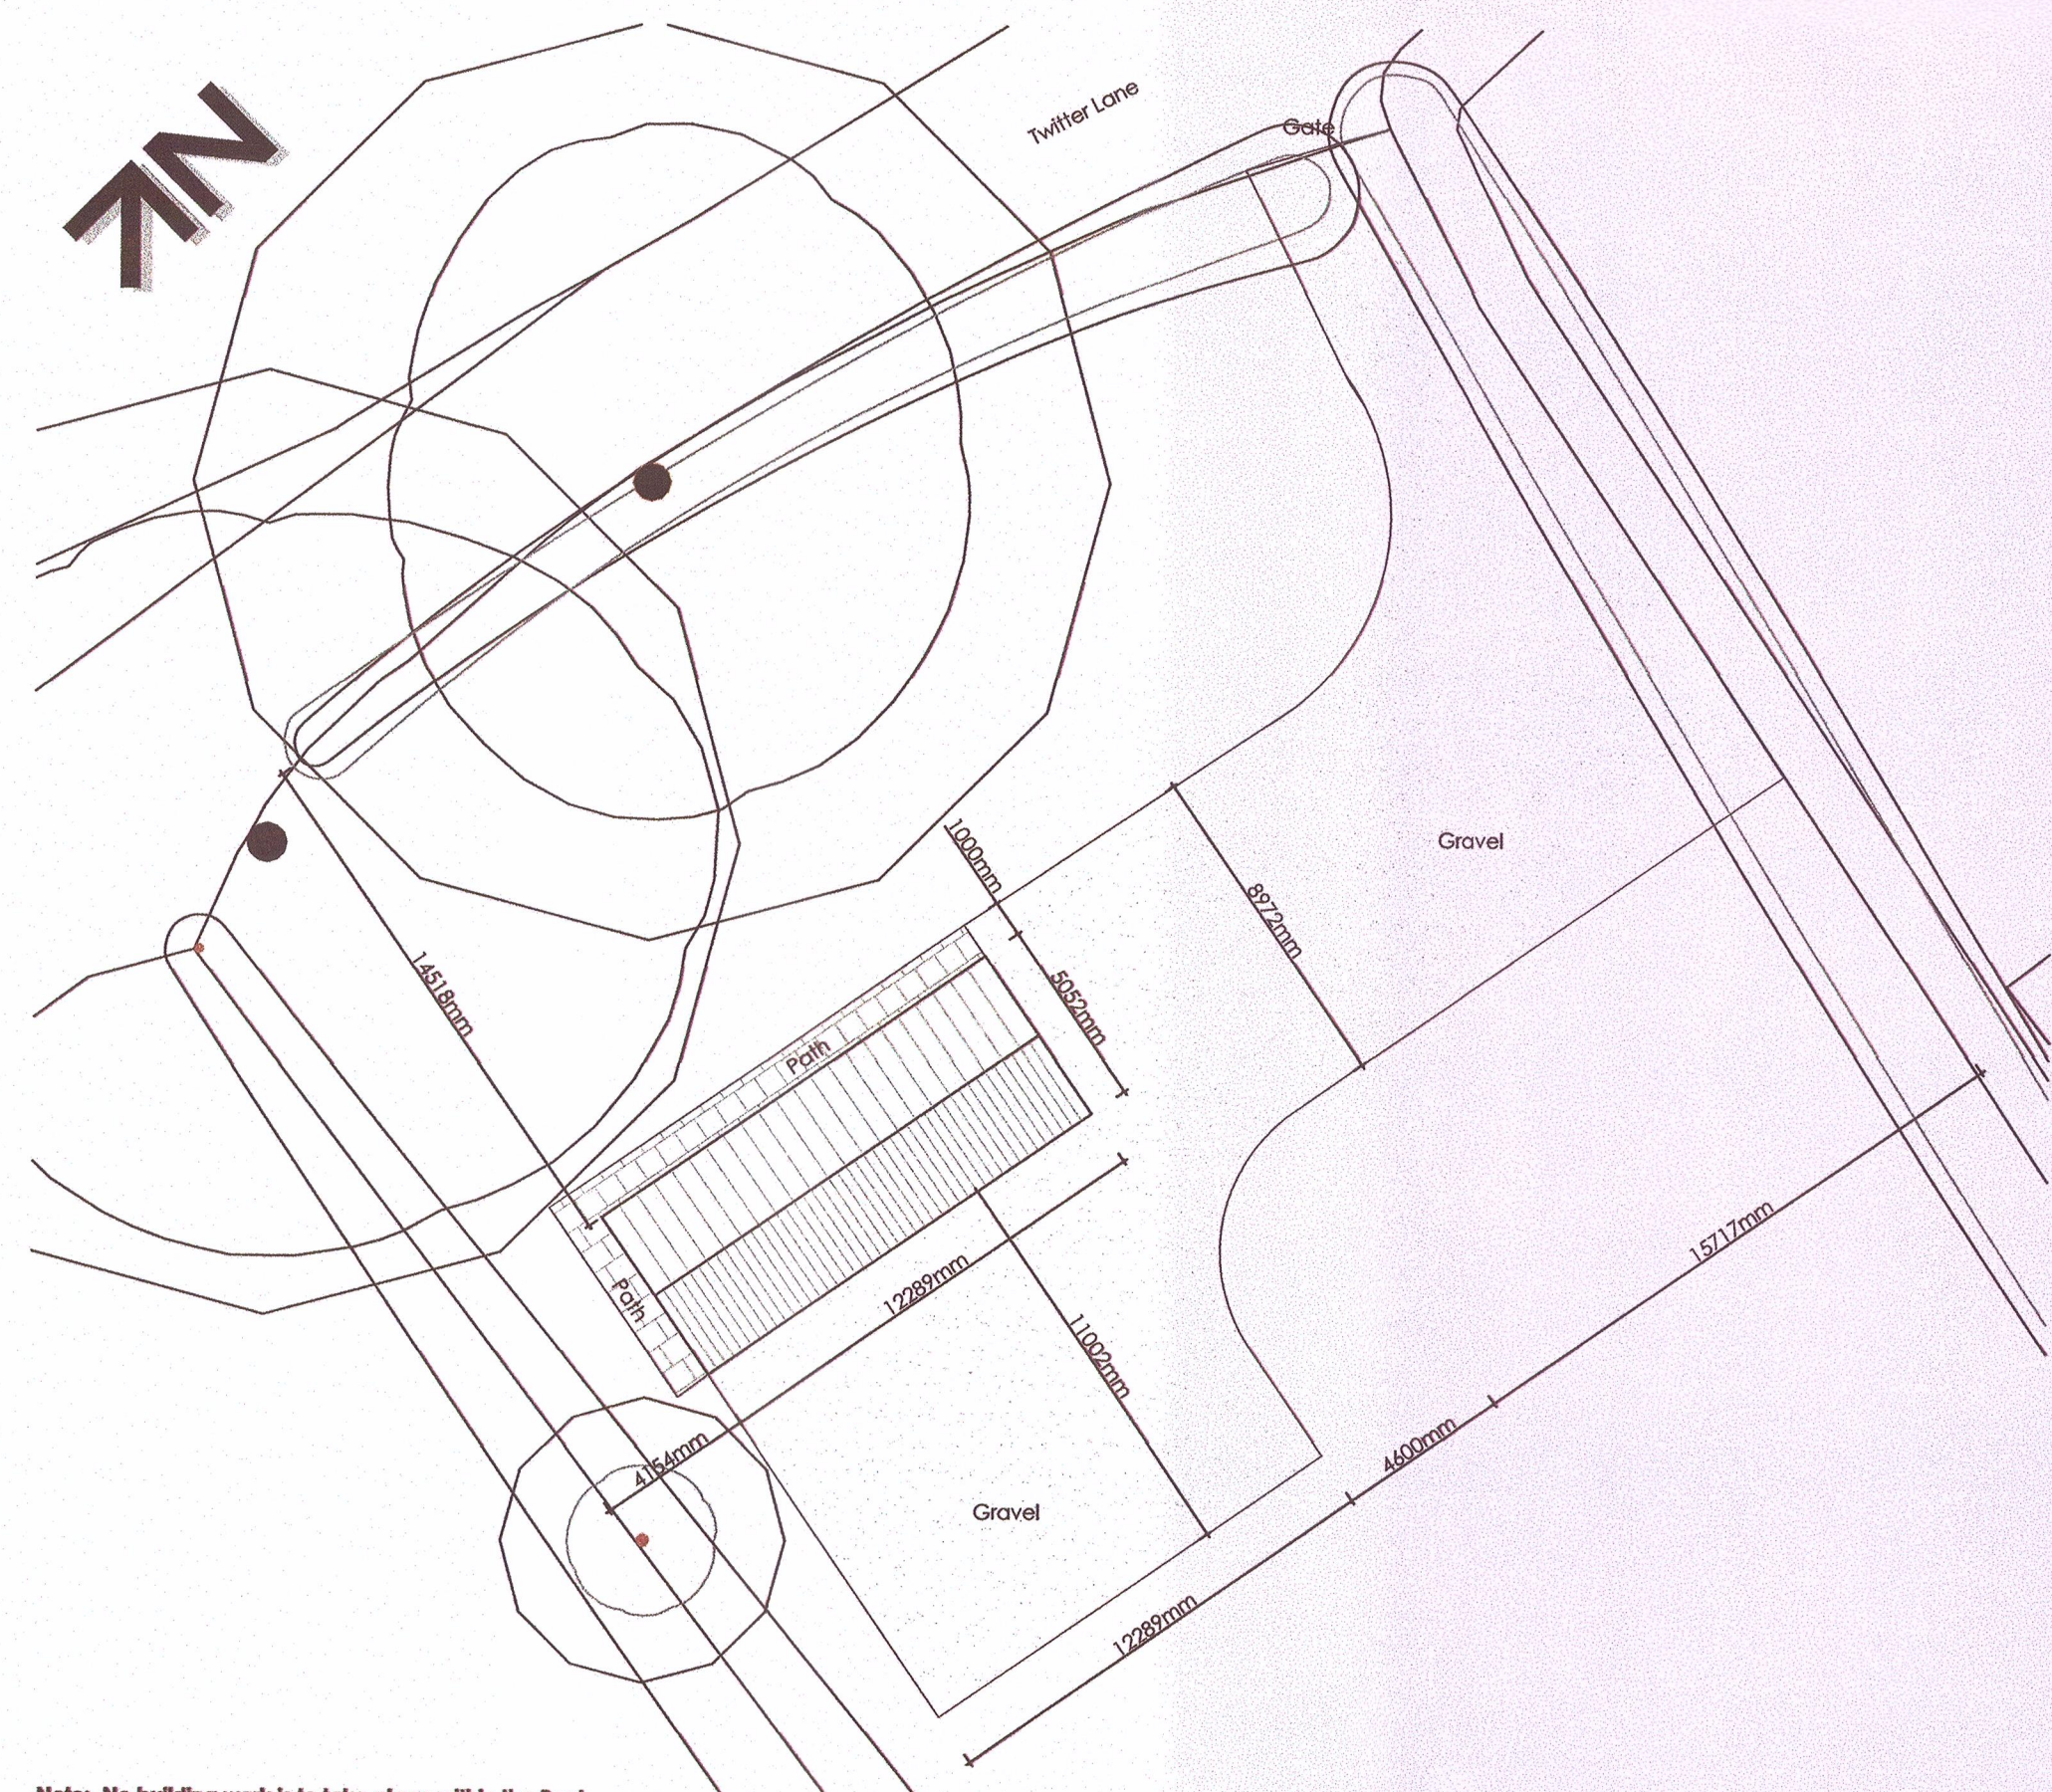
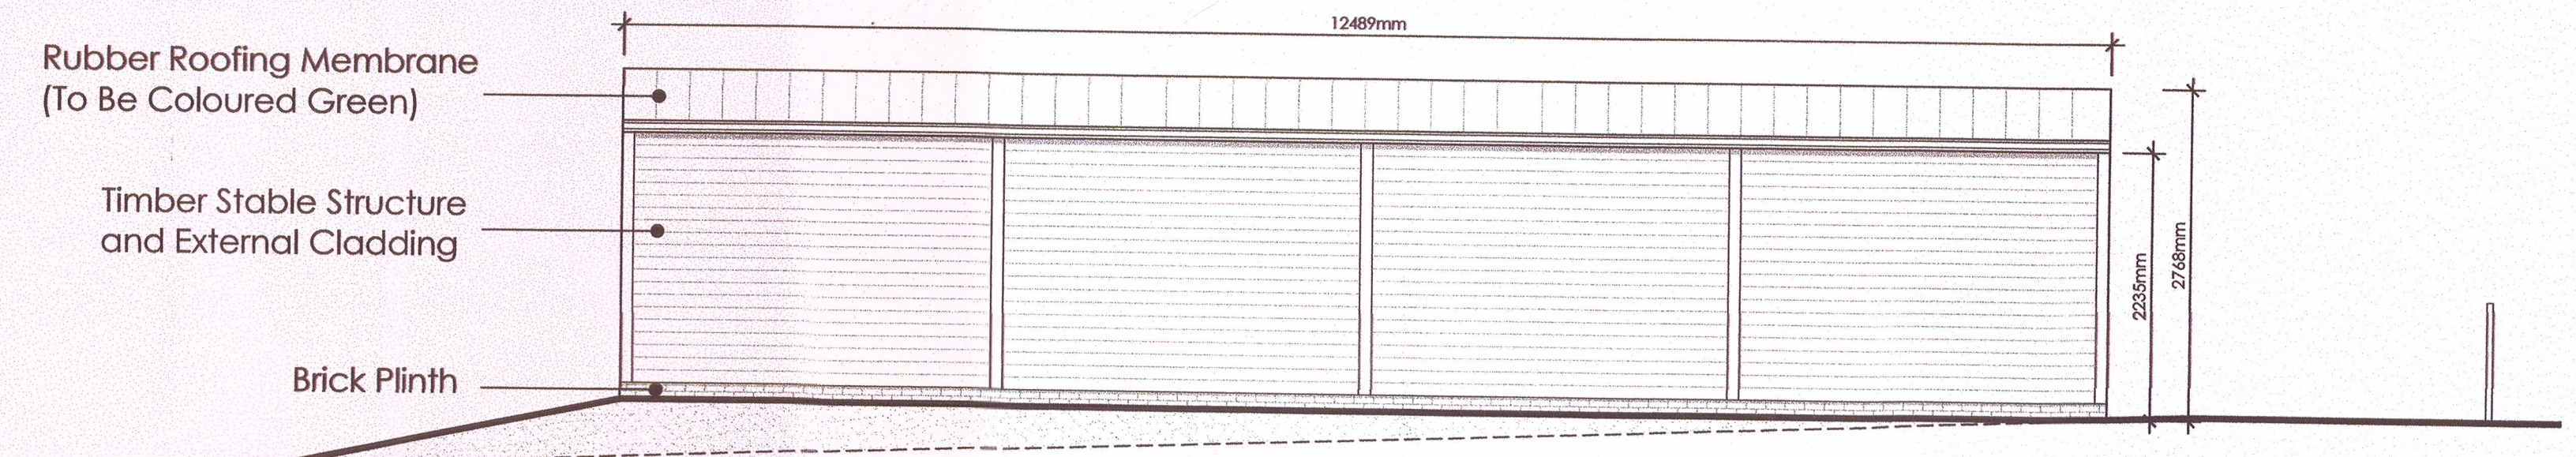


This drawing is to be read in conjunction with all relevant Architect, consultant and specialist drawings and specifications. The Architect is to be notified of any discrepancies before proceeding. Do not scale from this drawing. All dimensions and levels are to be checked on site. This drawing is subject to copyright. All work carried out before Planning and Building Permission has been granted is at the contractor's risk.

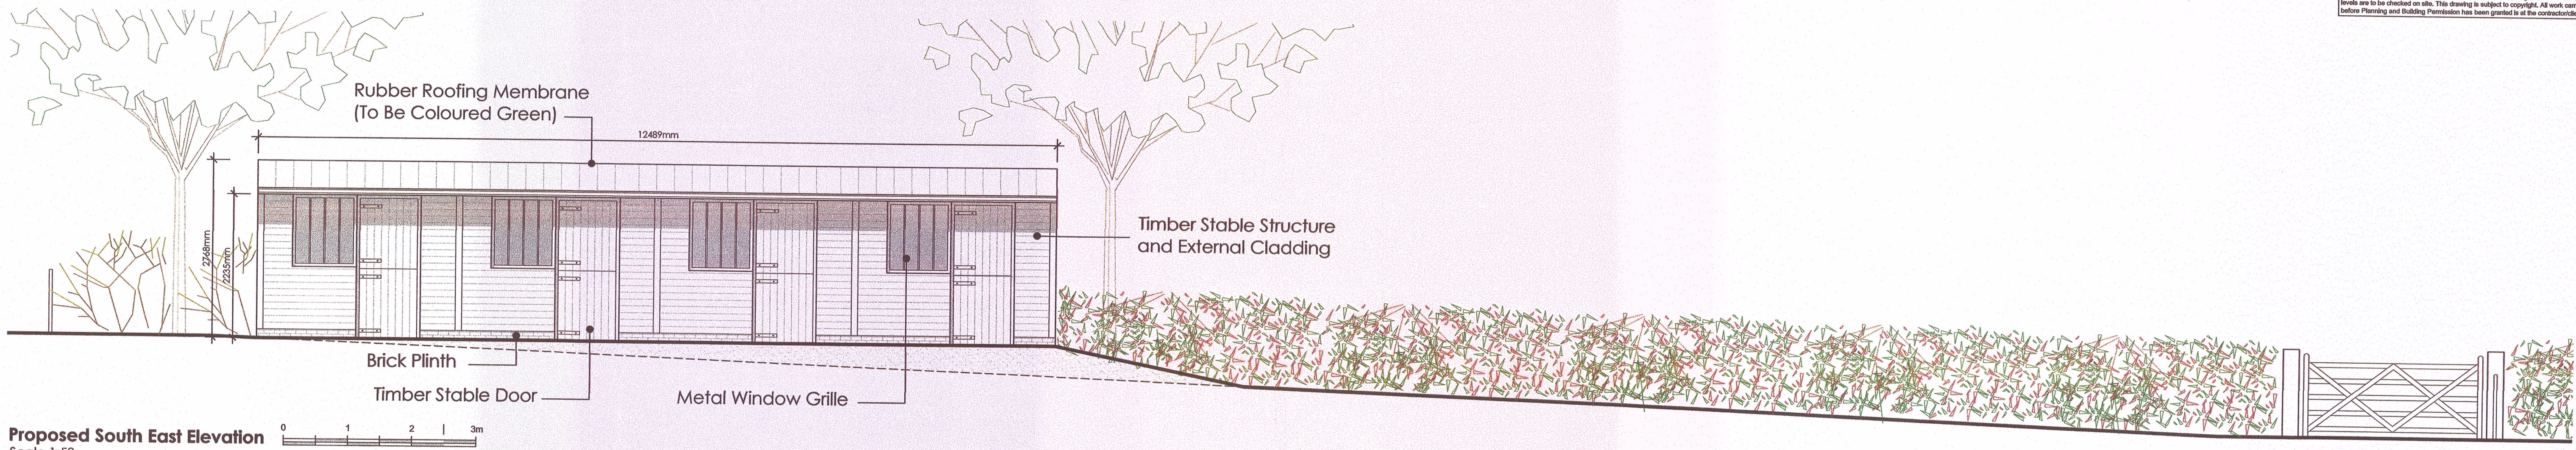

320150325P

B MF - Building Position Amended	22/04/2015
A MF - Plot Added, Length Amended	13/04/2015
no. by chg. revision	date
Client Mrs Y Ridgway	
Job Title Proposed New Stables At Land Adjacent To Waddington Playing Fields Twitter Lane Waddington Lancashire BB7	
AMENDED PLANS RECEIVED 22/4/15	
Drawing Title Proposed Plans and Elevations	
Scale As Indicated	Date April 2015
Drawn MF	
 SUNDERLAND PEACOCK ARCHITECTS SUNDERLAND PEACOCK & ASSOCIATES LTD. HARDWICK, PEACOCK ROAD, CLIFTON LANCASHIRE, BB7 2AG T 01204 62178 F 01204 437268 E info@sunderlandpeacock.com www.sunderlandpeacock.com	
4788 - 02 B	