


This drawing is to be read in conjunction with all relevant Architect, consultants' and specialists' drawings and specifications. The Architect is to be notified of any discrepancies before proceeding. Do not scale from this drawing. All dimensions and levels are to be checked on site. This drawing is subject to copyright. All work carried out before Planning and Building Permission has been granted is at the contractor's risk.

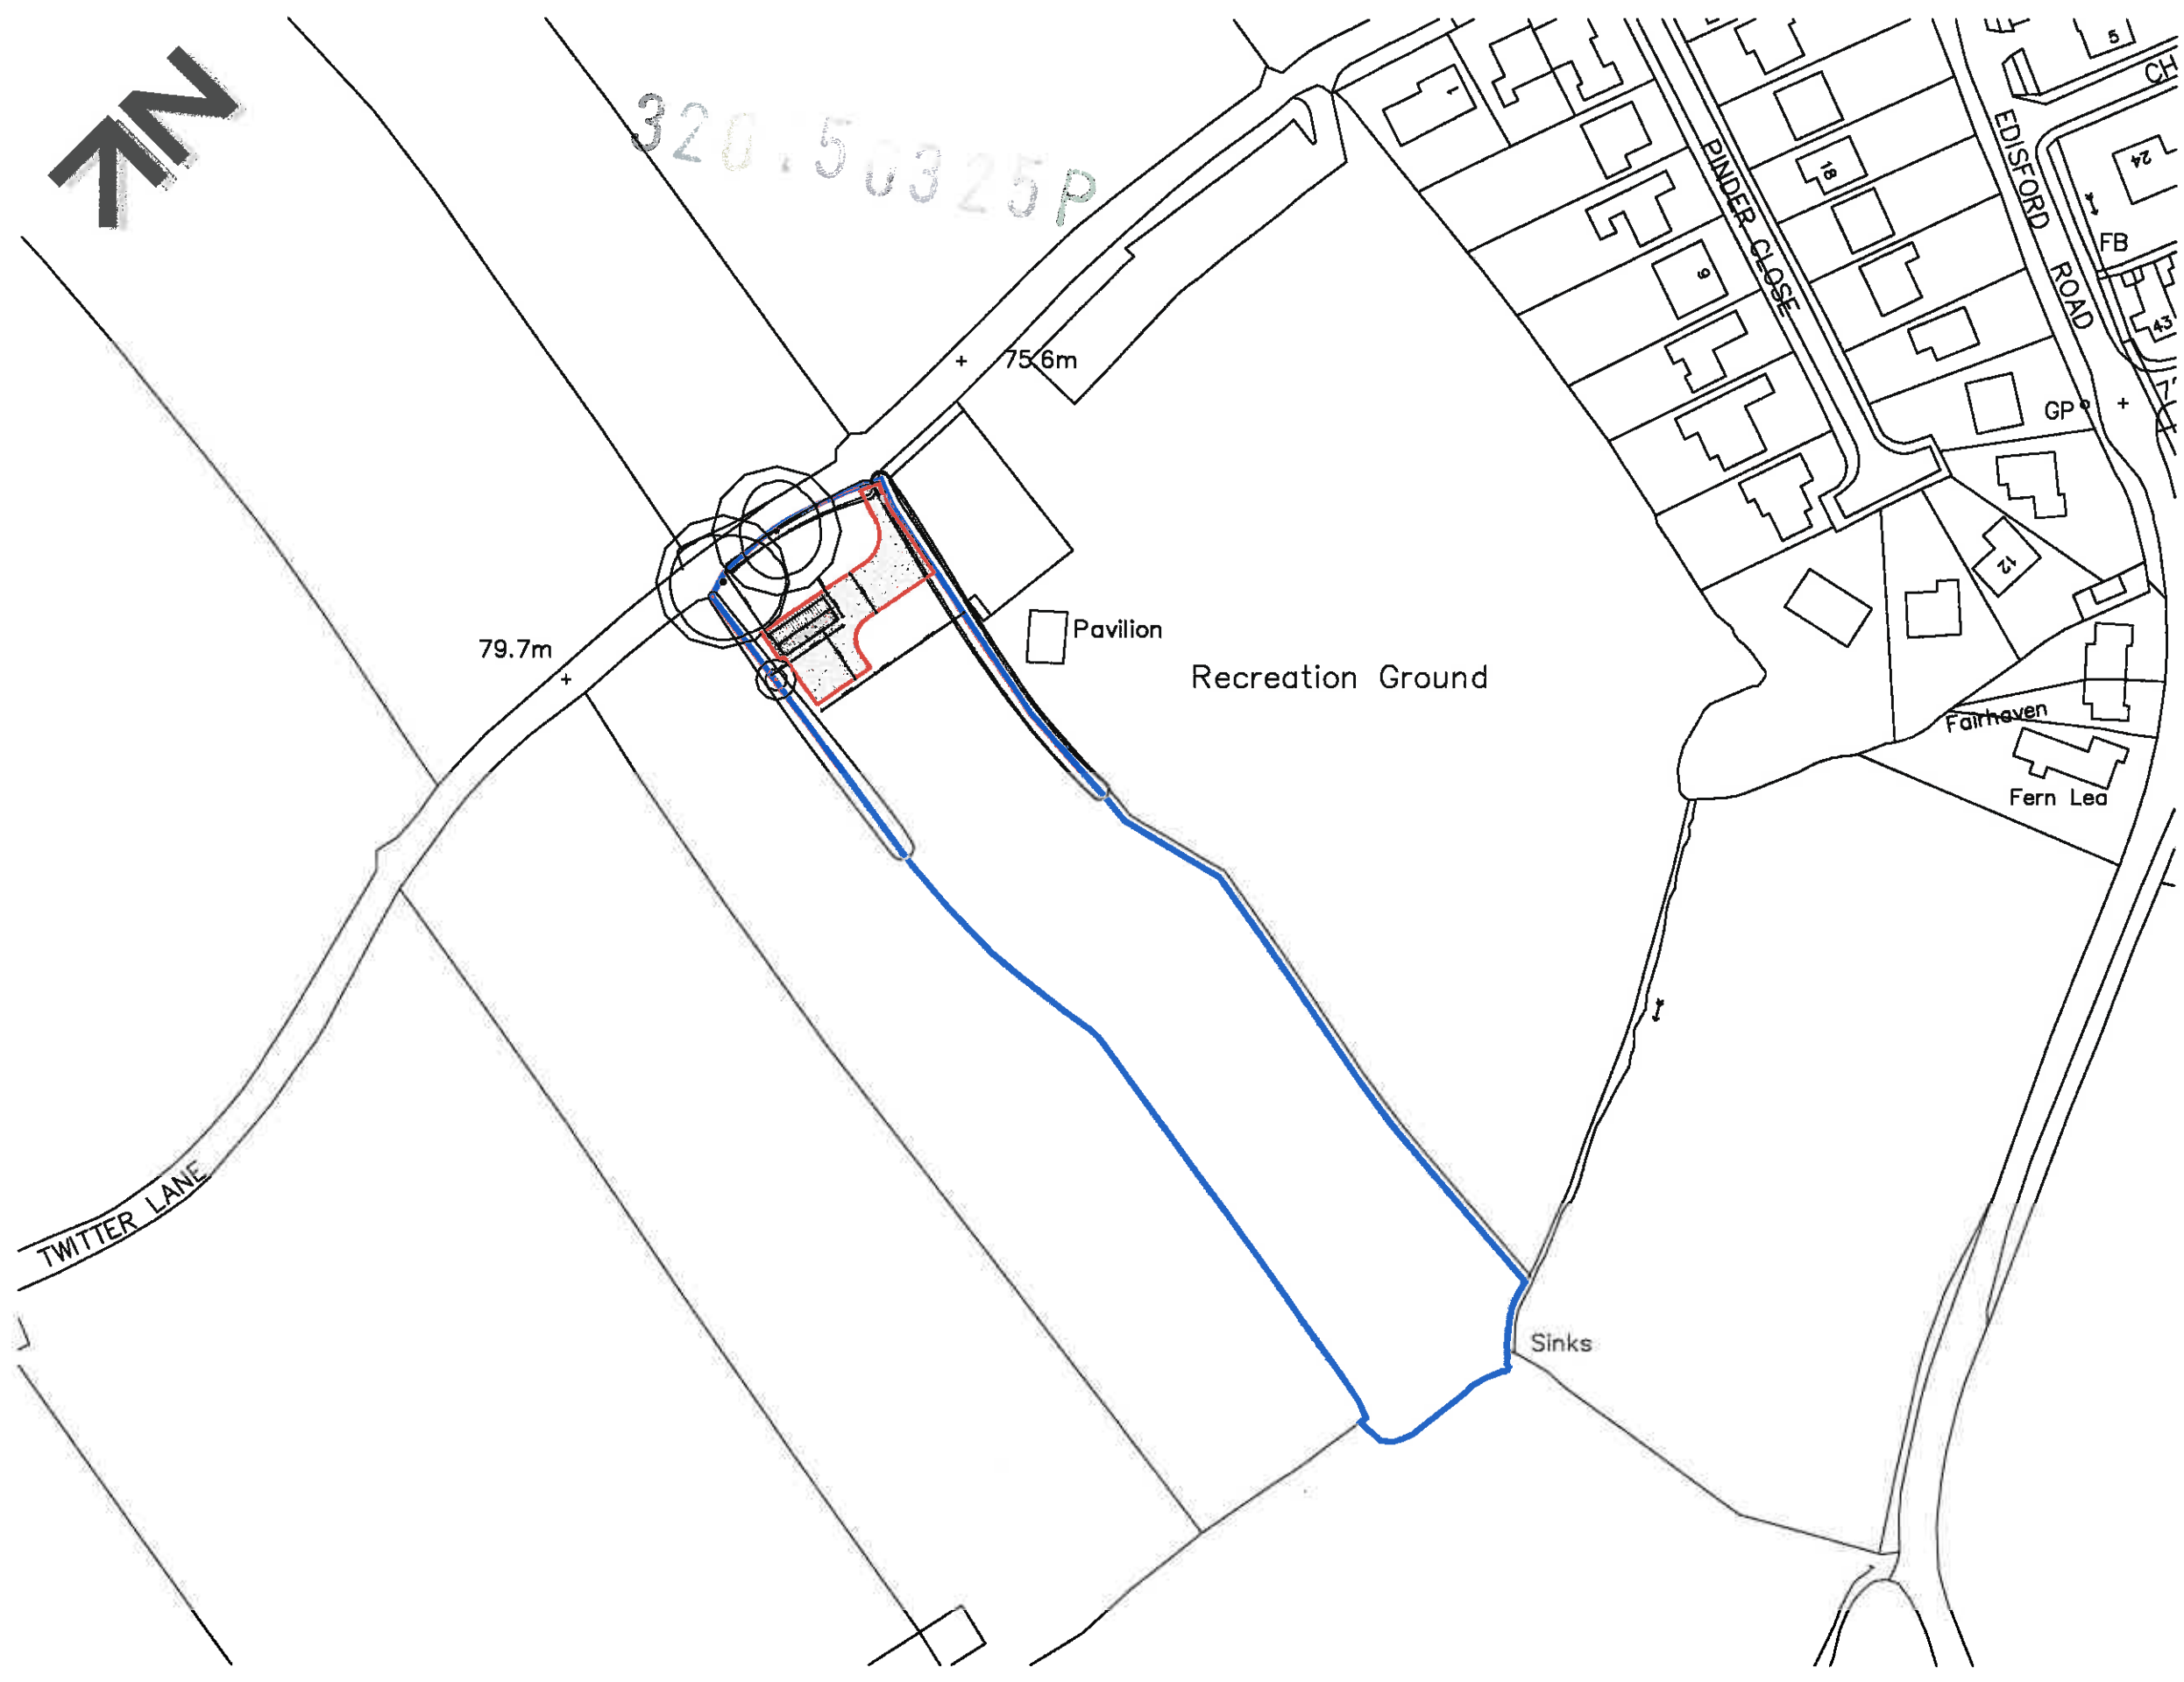

22/4/15

A	MF	Building Position Amended	22.04.2015
no.	by	chk. revision	date

Client
Mrs Y Ridgway

Job Title
**Proposed New Stables At
Land Adjacent to Waddington Playing Fields
Twitter Lane
Waddington
Lancashire
Lancashire
BB7**

Drawing Title
Proposed Location Plan


Scale	Date	Drawn
1:1250 @ A3	April 2015	MF



SUNDERLAND PEACOCK & ARCHITECTS
SUNDERLAND PEACOCK & ASSOCIATES LTD.
HAZELMERE, PIMLICO ROAD, CLITHEROE
LANCASHIRE, BB7 2AG
T 01200 423178 F 01200 427328
E info@sunderlandpeacock.com
www.sunderlandpeacock.com



Proposed Location Plan
Scale 1:1250

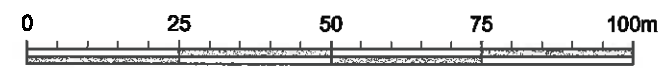

4788 -04 A