




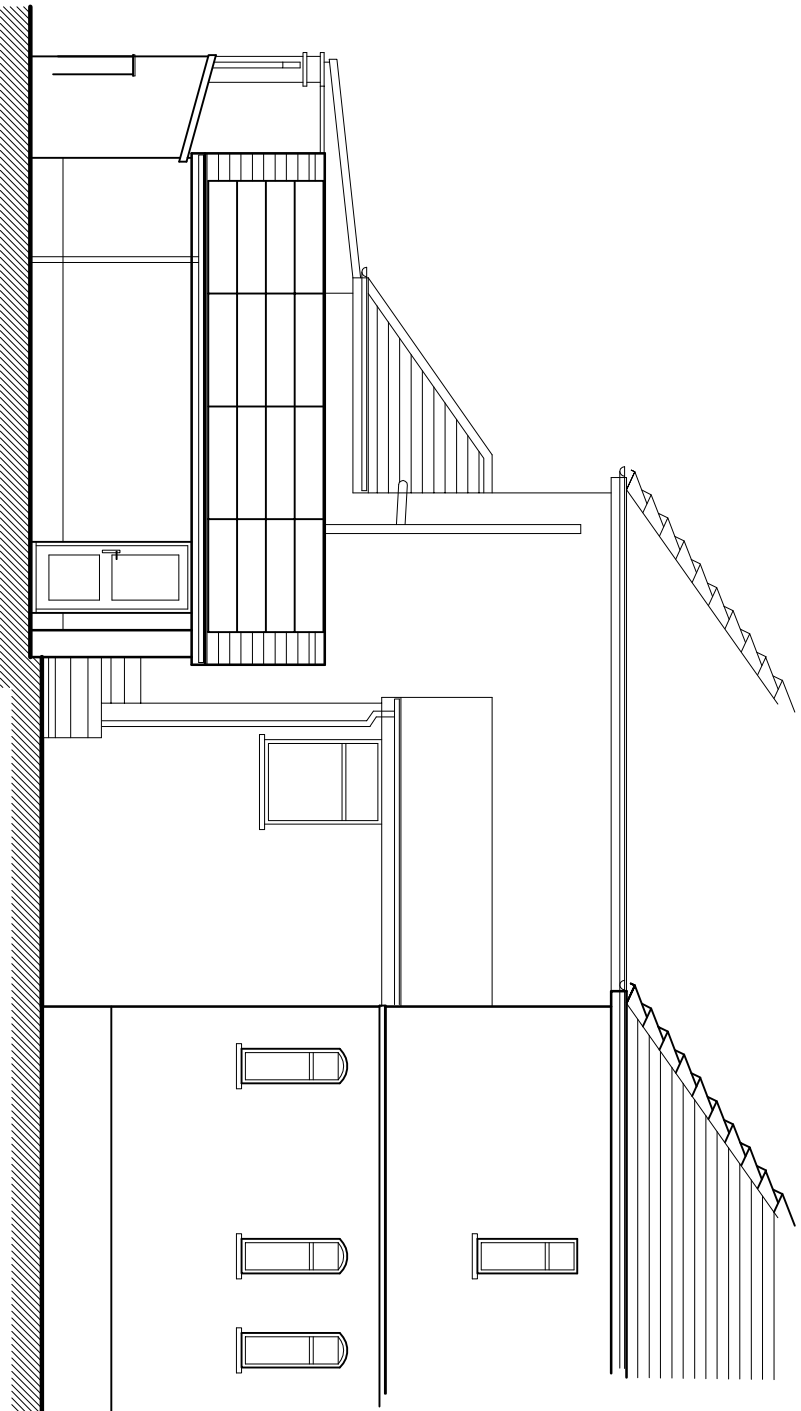



side elevation

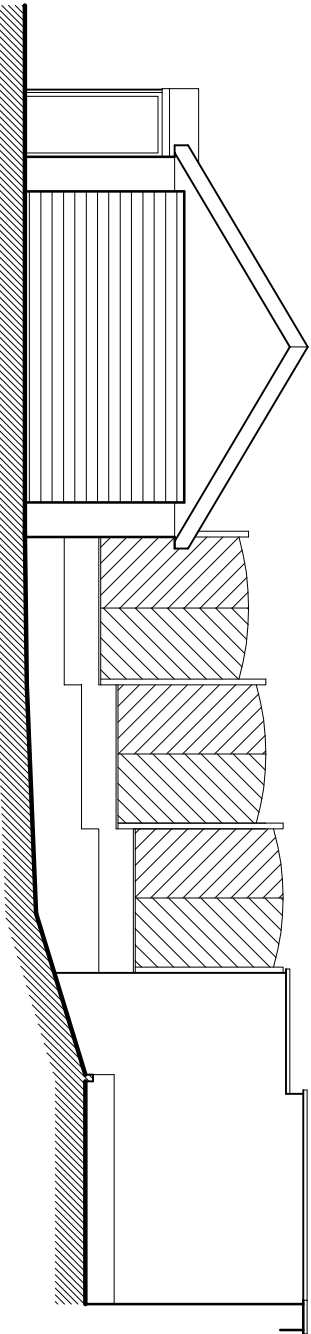


elevation A-A

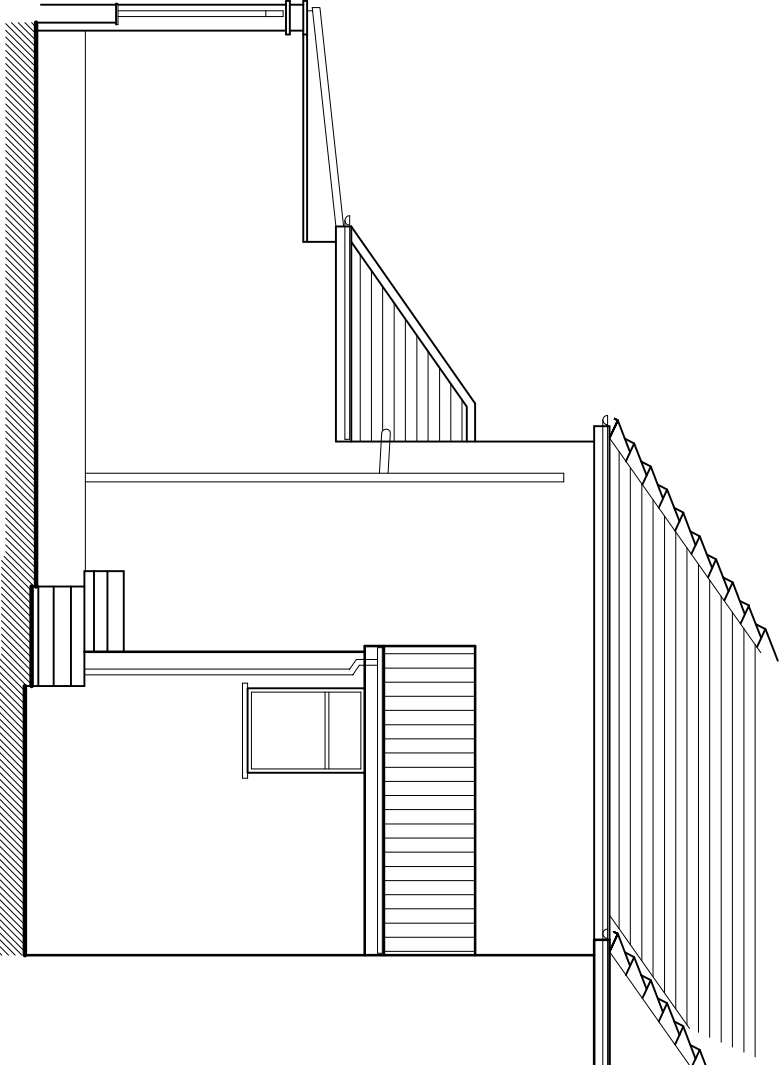

elevation B-B

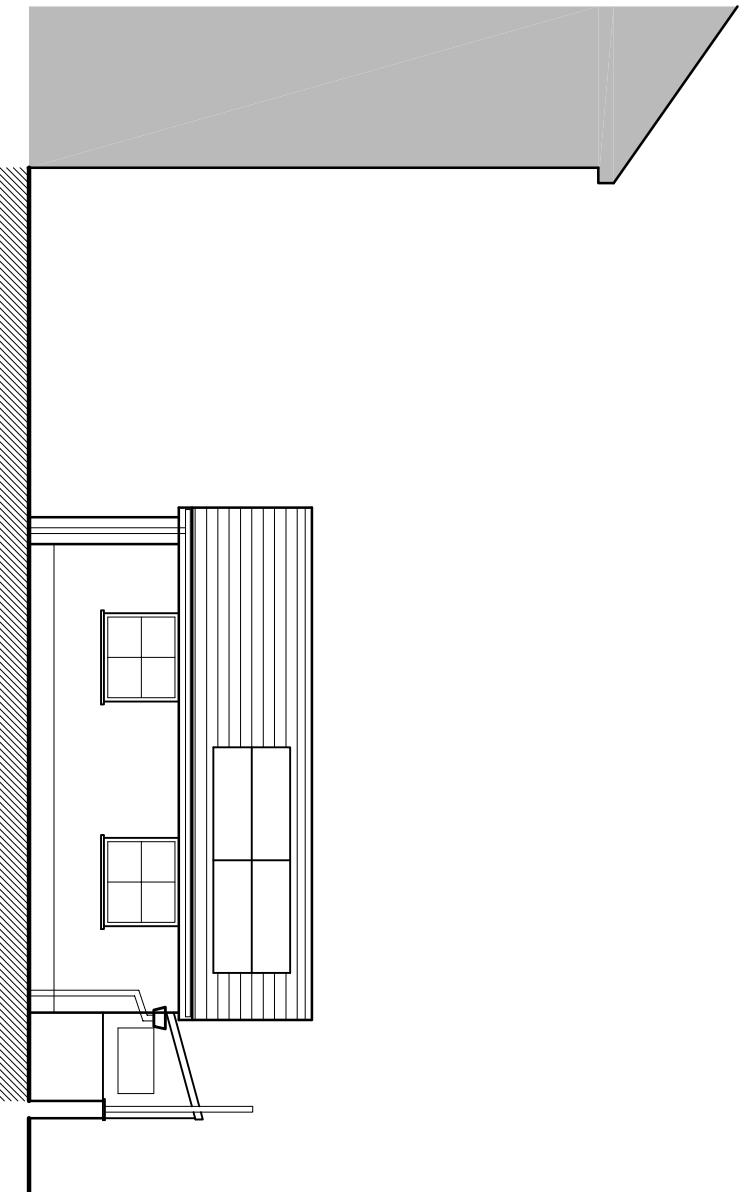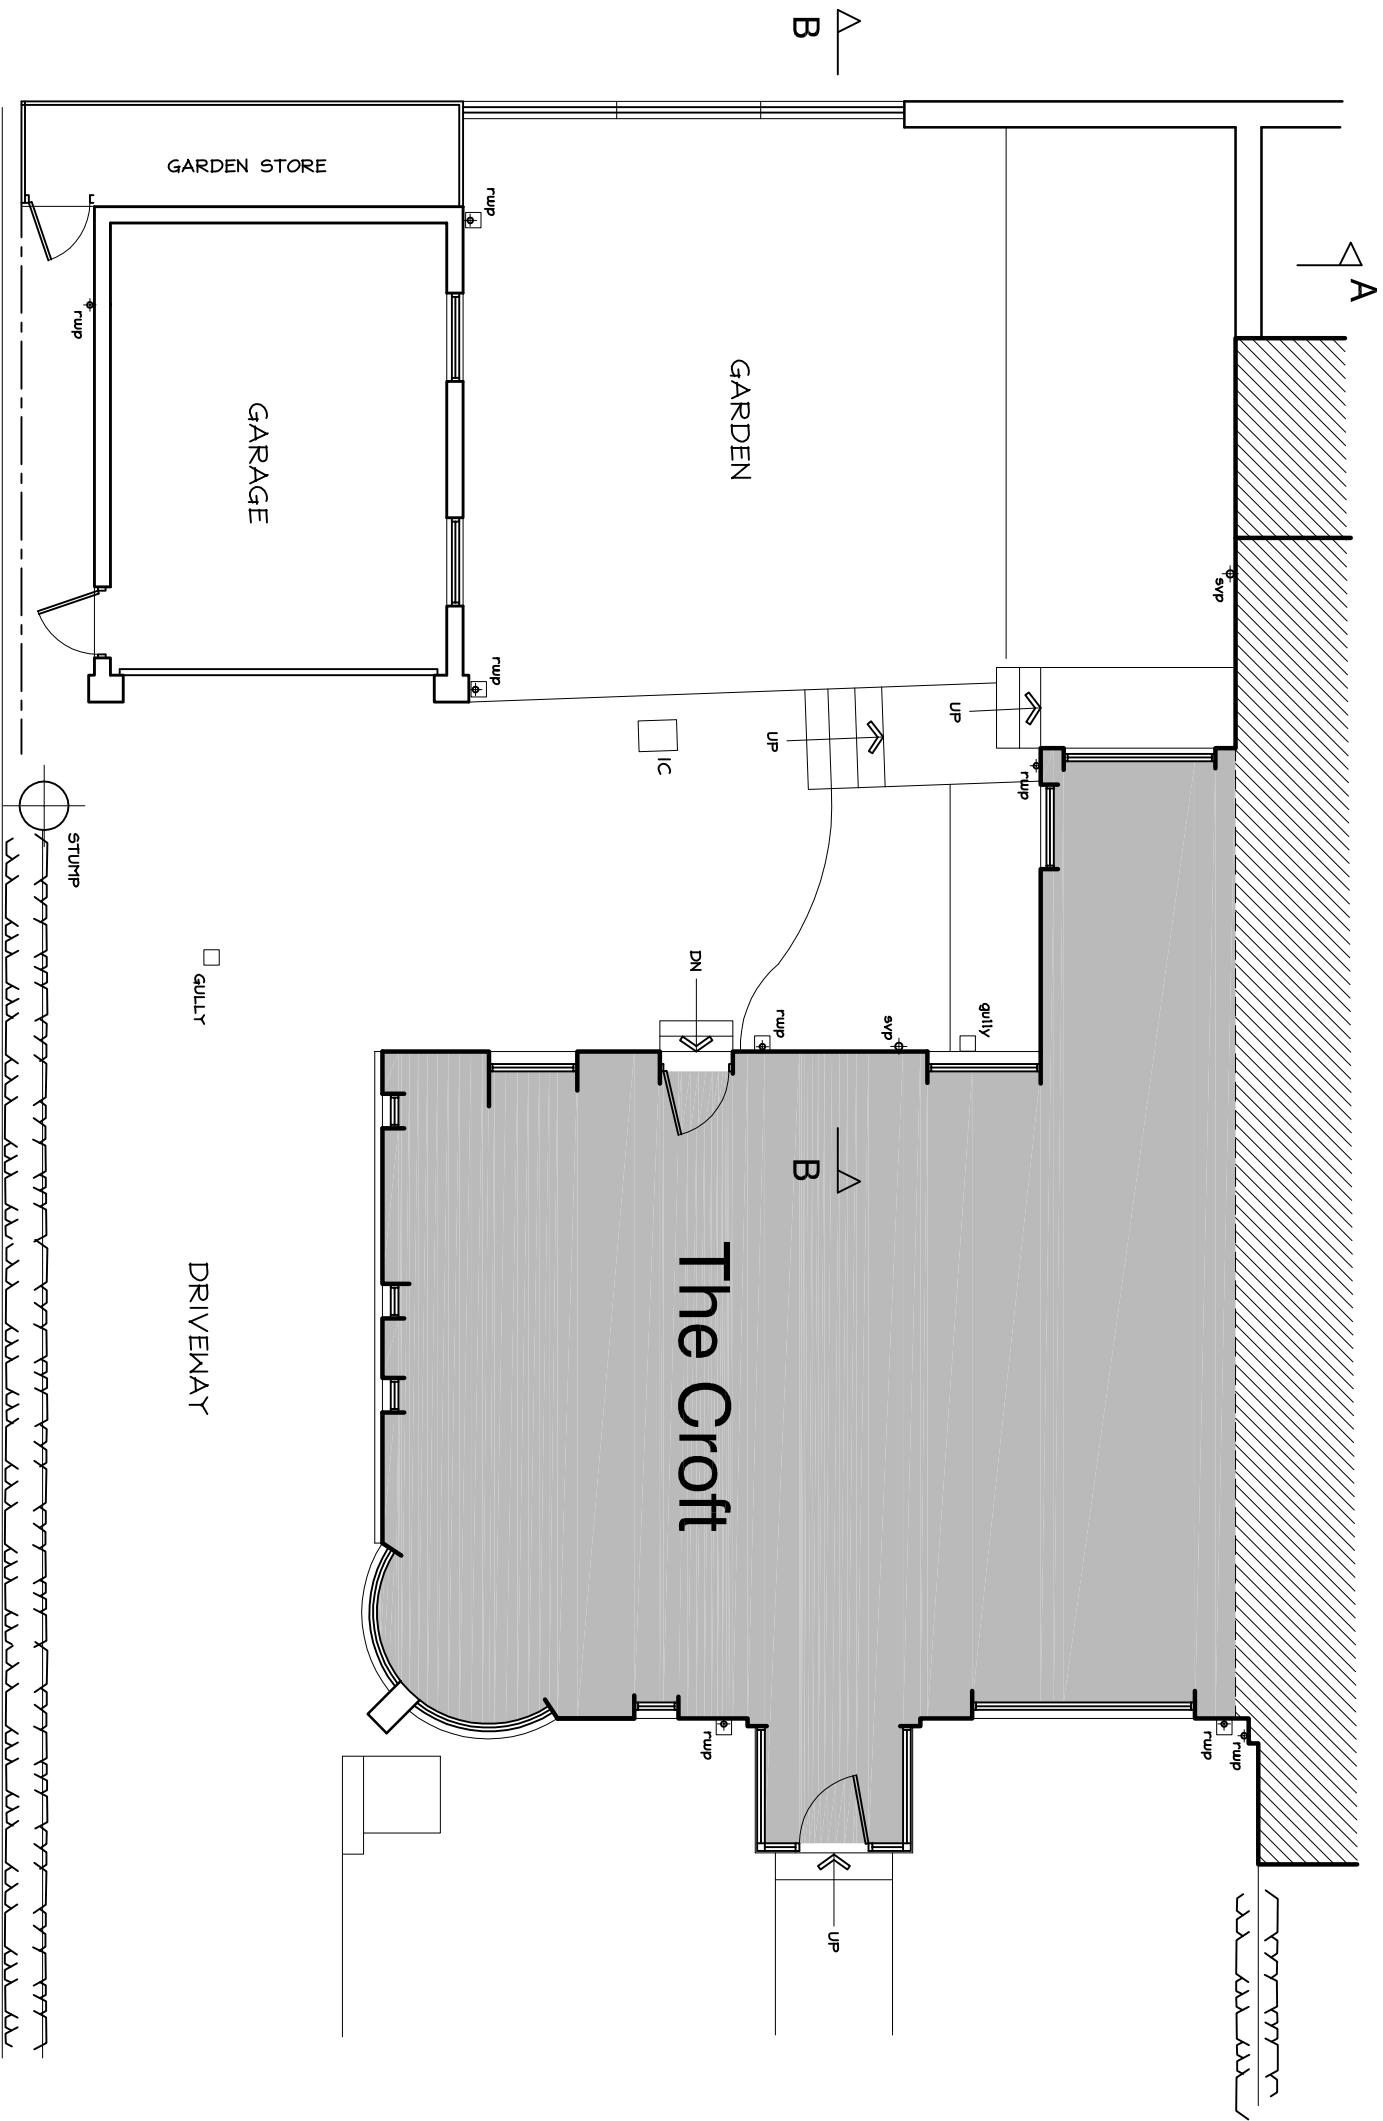

side elevation

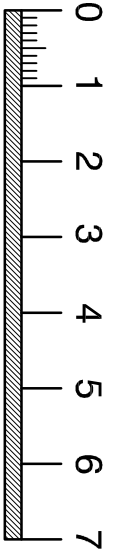

SCALE BAR in METRES

Revisions

Project: PROPOSED ALTERATIONS AT
THE CROFT, 55 WAILEY ROAD, WILPSHIRE

Drawing:

survey drawing.

Client:

MR. S. BELL

adm design

Brook Lea, Cane Road, South, Barnoldswick, Lancs. BB9 6TD
Tel / Fax : 01282 853335 Email: adm@adm.co.uk

Scale(s)	1:100 & 1:2	Date	MARCH 2015
Drawing no.	ADP/15/10/01	Rev.	