




side elevation

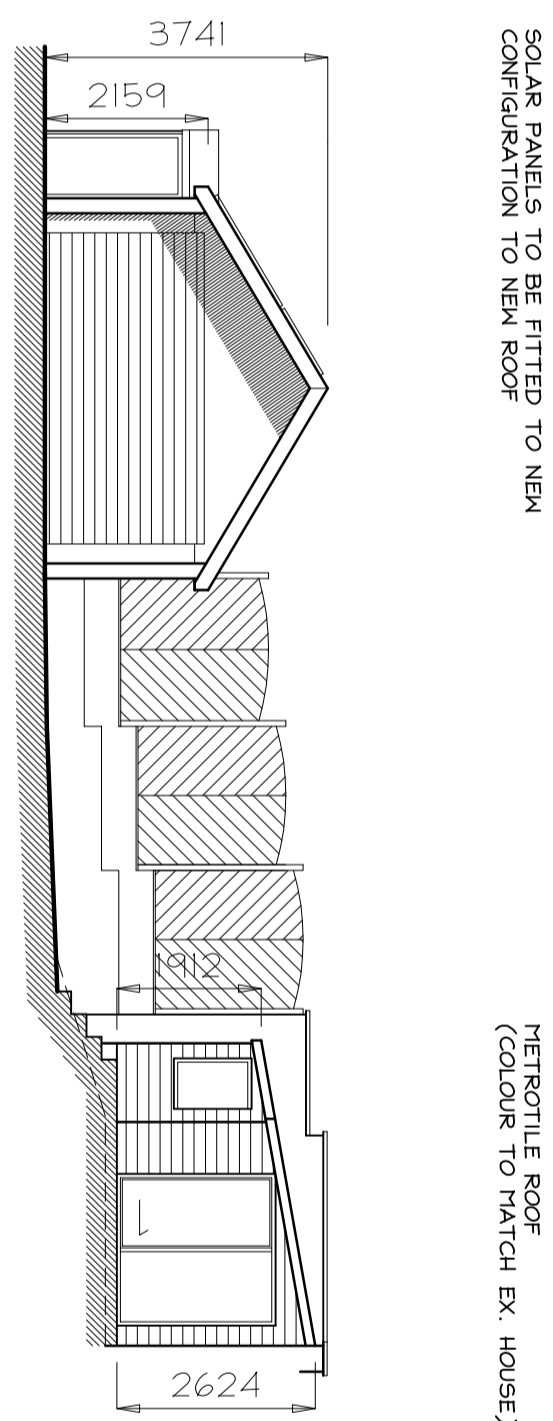


elevation A-A

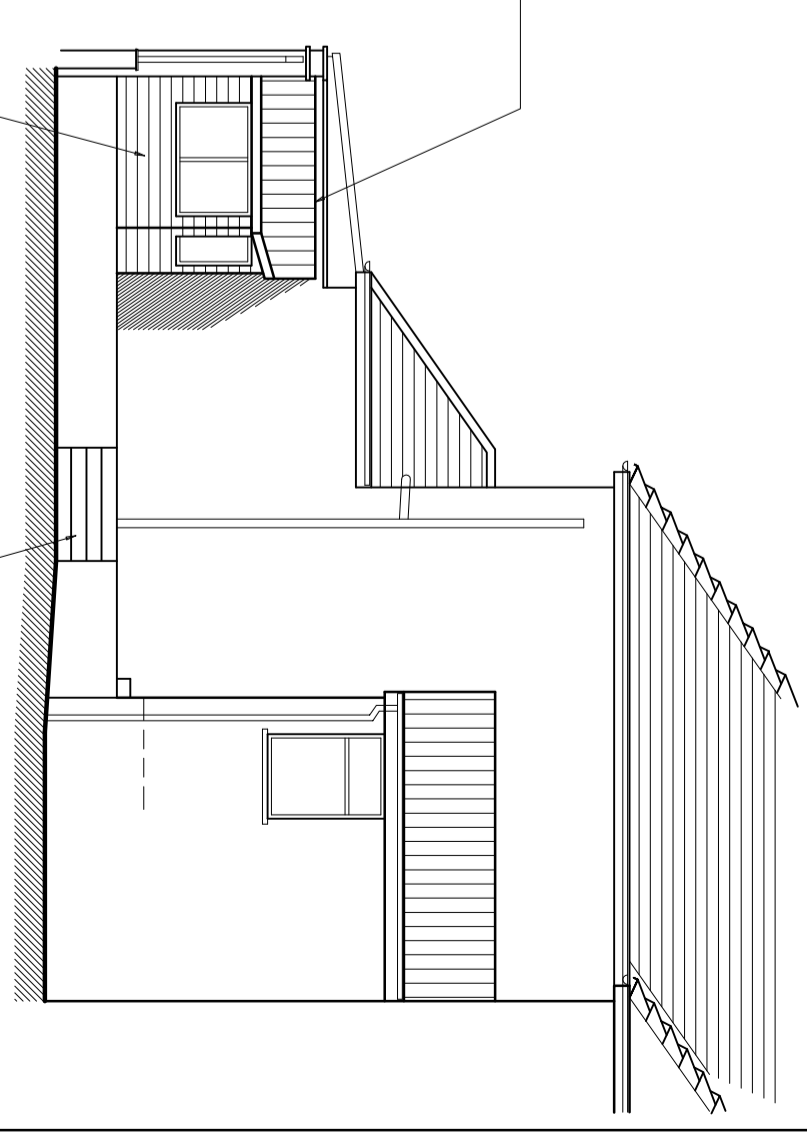

elevation B-B

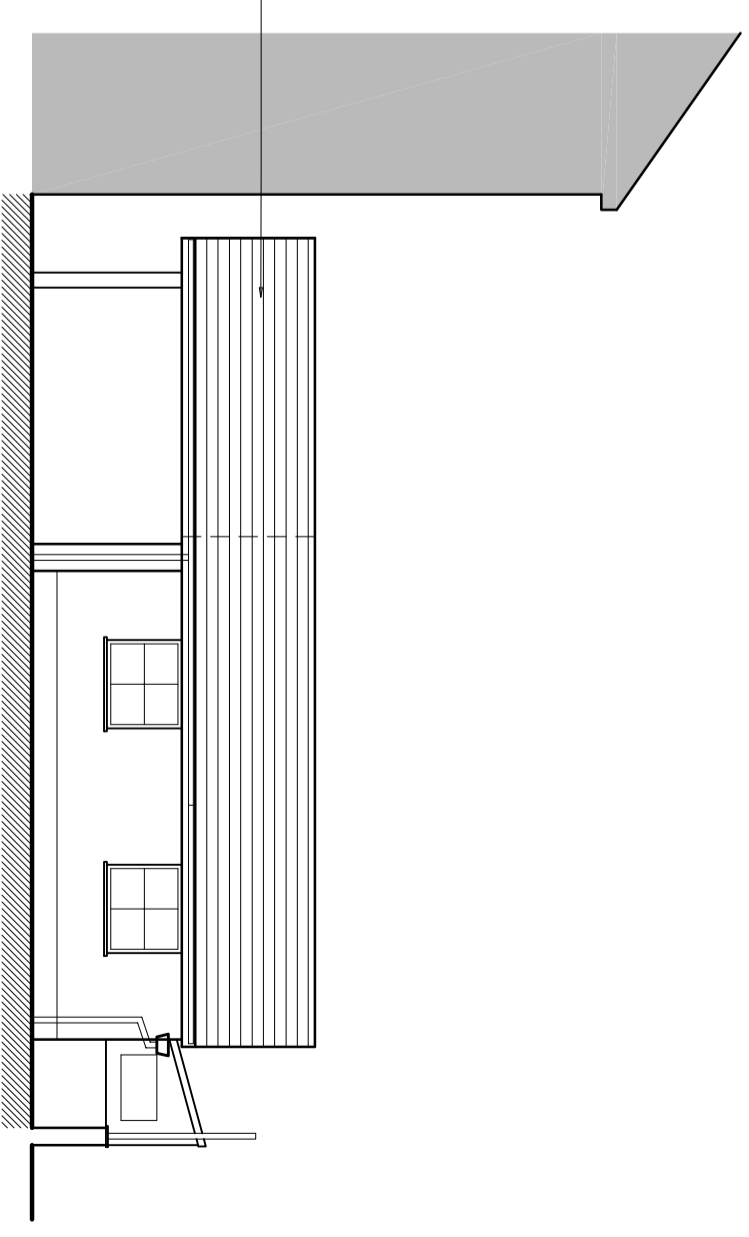

side elevation

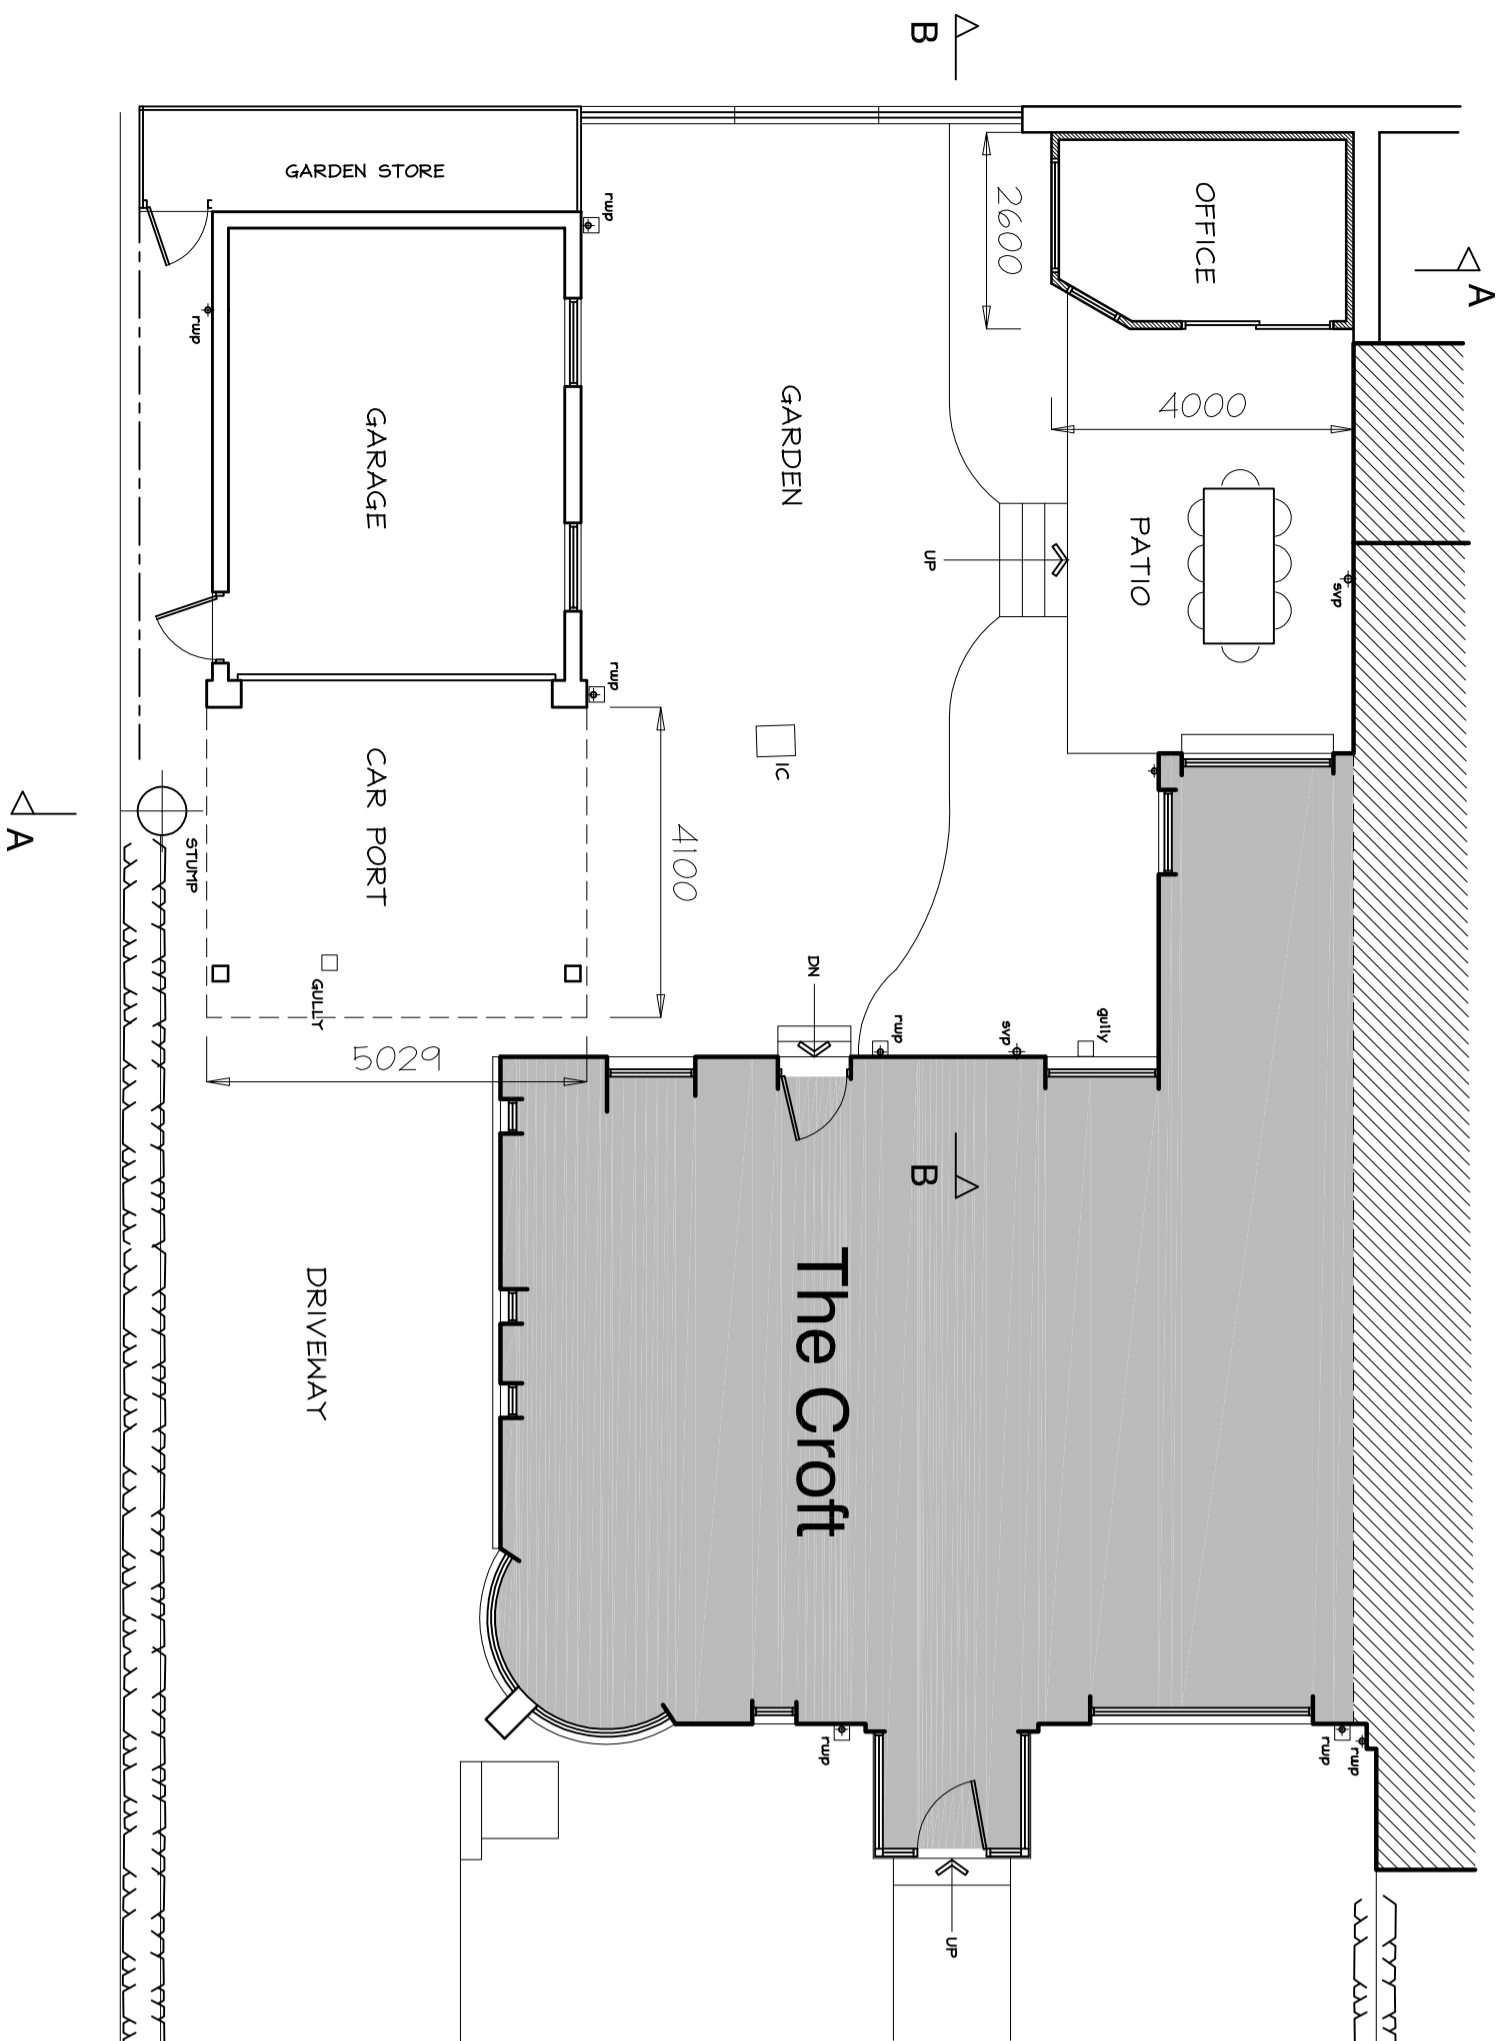

GARAGE ROOF TO BE FINISHED IN METROTILE
(COLOUR TO MATCH EX. HOUSE)



SCALE BAR in METRES

Revisions A ATTENDED AFTER MEETING 16/4/15
WITH CLIENT

Project: PROPOSED ALTERATIONS AT
THE CROFT, 55 WAILEY ROAD, WILSHIRE

Drawing: planning scheme.

Client: MR. S. BELL

adm design

Brook Lang, Caine Road, South, Barnoldswick, Lancs, BB9 6TD
Tel / Fax : 01282 853335 Email: adm@adm-design.com

Scale(s) 1:100 @ A2 Date MARCH 2015
Drawing no. ADM/15/10/02 Rev. A