


LOCATION PLAN

DOG & PARTTRIDGE, HESKETH LANE, CHIPPING, PRESTON, PR8 2TH

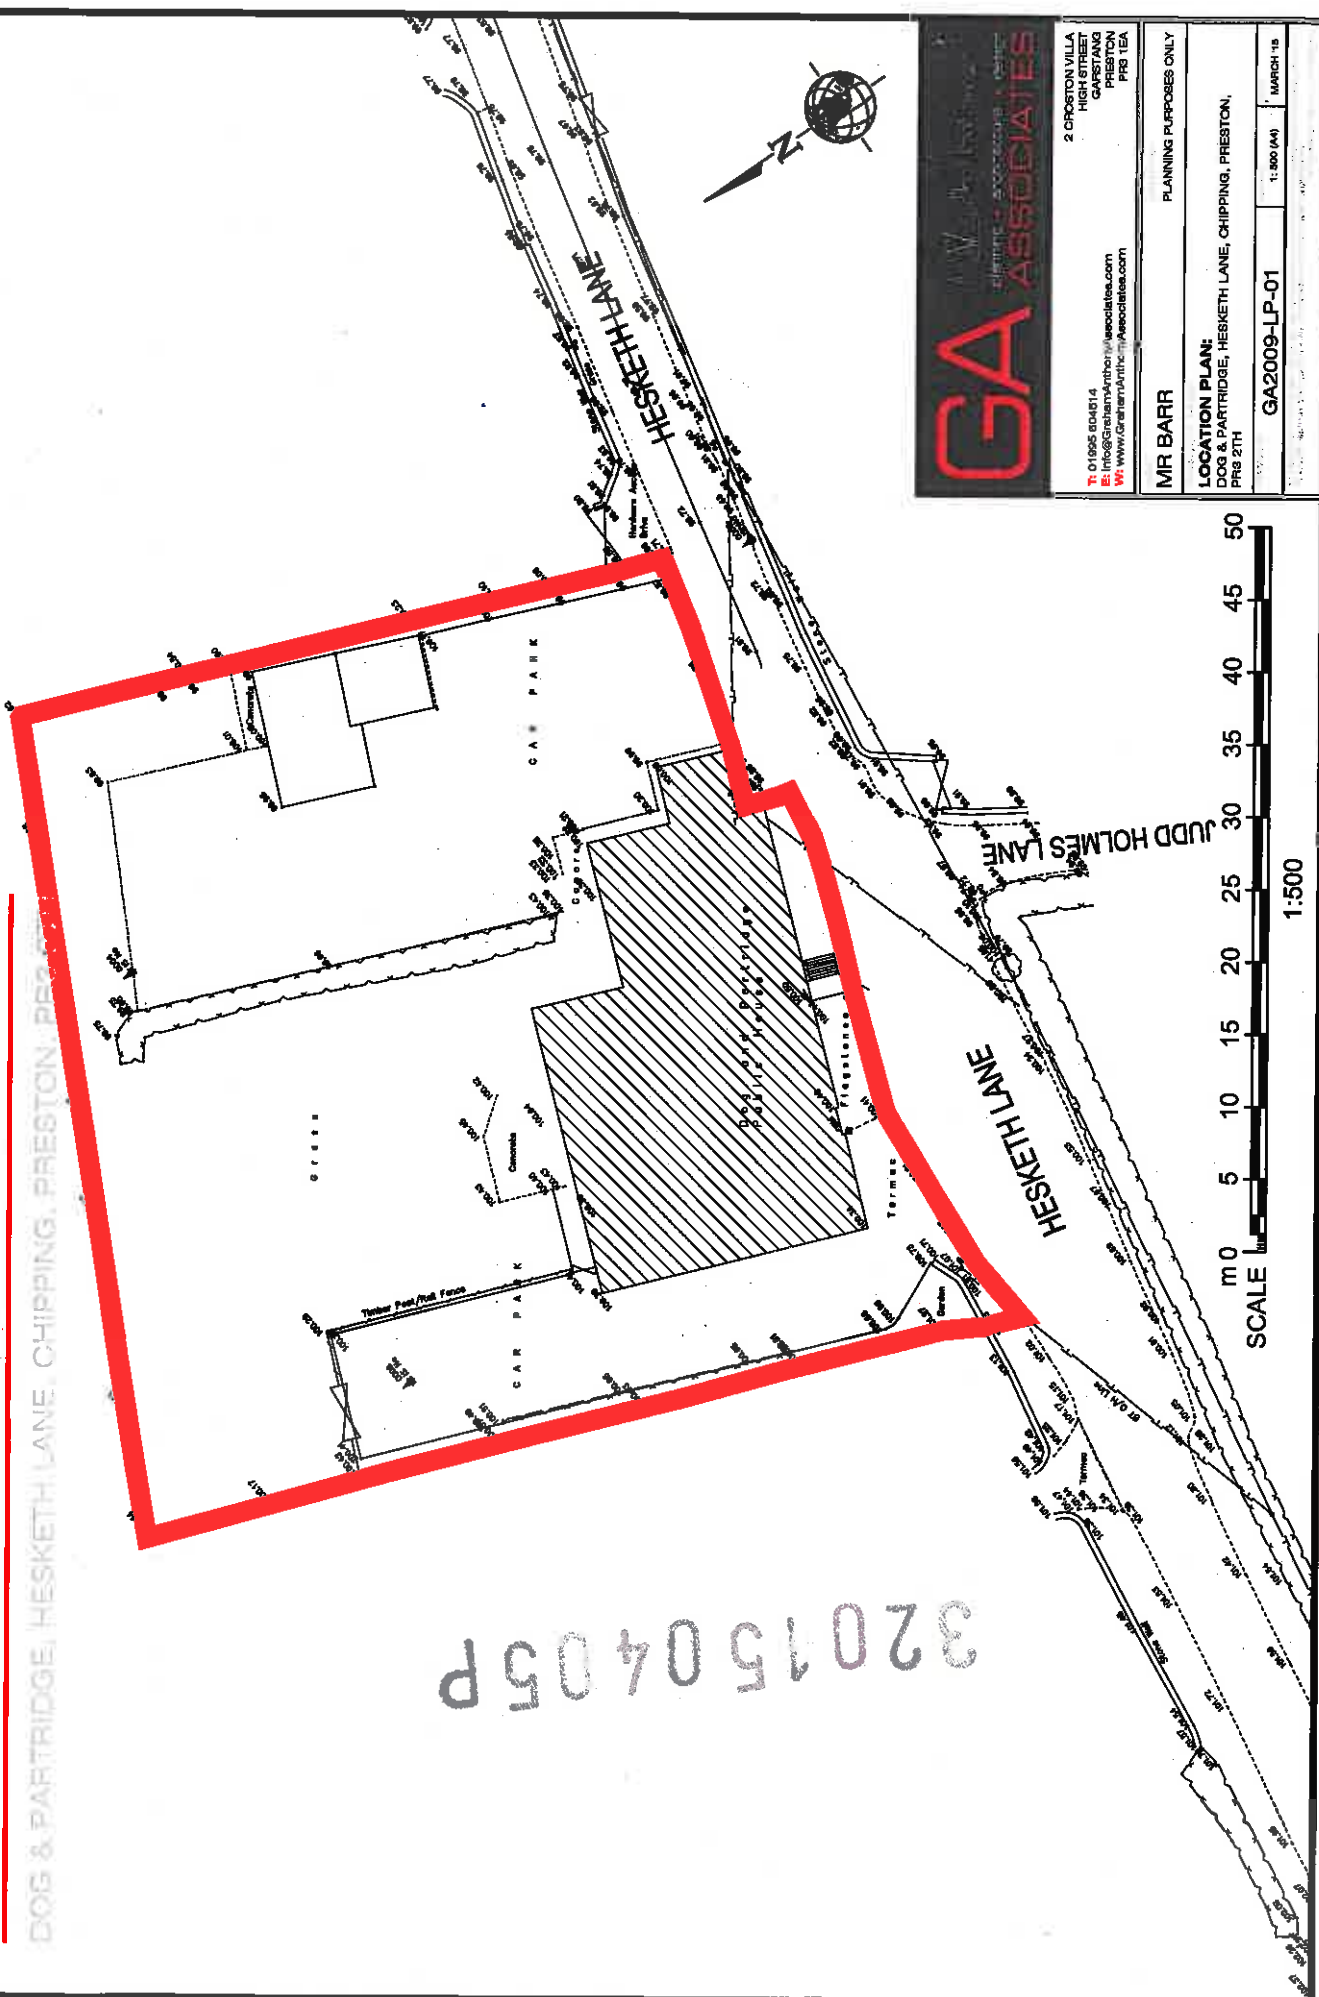

320150405P

GA ASSOCIATES
Planning & Associates Limited

2 CROSTON VILLA
HIGH STREET
CHIPPING
PRESTON
PR8 1EA

T: 01925 804814
E: info@grahamartlett.co.uk
W: www.grahamartlett.co.uk

MR BARR PLANNING PURPOSES ONLY

LOCATION PLAN:
DOG & PARTTRIDGE, HESKETH LANE, CHIPPING, PRESTON,
PR8 2TH

GA2009-LP-01

1:500 (A4) March '15

