




North

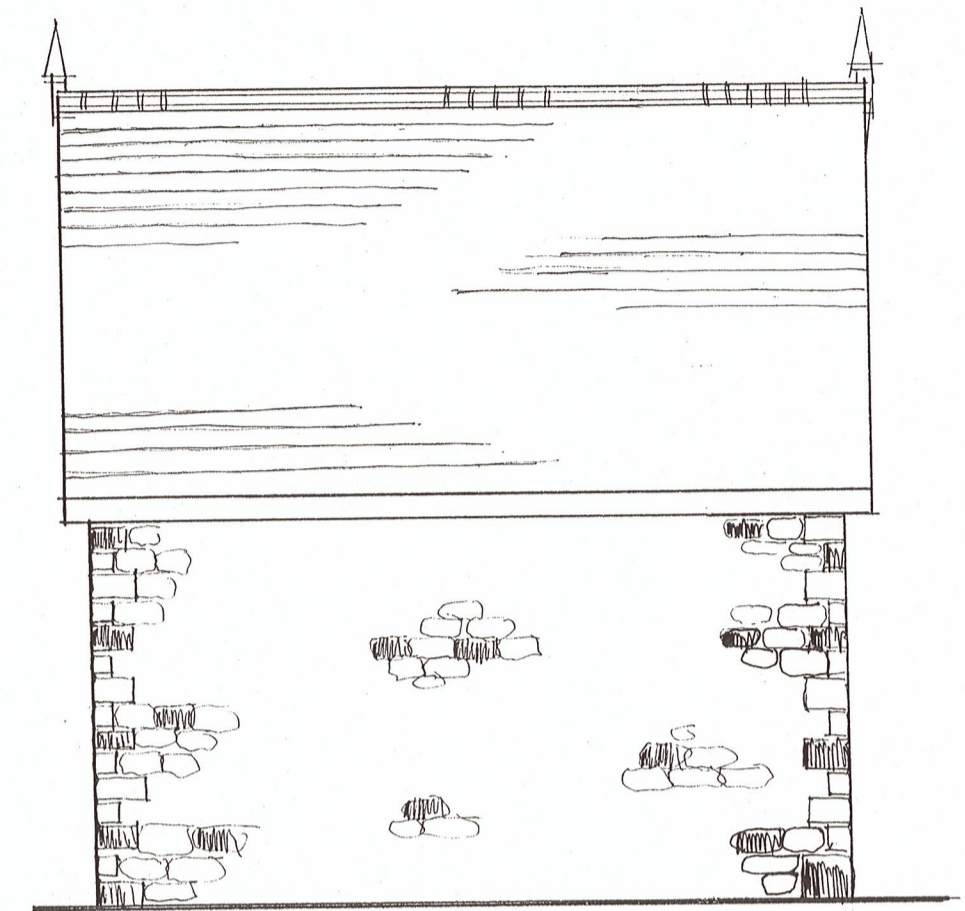

East

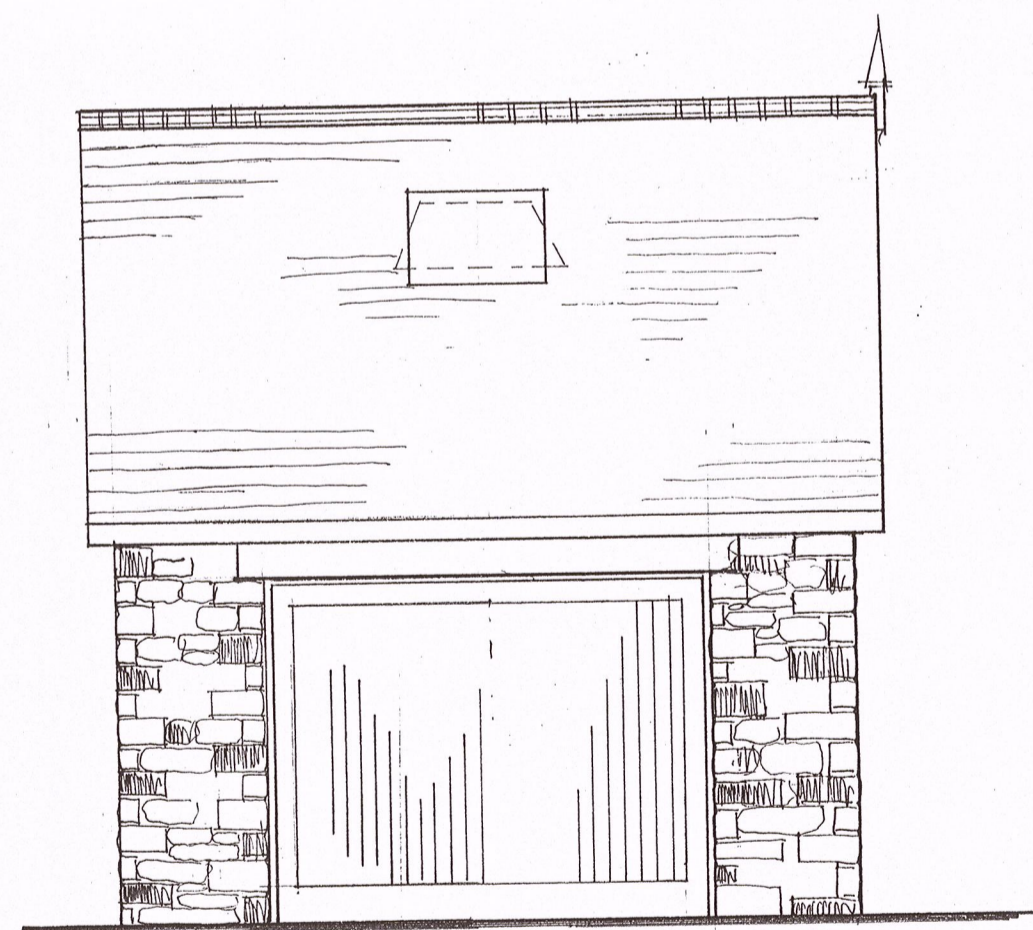

West

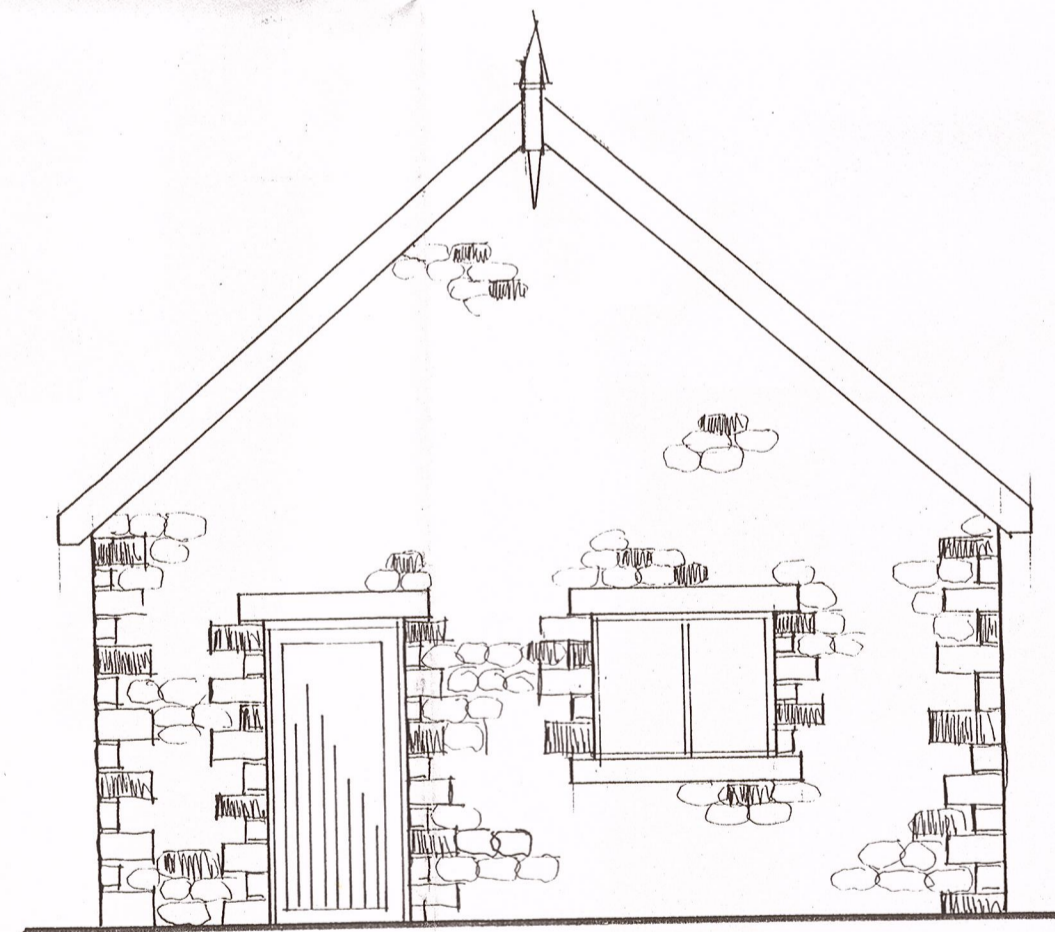

South

320150409P

S.J. Bialecki Limited
Building Surveyors

Drawing no 7007 a

Scale 1:50

Proposed
Detached Garage
At 4 The Croft
Sawley Road
Chatburn