


NORTH WEST

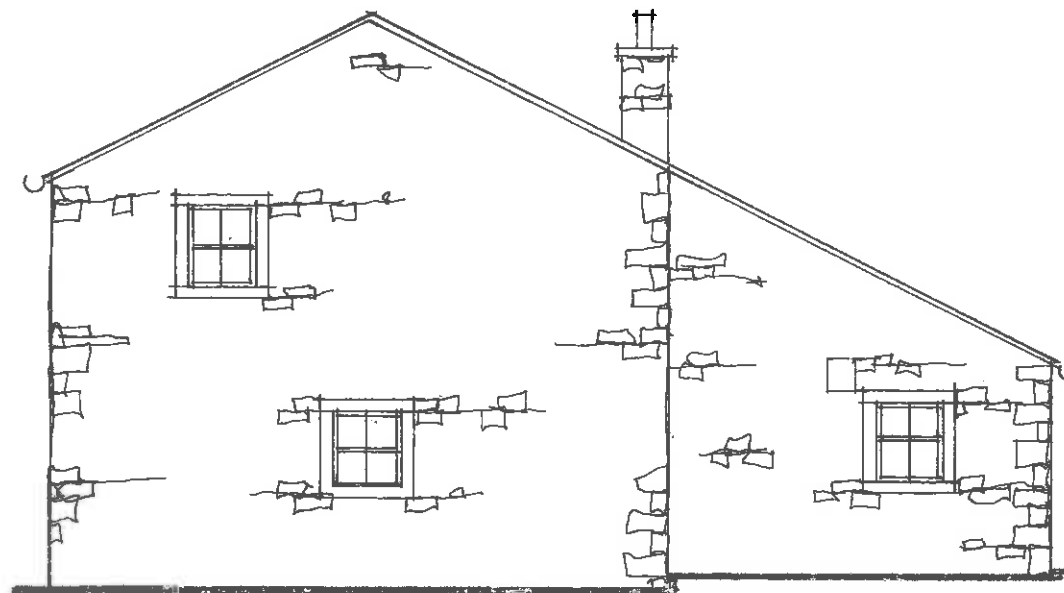

NORTH EAST

320150439

Client
Mr and Mrs GREEN

Job Title
PROPOSED SITTING ROOM
EXTENSION AT
1 MANOR BARN
RIMINGTON LANE
RIMINGTON

Drawing Title
EXISTING PART PLAN AND
ELEVATIONS

Scale 1:100 1:50 Date Feb 15 Drawn LKR



SUNDERLAND PEACOCK & ASSOCIATES LTD.
HAZELHIRE, FURLONG ROAD, CLITHEROE,
LANCASHIRE, S87 2AG
T 01200 423178 F 01200 427228
E info@sunderlandpeacock.com
www.sunderlandpeacock.com

