



EXISTING NORTH ELEVATION

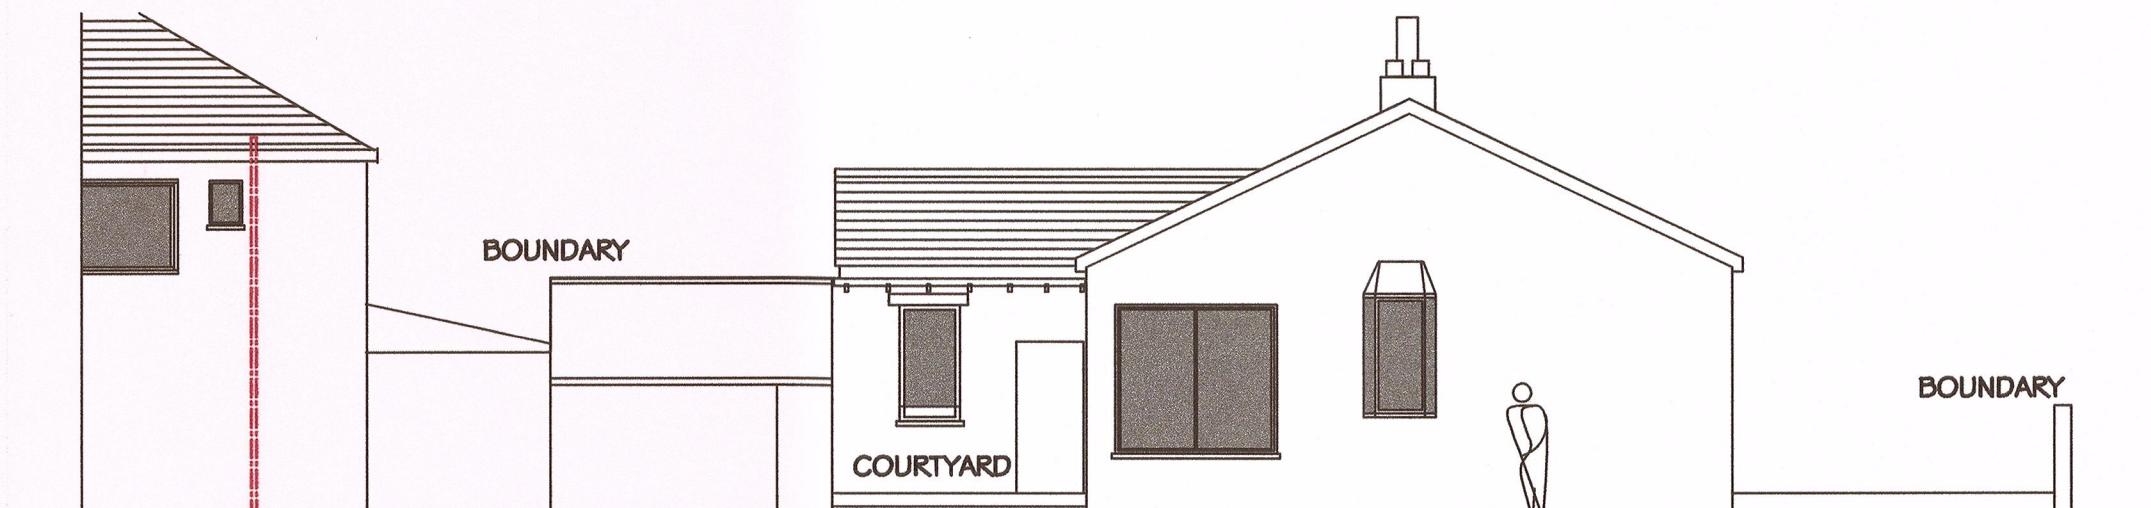


EXISTING SOUTH ELEVATION



EXISTING EAST ELEVATION

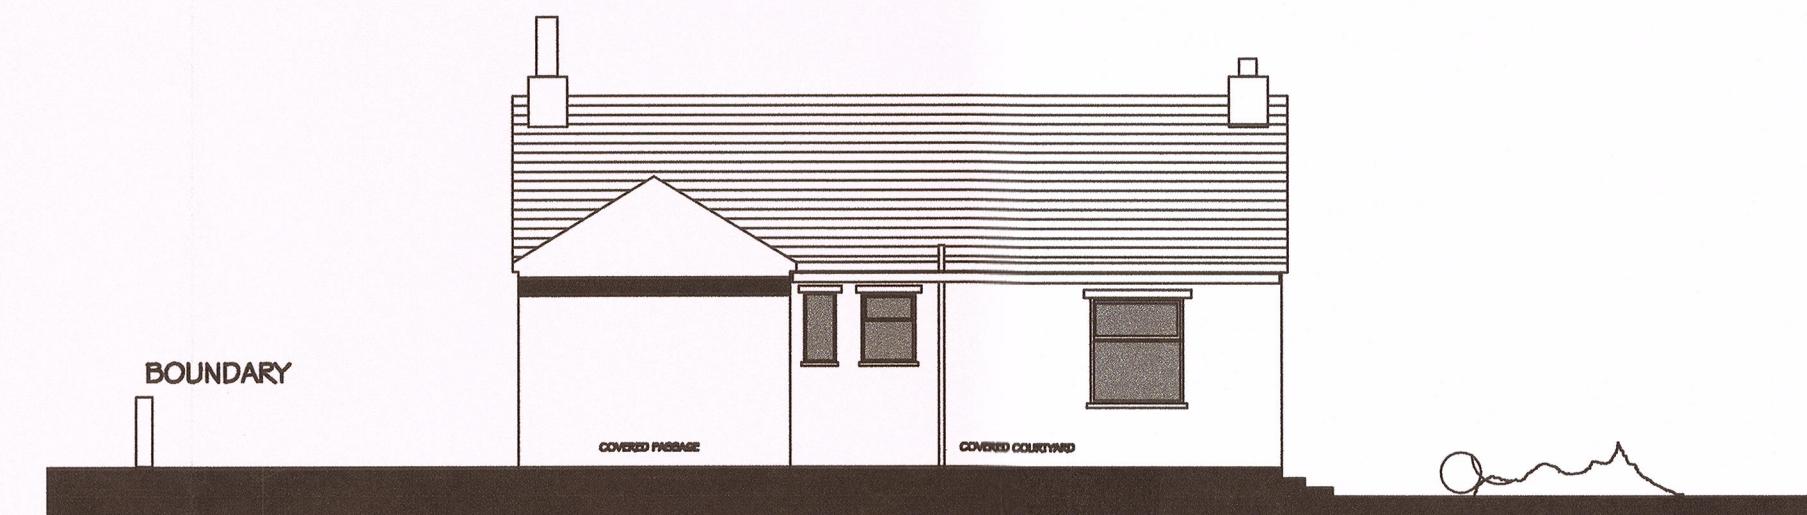

EXISTING WEST ELEVATION / SECTION

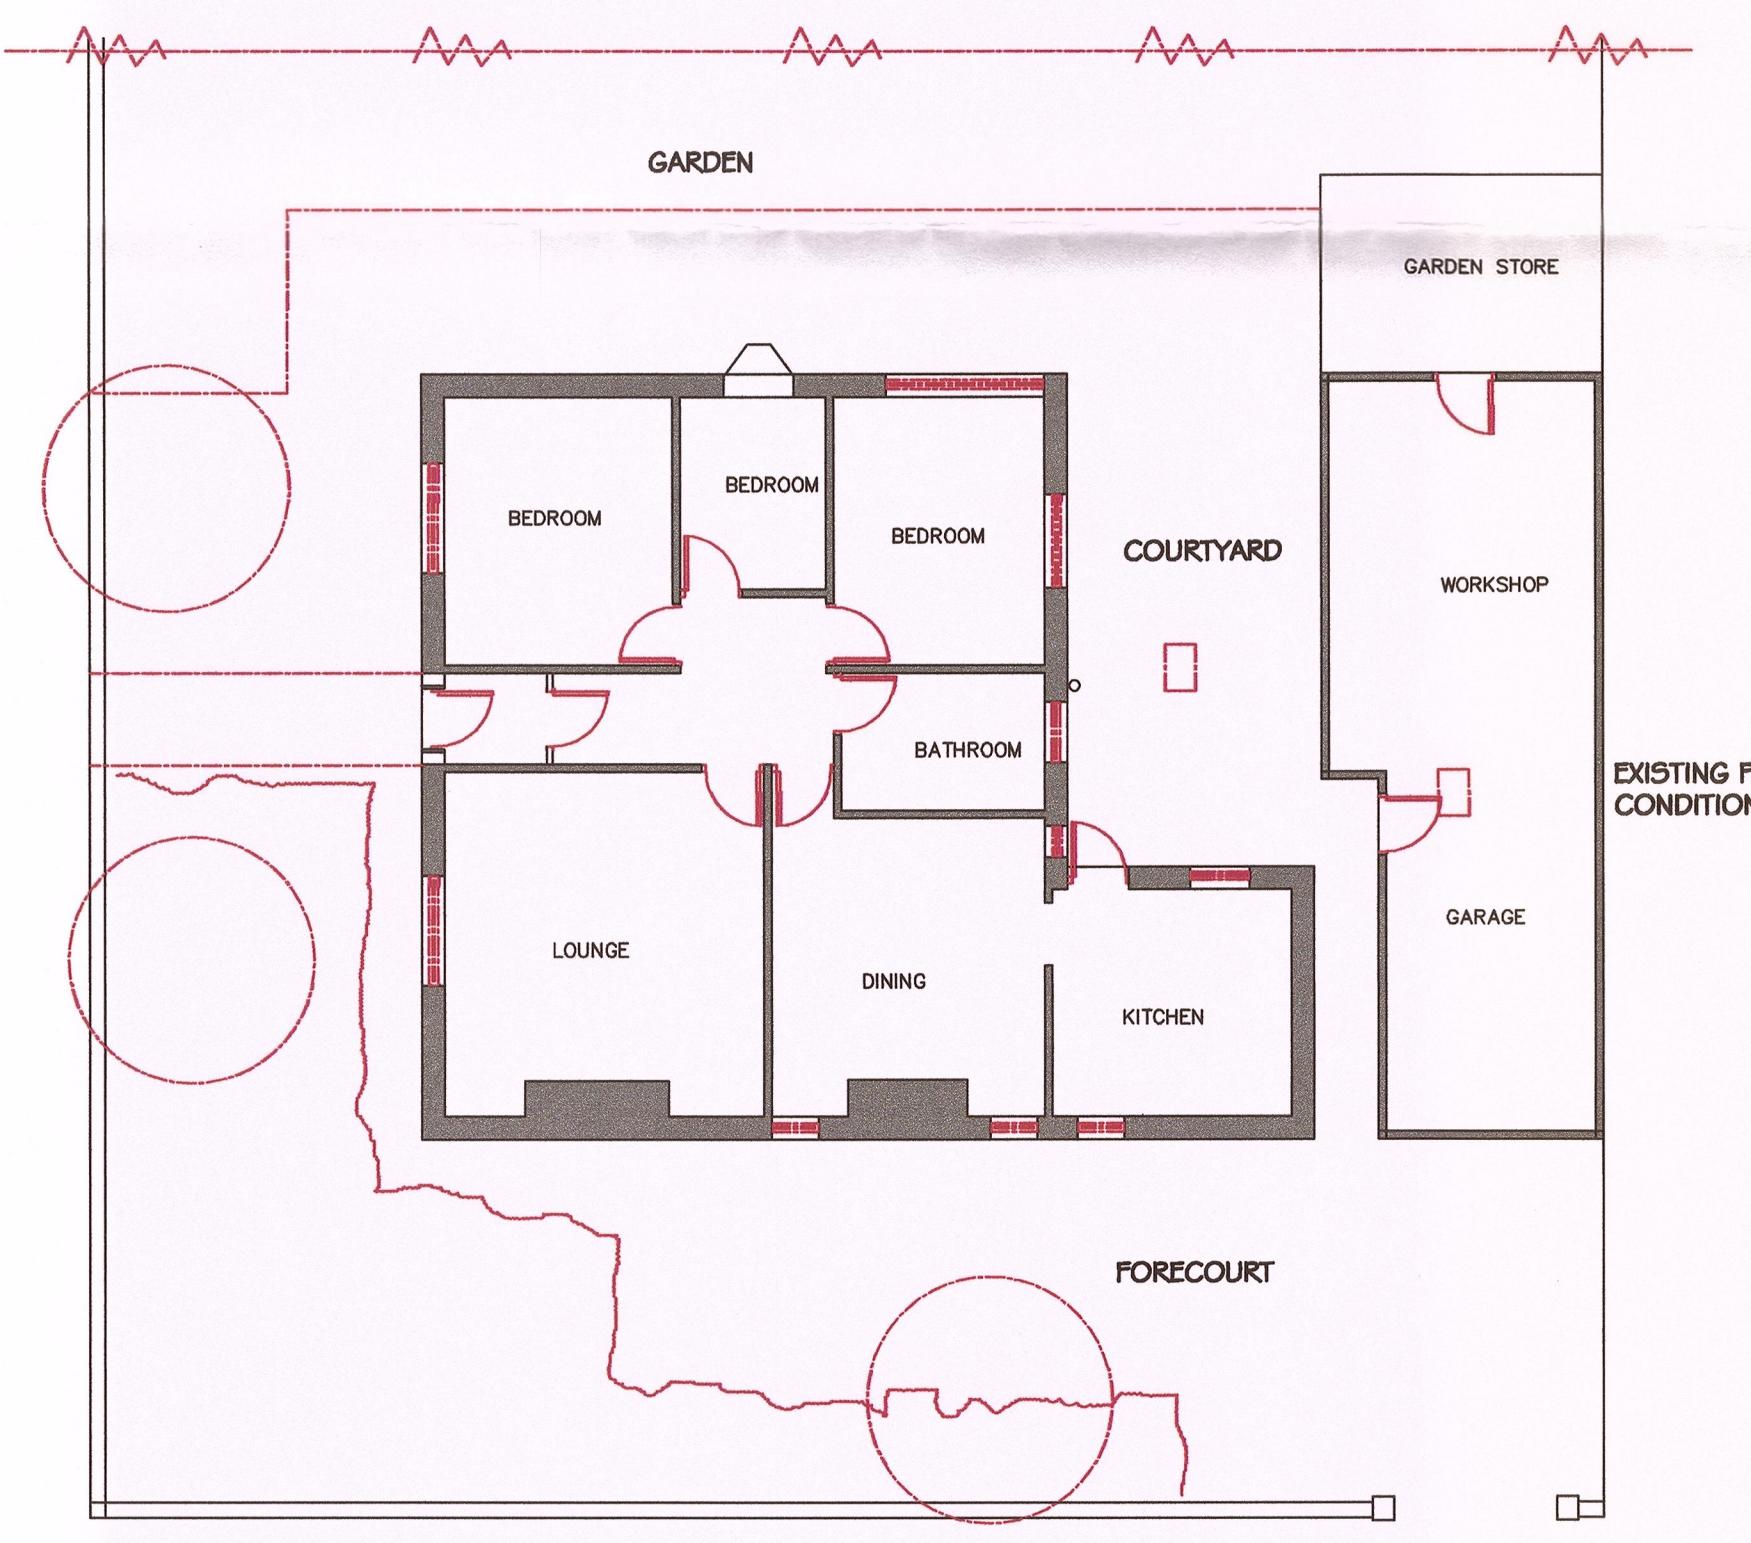

EXISTING GROUND FLOOR PLAN

REFER TO THE PROPOSED DRAWING PHD/BD/200 FOR
THE DETAILS REGARDING THE PLANNING APPLICATION

320150455P

THE BUNGALOW
62 LITTLEMOOR ROAD
CLITHEROE

EXISTING PLAN AND ELEVATIONS

APRIL 2015

PHD/BD/100 1:100 AT A2