


320150496 P1

depreciated structure - remains

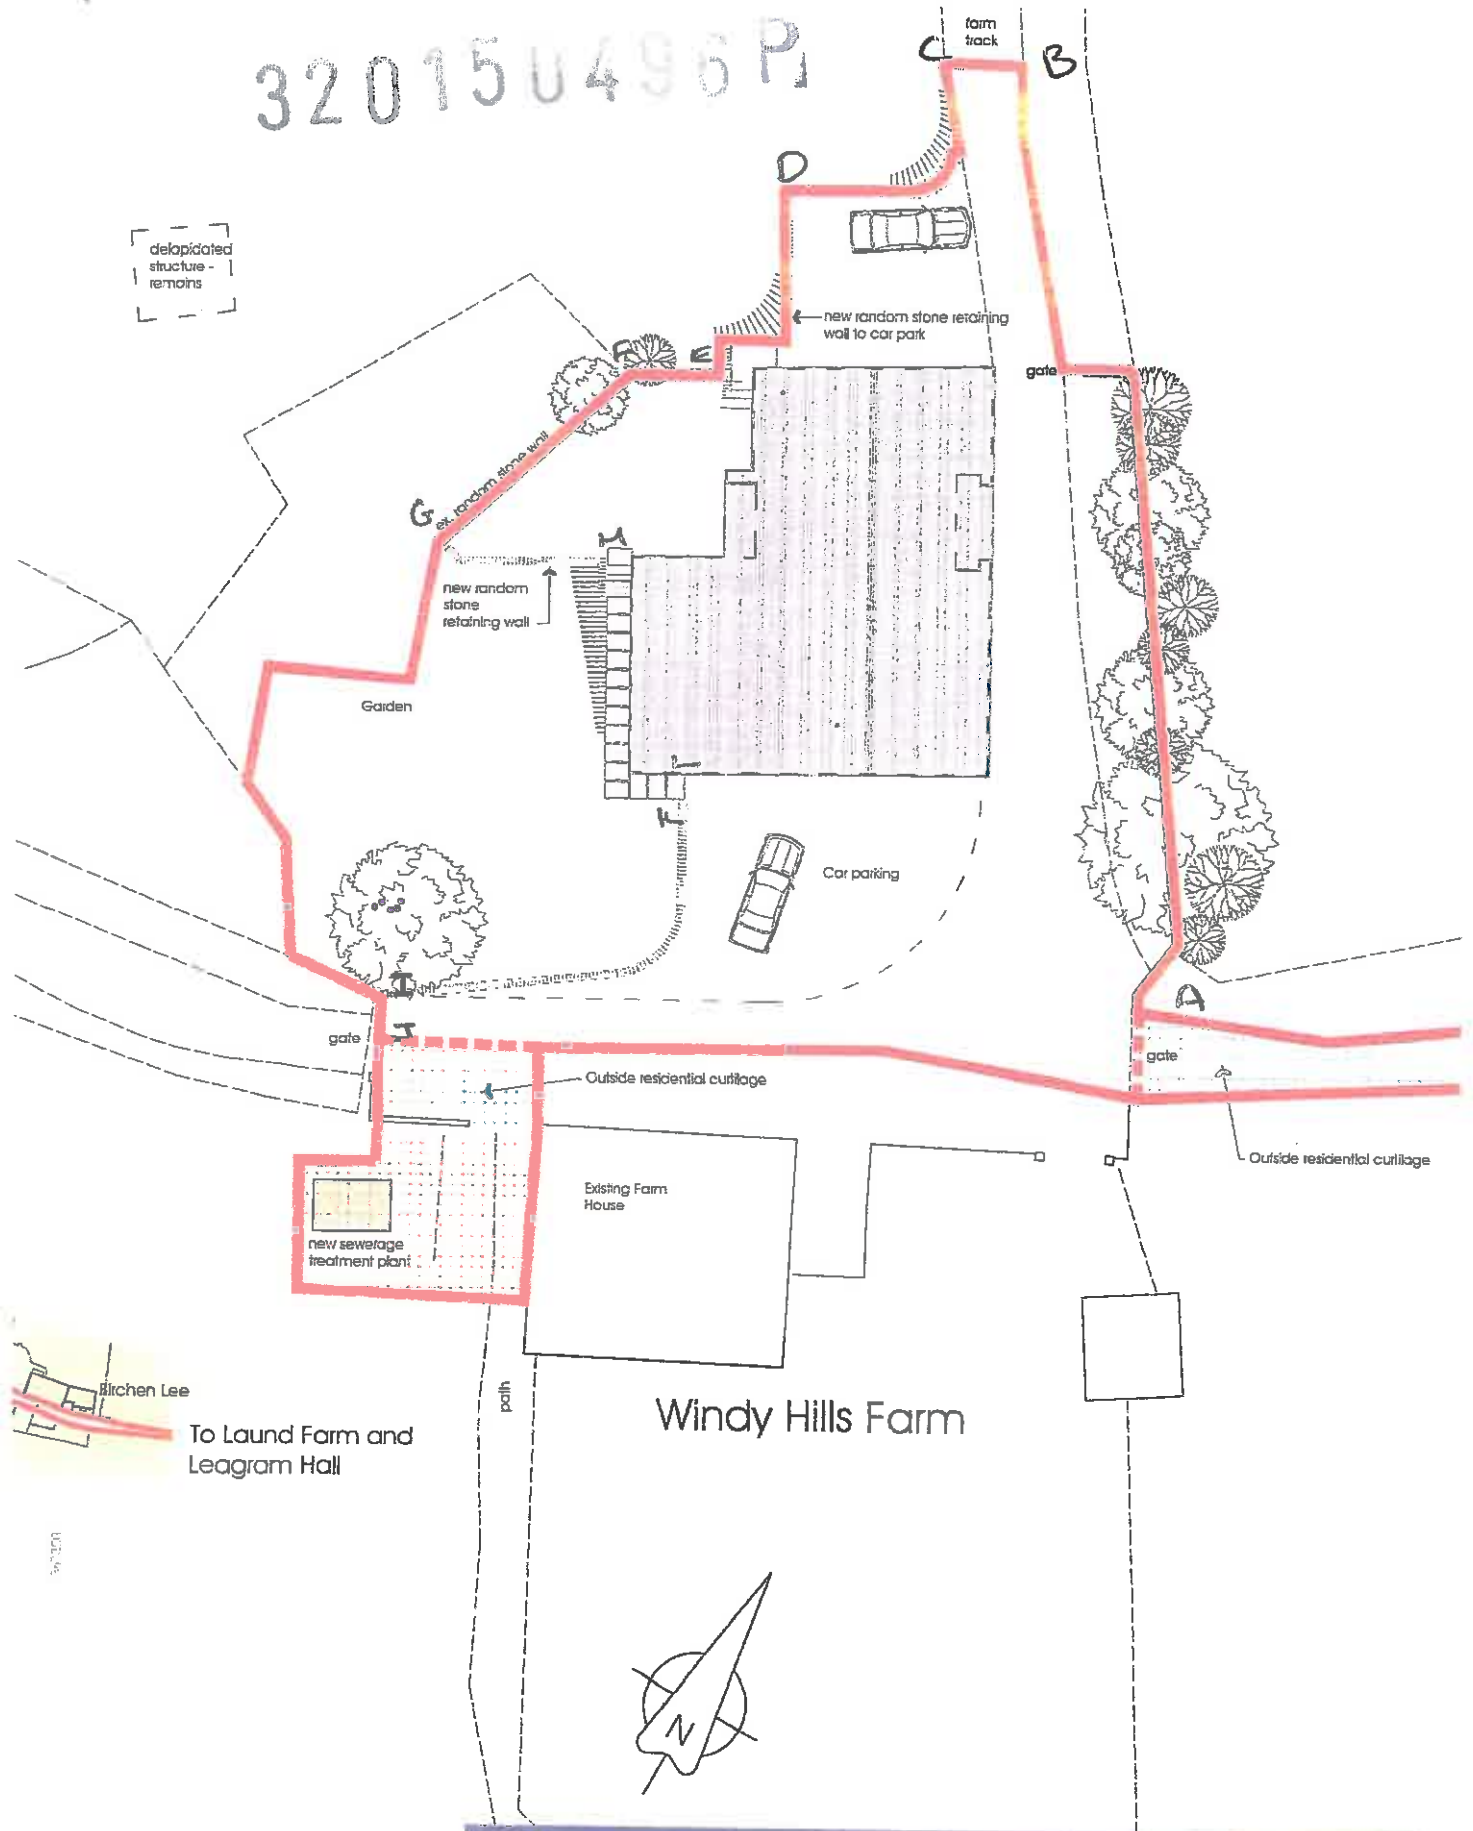


To Laund Farm and Leagram Hall

Windy Hills Farm

PGB Architecture Services Ltd

Uly Cottage
12 Glen Avenue
Lurawe Green
Preston
PR3 2ZG

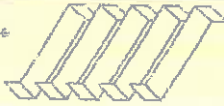

CLIENT
M P and Mrs A Garding
The Old Easy
Whitwell Road, Car. Rd
BB7 2JG

PROJECT
Farm Conversion
Windy Hills Farm
Chipping
PR3 2GR

DRAWING TITLE
Location and Block Plan

Tel: 07656 366569 | 01254 820092 | info@p-g-b.com

PAPER SIZE: A3
DATE: Oct 2014

JOB NO: 2765
SCALE: 1:100

DRAWING NO.: 01
REVISION: