


- NOTES
- All dimensions and levels are to be checked on site.
  - Any discrepancies are to be reported to the Shaw & Jagger Architects Ltd before any work commences.
  - This drawing shall not be scaled to ascertain any dimensions. Work to figured dimensions only.
  - This drawing shall not be reproduced without express written permission from Shaw & Jagger Architects Ltd.
  - Title overlay drawings and ownership boundaries are produced using all reasonable endeavors. Shaw & Jagger Architects Ltd cannot be responsible for the accuracy or scale discrepancy of base plans supplied to them.

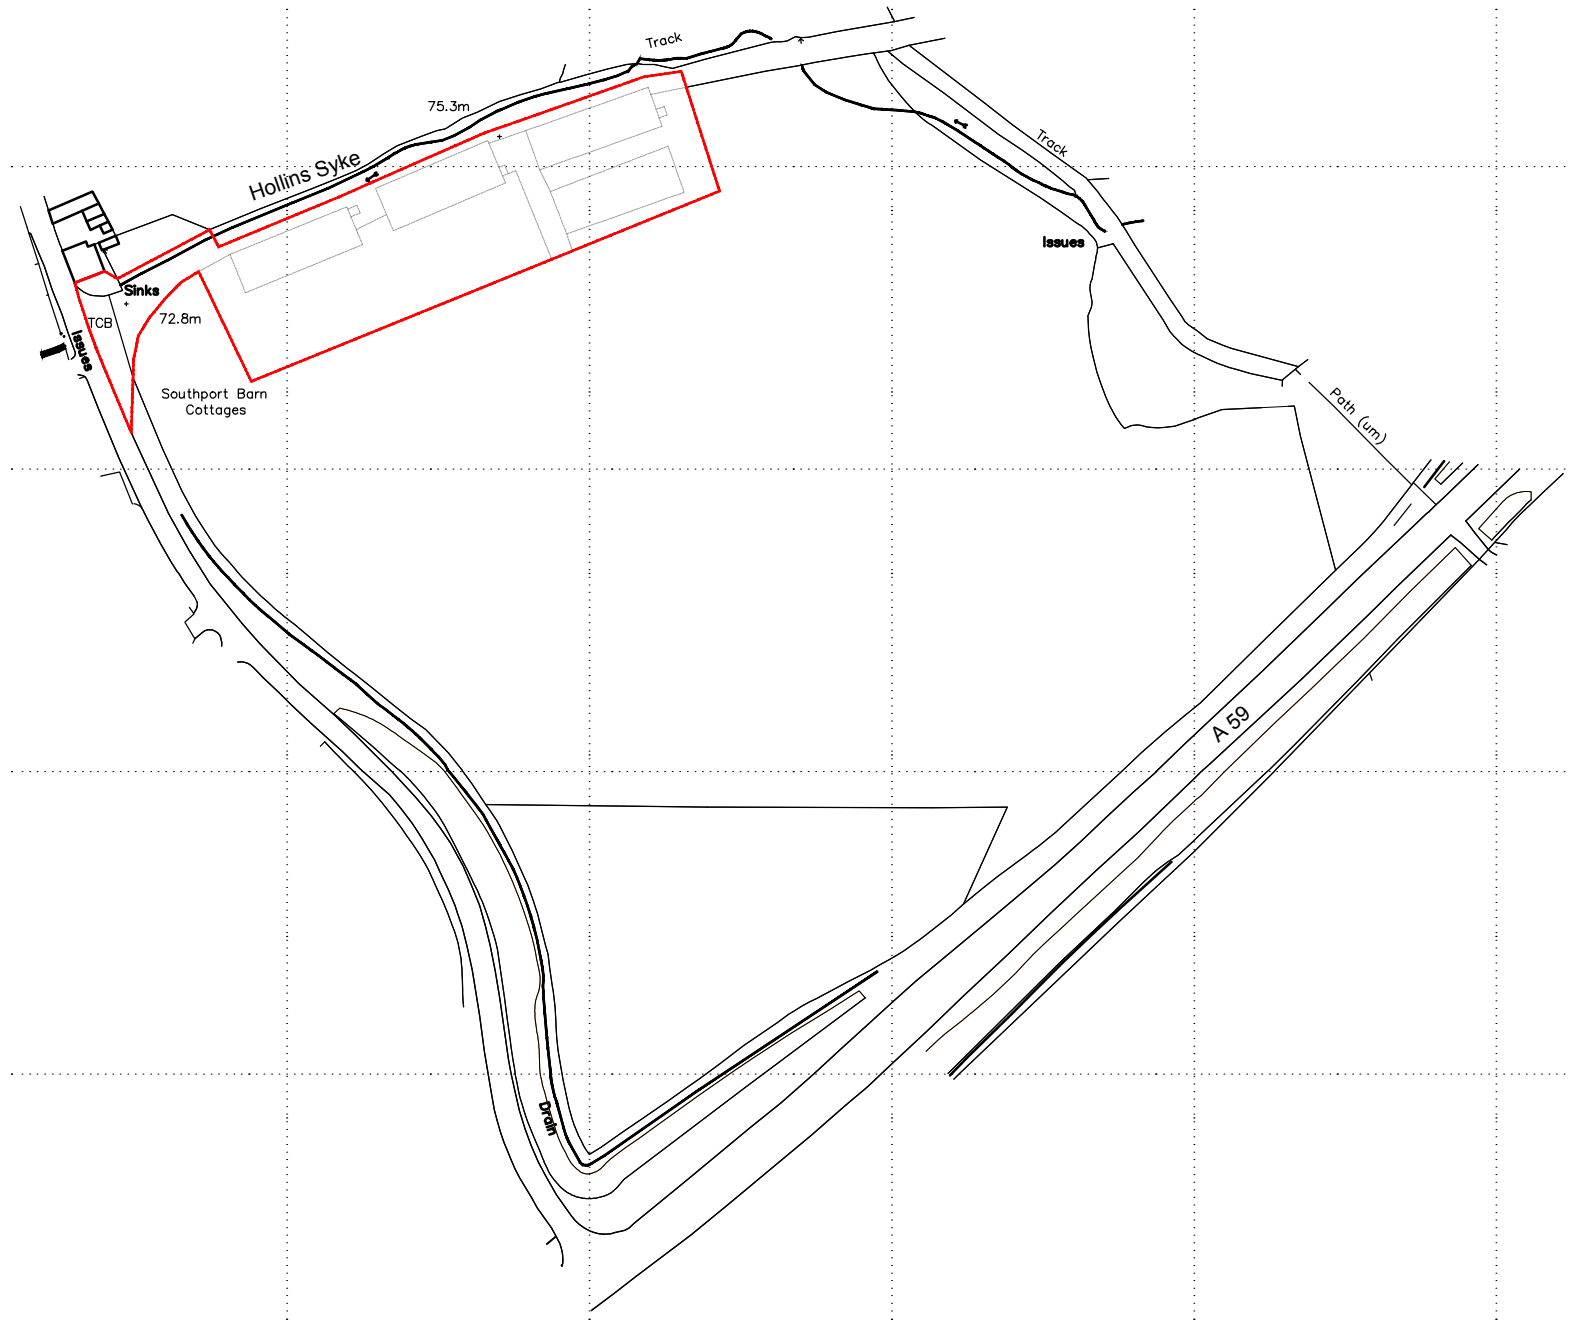

Ordnance Survey (c) Crown Copyright 2013. All rights reserved. Licence number 100020449

NORTH



0 10 20 50 100  
SCALE BAR 1:2500

drawing stage	PLANNING		
drawing status	FOR APPROVAL		
client	MR J B SUTTON		
project	SOUTHPORT GRANGE SAWLEY		
drawing title	SITE LOCATION PLAN		
date	MAY '15	drawn	MAB
scale	1:2500 @ A3	checked	EJ

**SHAW &  
JAGGER**  
ARCHITECTS  
14 - 15 Regent Parade  
Harrogate  
North Yorkshire  
HG1 5AW  
Tel: 01423 532950  
info@shawandjagger.com  
www.shawandjagger.com

Job No DWG No Rev  
127/01 (02)001 #