



Ground Floor

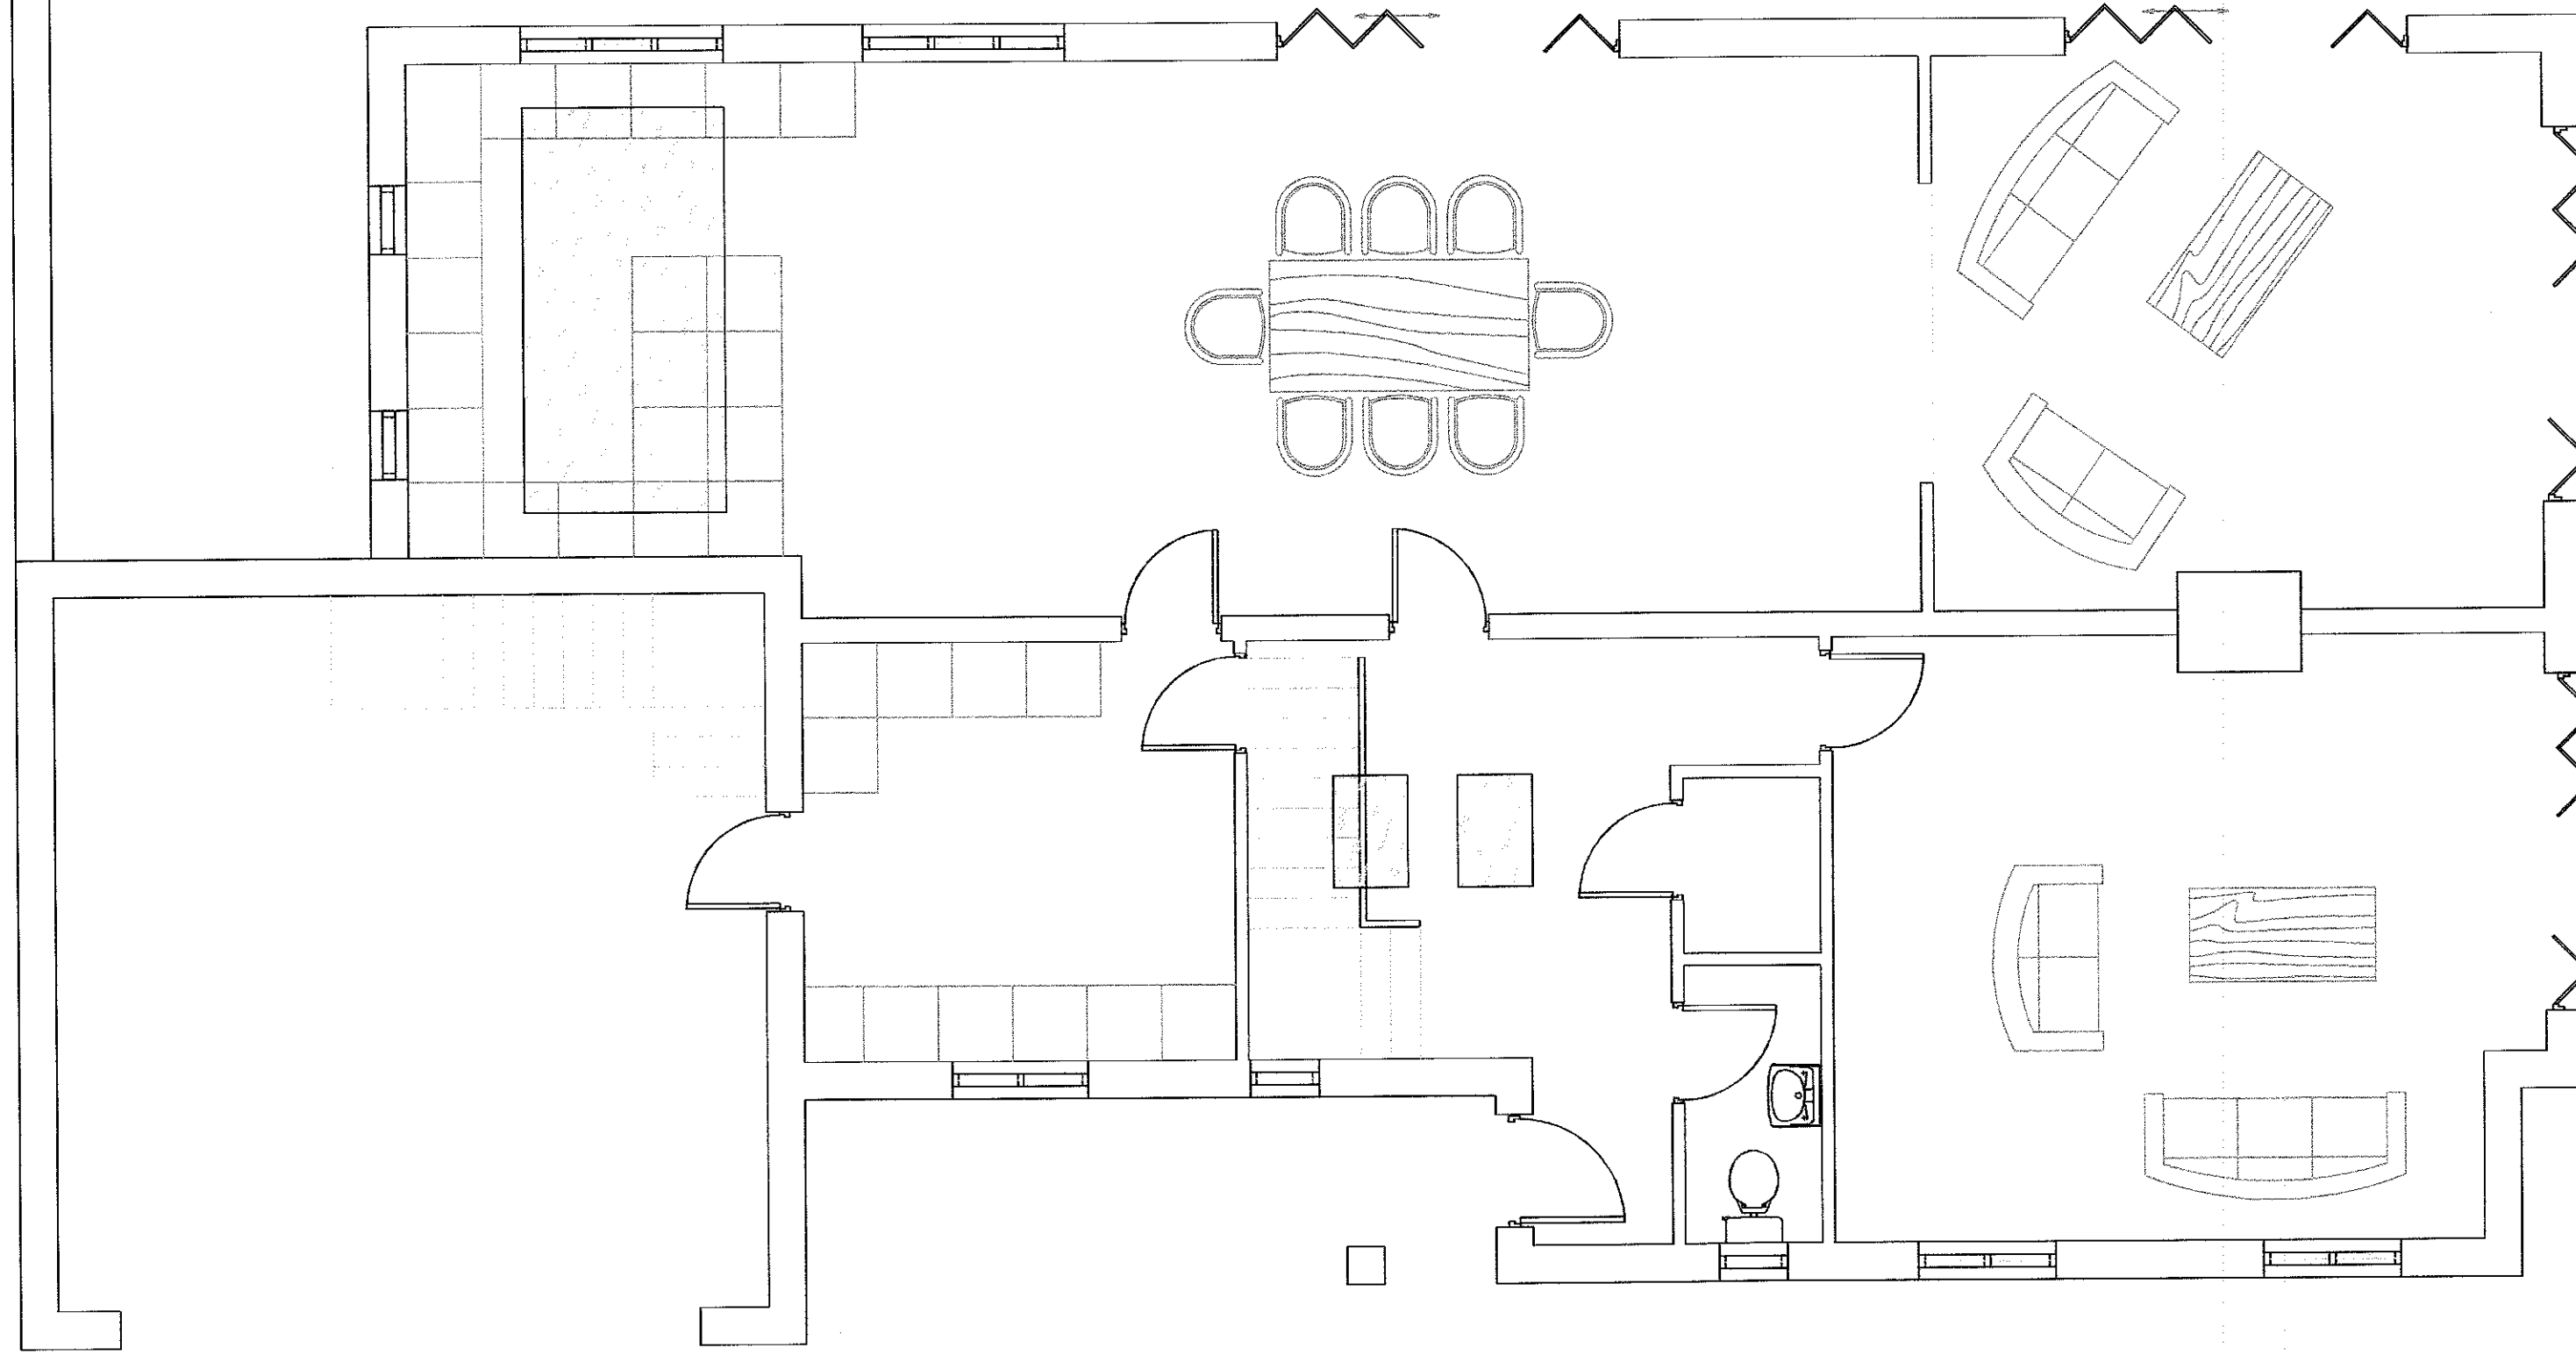

First Floor

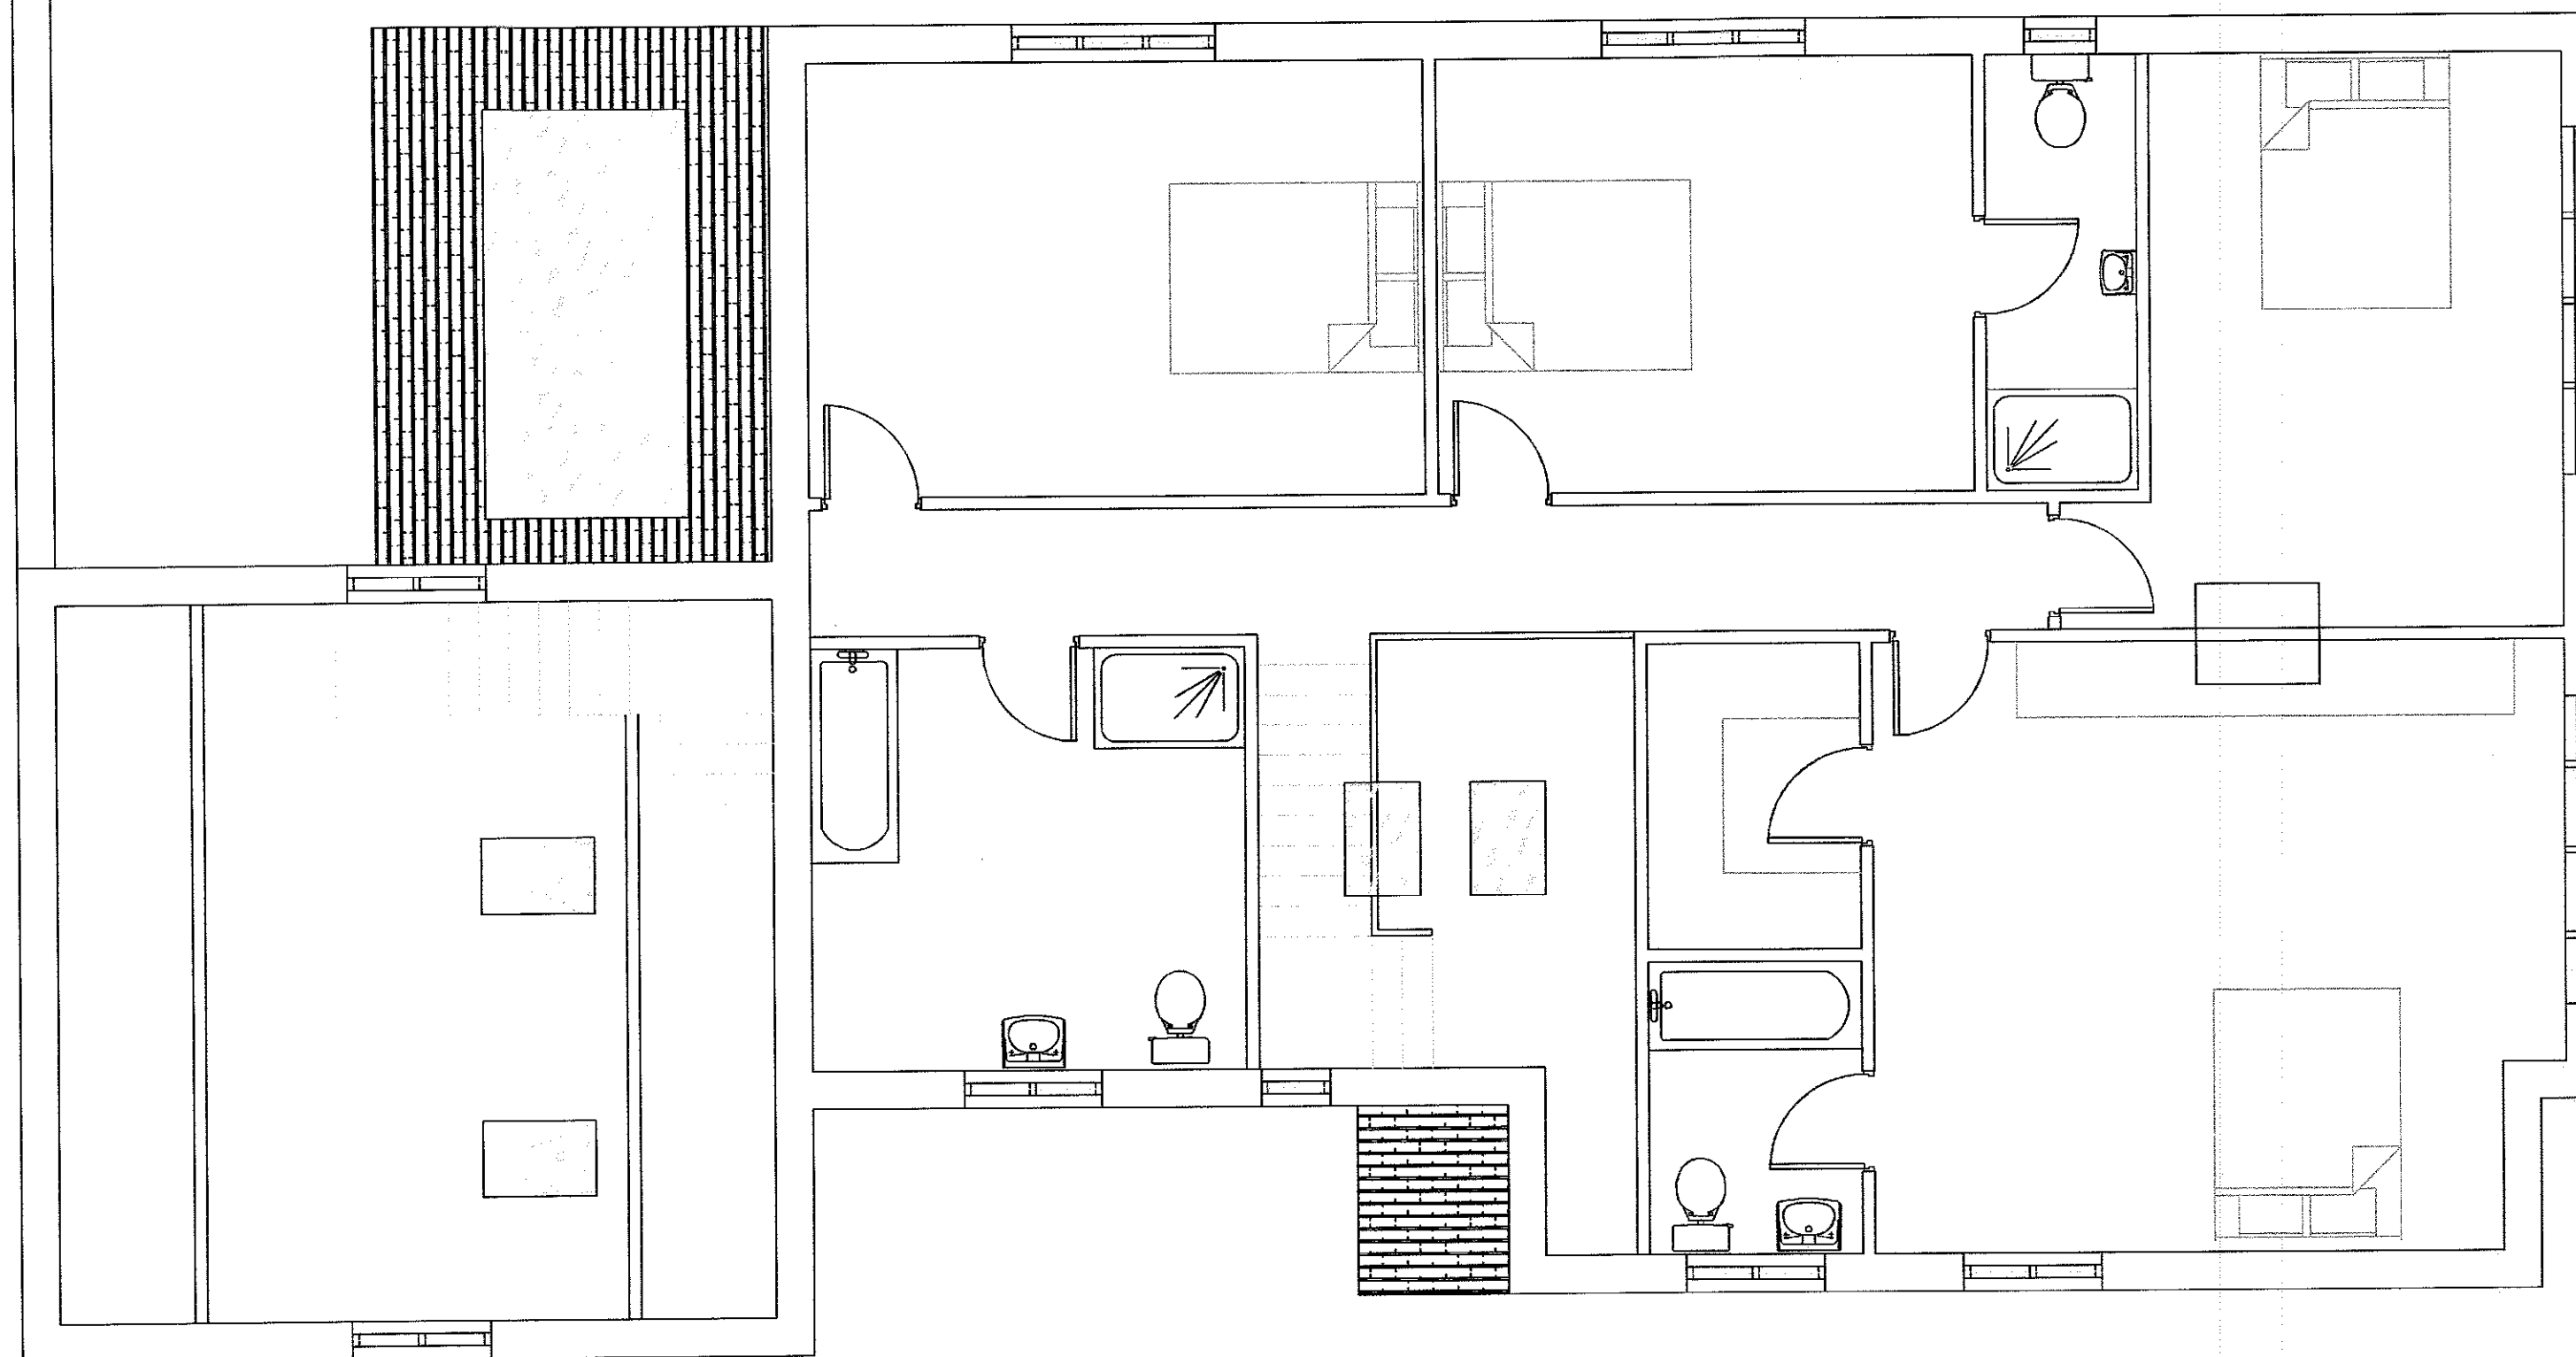

320150515P

Description	Rev	Date	By
<b>AJH ASSOCIATES</b> Chartered Building Surveyors			
<small>21 Donfield Court Punkeo Link Road Clitheroe Lancs BB7 1QS</small>		<small>Tel: 01200 425987 Fax: 01200 425985 e-mail: info@ajh-associates.co.uk www.ajh-associates.co.uk</small>	
<b>Client</b>	MR WILLIAM PYE		
<b>Project</b>	LAND AT 14 CHURCH RAIKE CHIPPING		
<b>Description</b>	PROPOSED PLANS		
<b>Scale</b>	1:50 @ A1		
<b>Date</b>	04/02/2014		
<b>By</b>	JT		
<b>Checked</b>	TH		
<b>No.</b>	3009/201		
<small>DO NOT SCALE THIS DRAWING. CHECK ALL DIMENSIONS ON SITE</small>			
<small>THIS DRAWING IS PROTECTED BY COPYRIGHT. IT MAY NOT BE REPRODUCED IN ANY FORM OR BY ANY MEANS FOR ANY PURPOSE, WITHOUT GAINING PRIOR WRITTEN PERMISSION FROM AJH ASSOCIATES</small>			