


320150541P

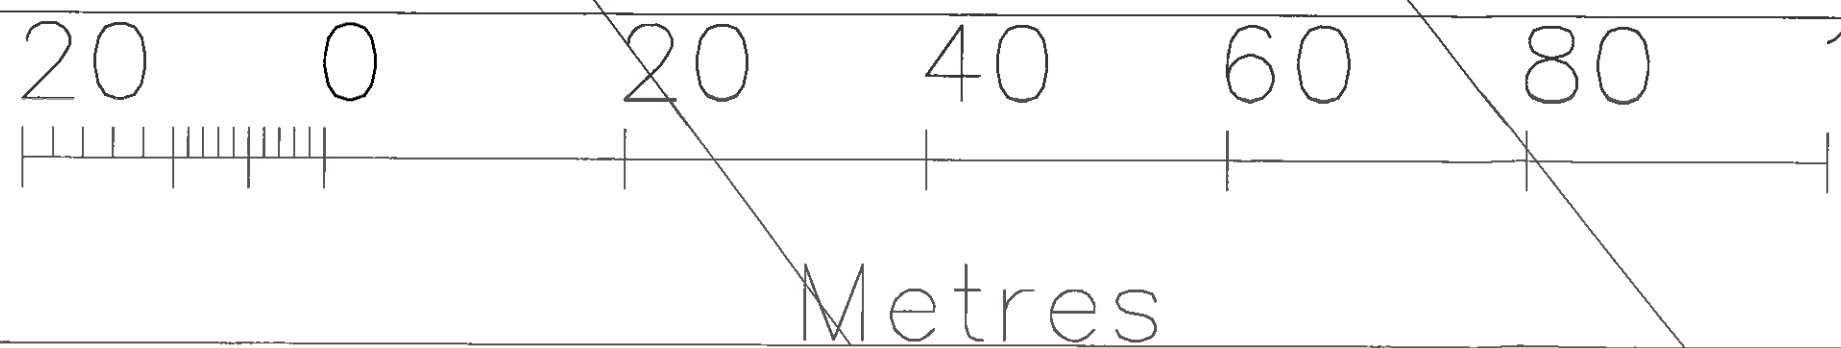

<b>AJH ASSOCIATES</b> Chartered Building Surveyors	
<small>10 Broadfield Road Preston, Lancashire PR1 6JG Tel: 01773 544444 www.ajh-associates.co.uk</small>	<small>10 Broadfield Road Preston, Lancashire PR1 6JG Tel: 01773 544444 www.ajh-associates.co.uk</small>
Client MR GORDON WHITWELL	Scale 1:500 & 1:1250 @ A3
Project 10 QUEENSWAY AVENUE WADDINGTON	Date 29/04/2015
Description EXISTING AND PROPOSED LOCATION PLAN	By JT
<small>DO NOT SCALE THIS DRAWING. CHECK ALL DIMENSIONS ON SITE</small>	3111/300c

THIS DRAWING IS PROVIDED BY CONTRACTOR. IT MAY NOT BE APPROVED BY ANY OTHER AS THE DRAWING IS FOR ANY PURPOSE, WITHOUT OBTAINING FROM WRITTEN PERMISSION FROM AJH ASSOCIATES