


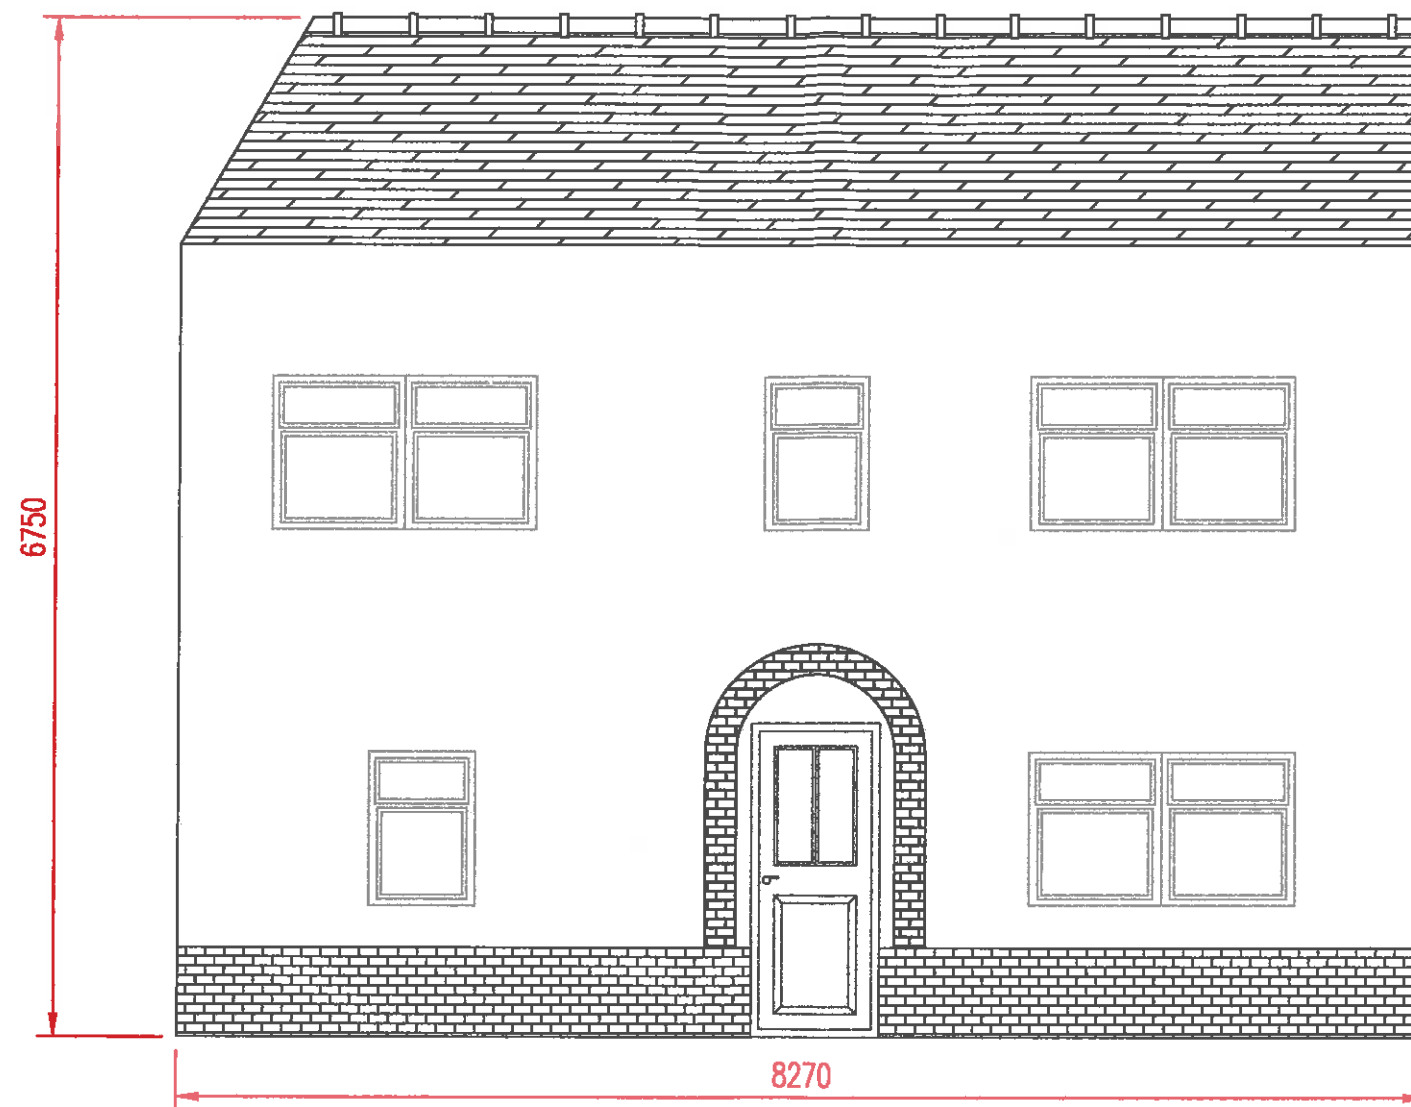

3201505490

0	Initial Layout	LA	18/05/15				
REV	DESCRIPTION	DWG	DATE	CKD	DATE	APP	DATE

REVISIONS

PROPOSED PLANS

THIRD ANGLE PROJECTION

This drawing and the information in it is the property of S.M. Clash and must not be copied in whole or in part, or otherwise disclosed, without the prior written consent of the company.

Miss L. Ashmore Address: 46 Bank Road, Carrbrook, Stalybridge, SK15 3LB. Tel. 07445 200 890

TITLE:	Front Elevation		
CLIENT:	Mr. S. M. Clash		
UNITS:	mm UNLESS STATED OTHERWISE		
SCALE:	1:50	SHEET:	A3
DRAWN BY:	L. ASHMORE	DATE:	18/05/2015
CHECKED BY:		DATE:	
APPROVED BY:		DATE:	
DRAWING No.	LA/0002/28	REV:	0
DRAWING Ref:	House		



3201505490

REV	DESCRIPTION	DWG	DATE	CKD	DATE	APP	DATE
0	Initial Drawing	LA	18/05/15				

REVISIONS

PROPOSED PLANS

THIRD ANGLE PROJECTION
Miss L. Ashmore Address: 46 Bank Road, Carrbrook, Stalybridge, SK15 3LB. Tel. 07445 200 890

TITLE:	Rear Elevation		
CLIENT:	Mr. S. M. Clash		
UNITS:	mm UNLESS STATED OTHERWISE		
SCALE:	1:50	SHEET:	A3
DRAWN BY:	L. ASHMORE	DATE:	18/05/2015
CHECKED BY:		DATE:	
APPROVED BY:		DATE:	
DRAWING No.	LA/0003/28	REV:	0
DRAWING Ref:	Existing Layout		



320150549P



0	Initial Drawing	LA	18/05/15				
REV	DESCRIPTION	DWG	DATE	CKD	DATE	APP	DATE

REVISIONS

PROPOSED PLANS

THIRD ANGLE PROJECTION
Miss L. Ashmore Address: 46 Bank Road, Carrbrook, Stalybridge, SK15 3LB. Tel. 07445 200 890

TITLE:	Side Elevation		
CLIENT:	Mr. S. M. Clash		
UNITS:	mm UNLESS STATED OTHERWISE		
SCALE:	1:50	SHEET:	A3
DRAWN BY:	L. ASHMORE	DATE:	18/05/2015
CHECKED BY:		DATE:	
APPROVED BY:		DATE:	
DRAWING No.	LA/0004/28	REV:	0
DRAWING Ref:	House		

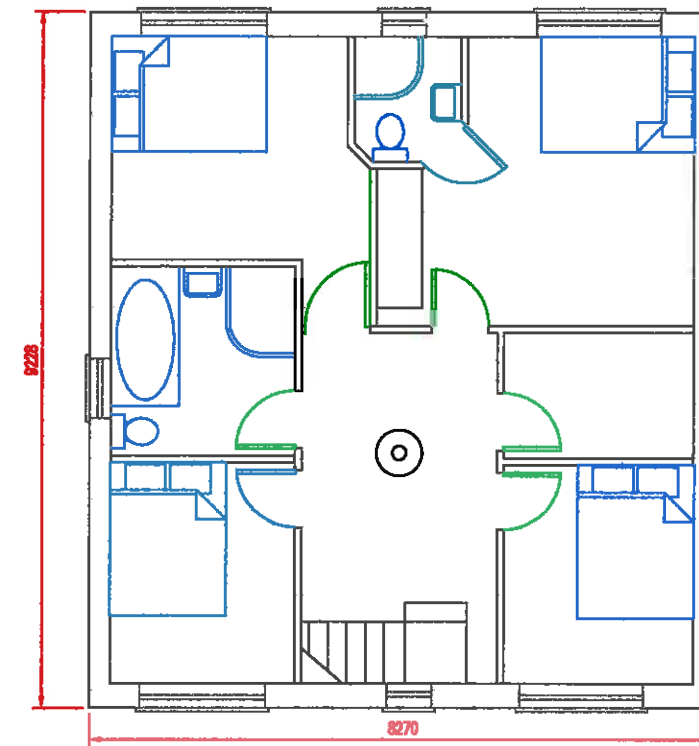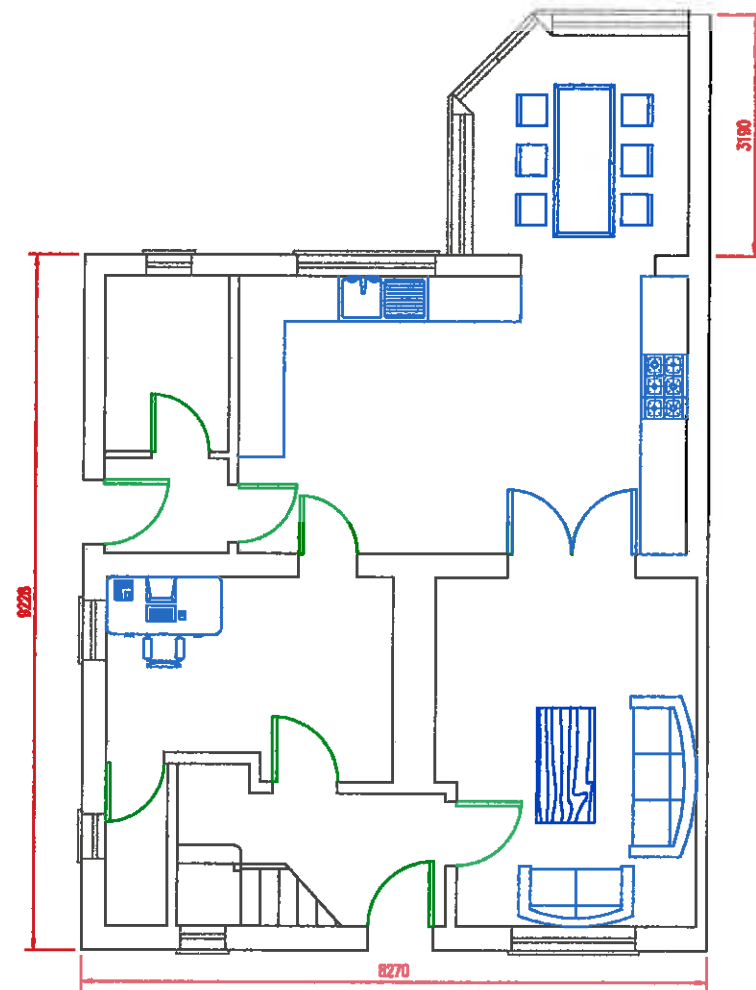

320150549P

REV	DESCRIPTION	DWG	DATE	CKD	DATE	APP	DATE
0	Initial Drawing	LA	18/05/15				

REVISIONS

PROPOSED PLANS

THIRD ANGLE PROJECTION

This drawing and the information in it is the property of S.M. Clash and must not be copied in whole or in part, or otherwise disclosed, without the prior written consent of the company.

Miss L. Ashmore Address: 46 Bank Road, Carrbrook, Stalybridge, SK15 3LB. Tel. 07445 200 890

TITLE:	Ground & First Floor Layouts		
CLIENT:	Mr. S. M. Clash		
UNITS:	mm UNLESS STATED OTHERWISE		
SCALE:	1:100	SHEET:	A3
DRAWN BY:	L. ASHMORE	DATE:	18/05/2015
CHECKED BY:		DATE:	
APPROVED BY:		DATE:	
DRAWING No.	LA/0001/28	REV:	0
DRAWING Ref:	House		