


EXISTING SERVICE DIVERSION PLAN
SCALE 1:500

- Notes**
1. This Drawing is to be read in conjunction with all relevant TRP, Architects, Service Engineers and Subcontractor drawings.
 2. Review all drawings and report any discrepancies to TRP Consulting prior to commencement.
 3. Do not scale from this drawing. All dimensions and levels including any abutment to existing structures to be checked on site prior to commencement.
 4. Work from figured dimensions only.
 5. No deviation from details shown on this drawing is allowed without TRP Consulting's prior permission in writing.
 6. All work is to be carried out in accordance with the relevant specifications issued by TRP Consulting, British Standard Codes of Practice, Statutory requirements and the Contract Documents.

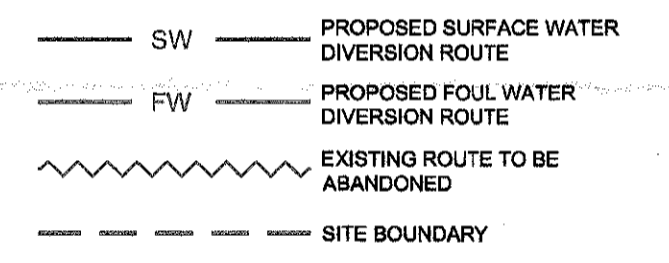

320150558P

REVISION STATUS

S - Information issued for feasibility, scheme or tender purposes only
C - Information issued for Construction

Note - Only C Revision Drawings to be used for Construction.

S6	Carpark Layout Updated	22.05.15	WC
S5	Overall Site Layout Updated & Pump main Route Amended	11.05.15	WC
S4	Overall Site Layout Updated	11.05.15	WC
S3	Pipe bend radius amended	28.04.15	WC
S2	Topo updated	12.03.15	WC
S1	Issued for Information	04.03.15	WC

Rev	Description	Date / By

Project
BAE SAMLESBURY
LOGISTICS FACILITY

Client
BAE SYSTEMS

Drawing Title
PROPOSED DIVERSIONS OF
EXISTING SERVICES AND
PUMP MAIN

trp consulting
TRP Consulting
The Landmark
21 Back Turner Street
Manchester
M4 1FR
Tel 0161 839 9113
Fax 0161 839 9114
Email manchester@trpconsult.com

Drawn By	Date	Scale	Checked
WC.	MARCH 15	1:500	TR

Project No.	Drawing No.	Revision
6751 /	E500 /	S6