
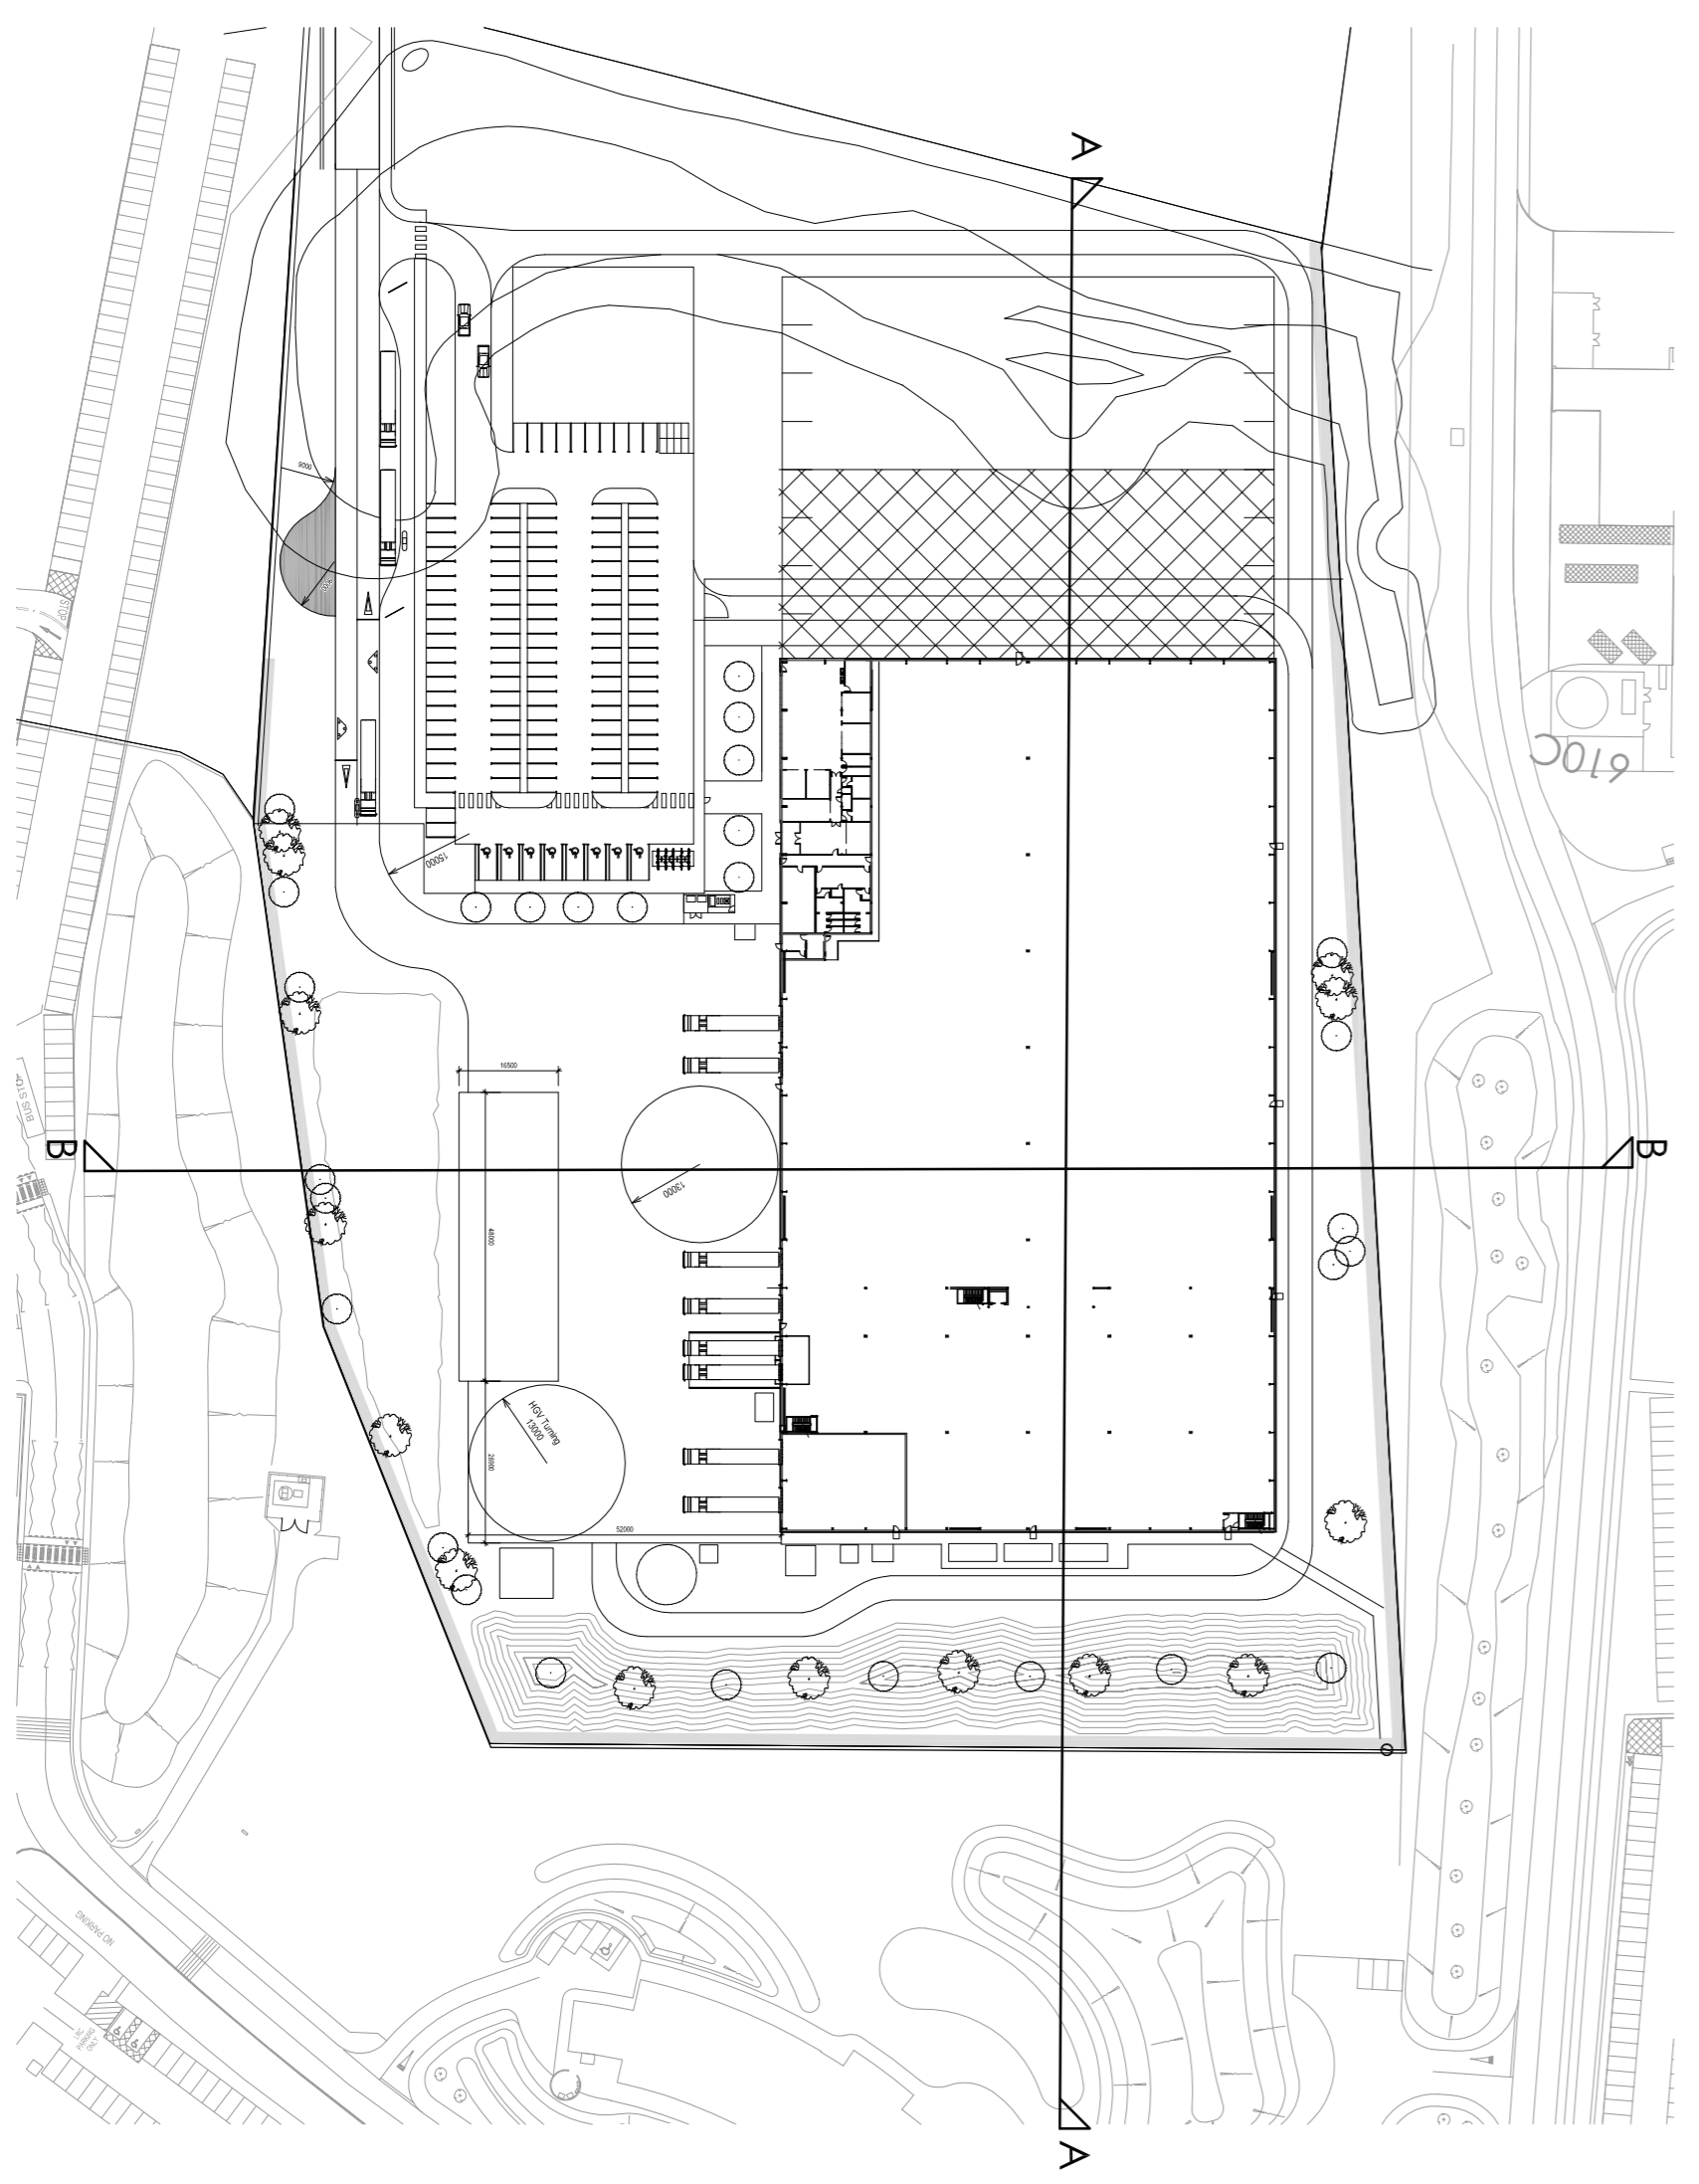
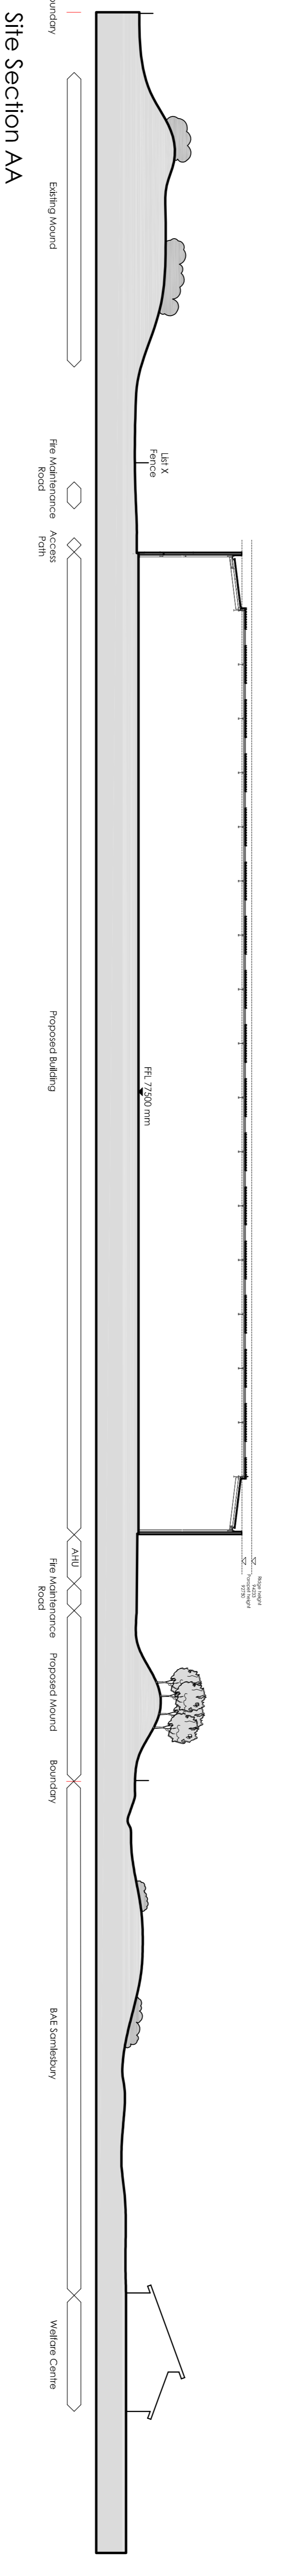


- NOTES**
- All dimensions and levels are to be checked on site.
  - Any discrepancies are to be reported to the architect before any work commences.
  - The drawing shall not be scaled to ascertain any dimensions. Work to typical dimensions.
  - The drawing shall not be reproduced without express written permission from the architect.
  - The quality, quantity and materials to be used are the responsibility of the contractor. AEW cannot be held responsible for the accuracy or scale discrepancy of base drawings.

- DESIGN HAZARD IDENTIFICATION**
- No significant hazards have been identified in the drawing.

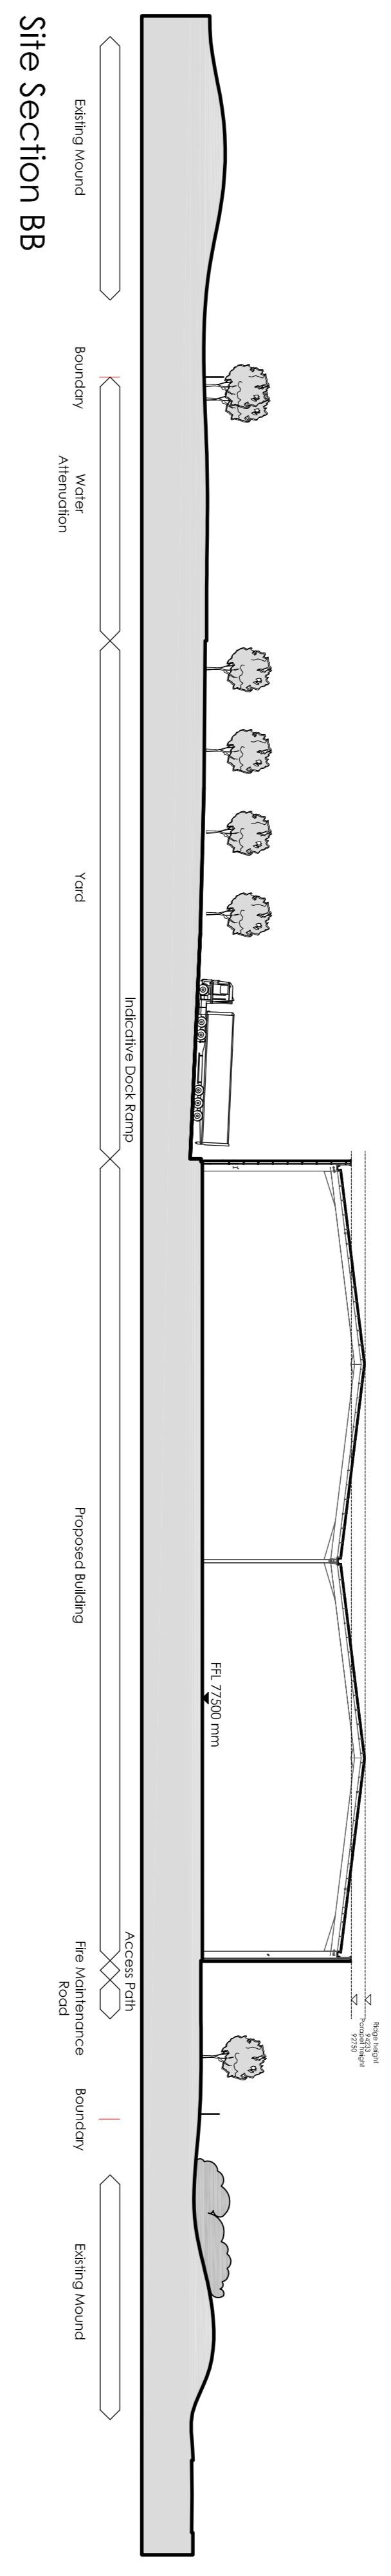

Key Plan

REV	Date	Drawn by	Checked by
P2	23/06/15	TR	AT
P1	18/06/15	TR	MG
Initial Issue			
REV Date Drawn by Checked by			
<b>S2 For Information</b>			
Status			
drawing stage			
client			
BAE Systems			
project			
Project Laser, Sarnisbury			
drawing title			
Site Sections			
date	18/06/15	drawn	TR
scale	1:300	checked	GJ