




South West Elevation

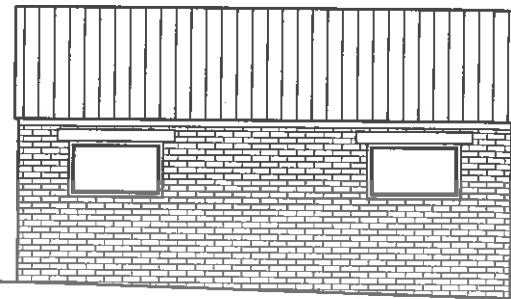


South East Elevation

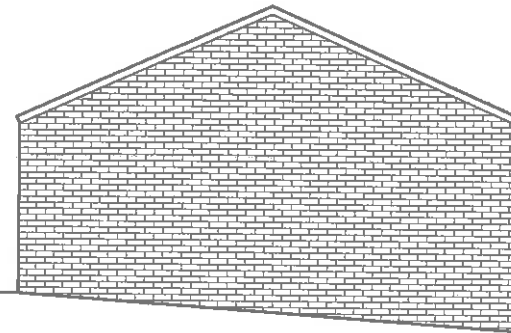

North East Elevation

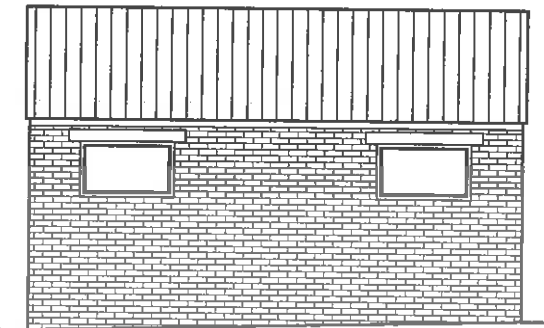

North West Elevation

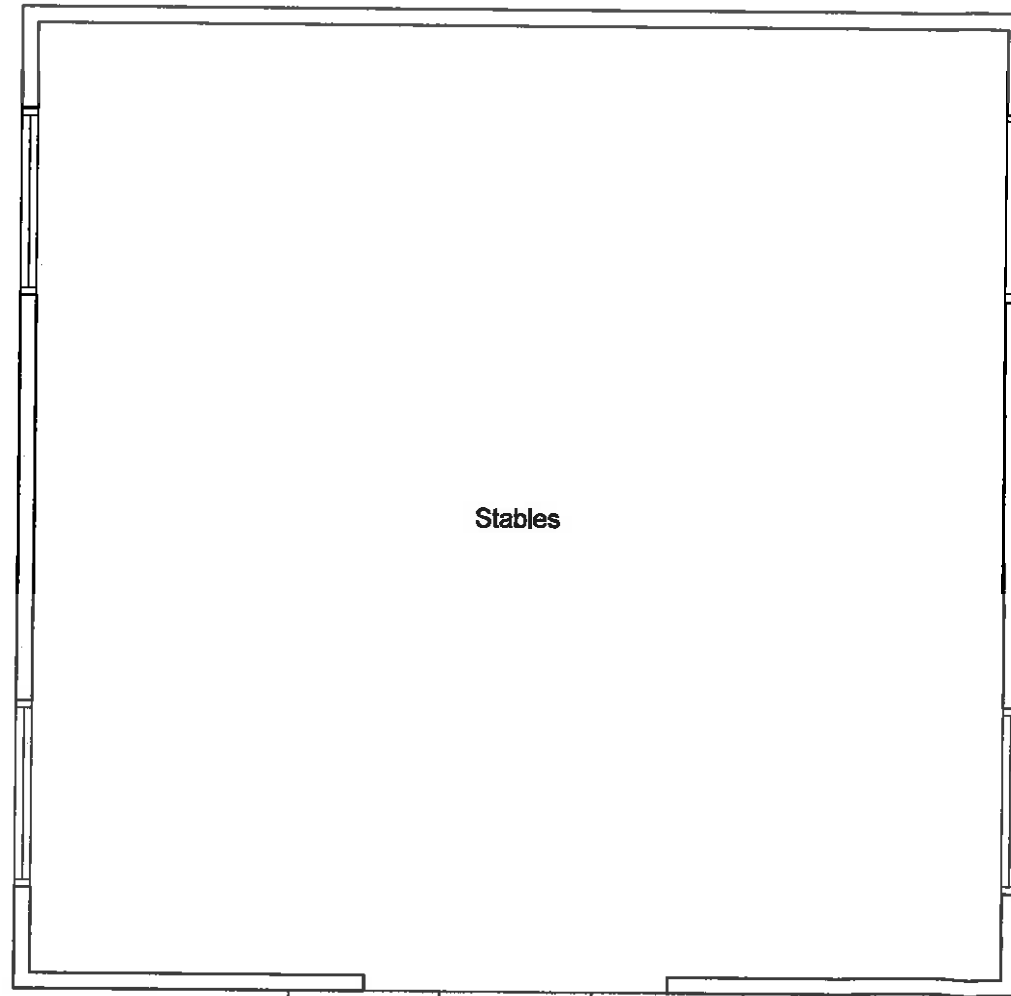

Existing Floor Plan

320150571P


Proposed Cattery and Stables at
Land behind Four Acres
Wiswell

Existing Plan and Elevations

1:50/100 @ A3


June 2015

AVS - 03

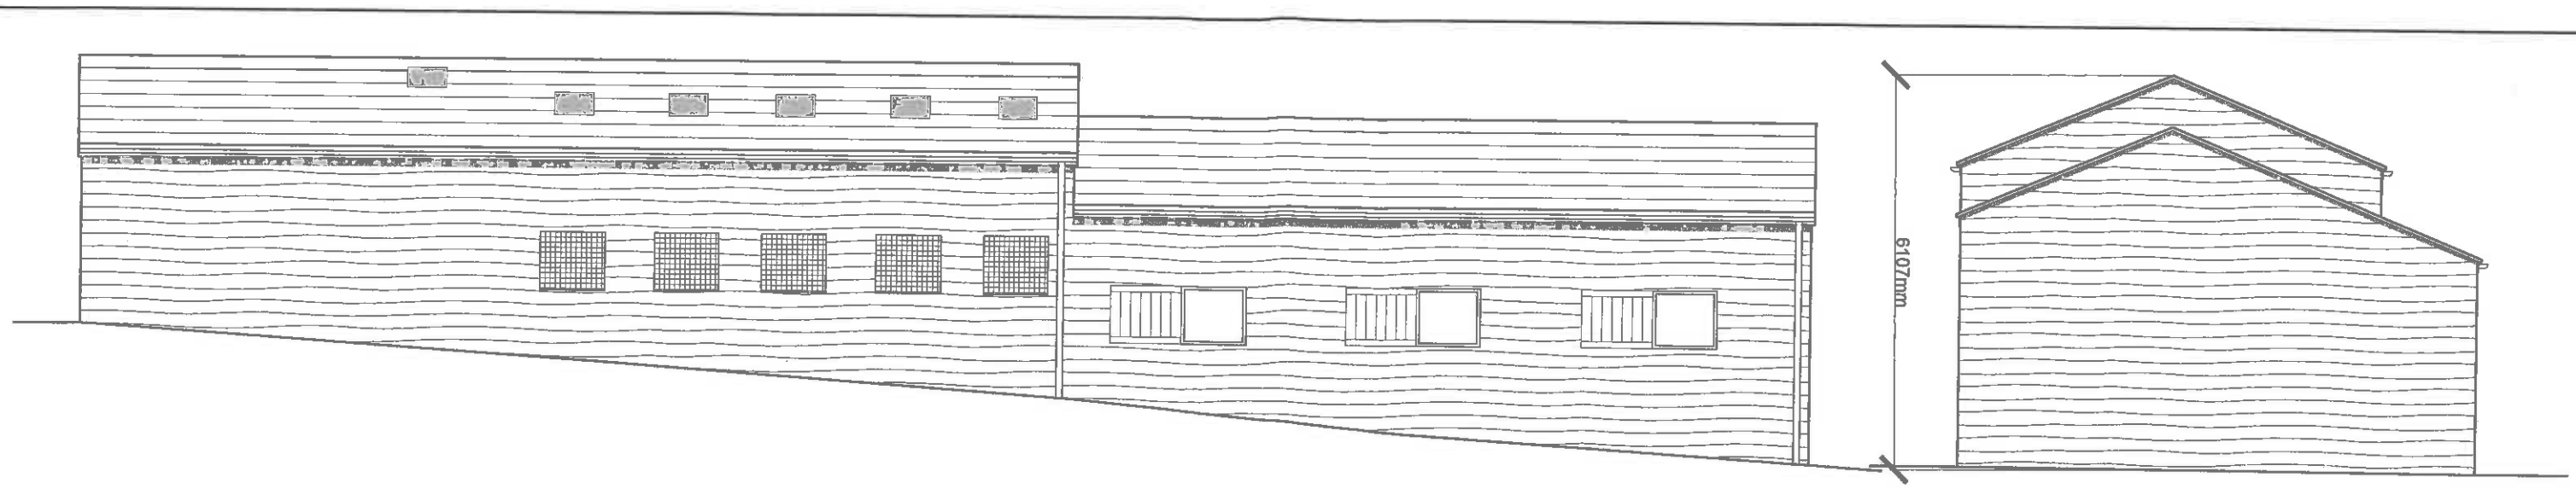

North East Elevation


North West Elevation

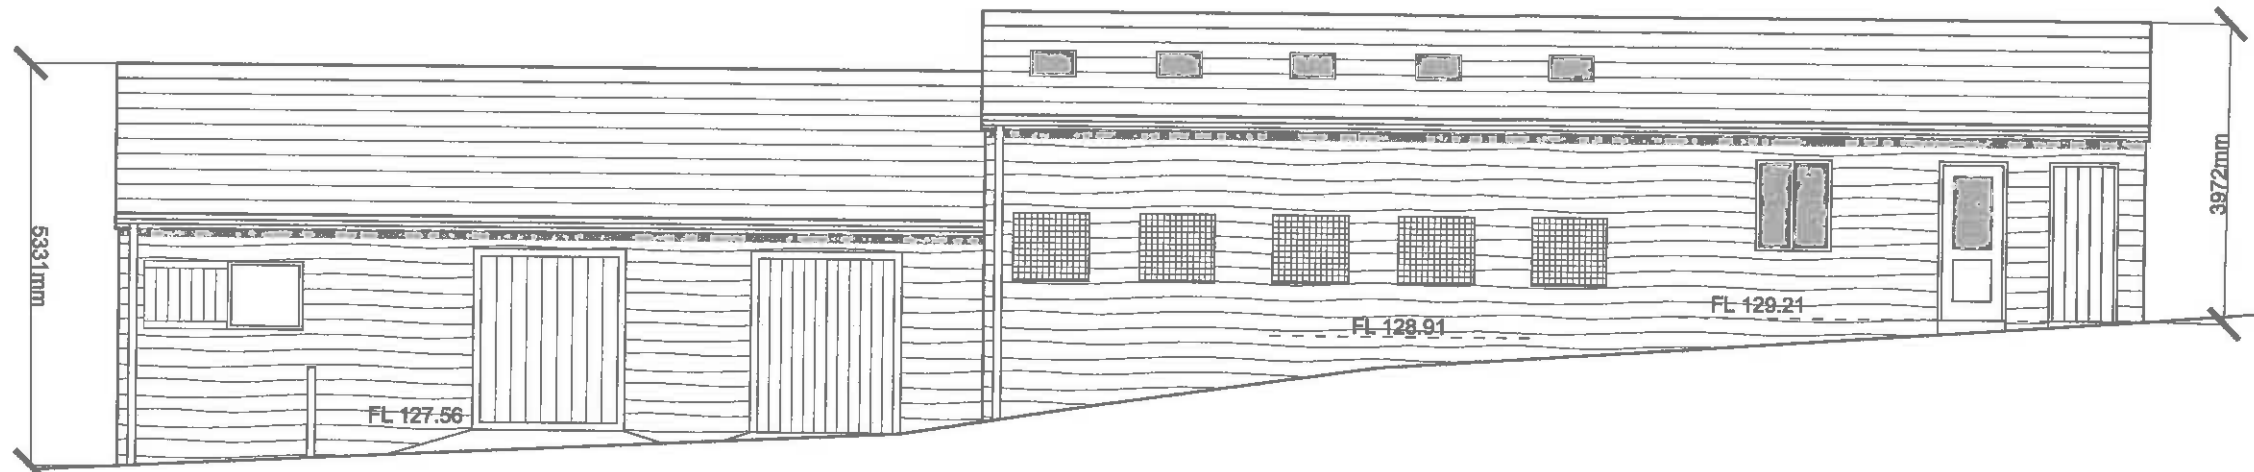

South West Elevation (overlooking ménage)

South East Elevation (towards cottages)

320150571P

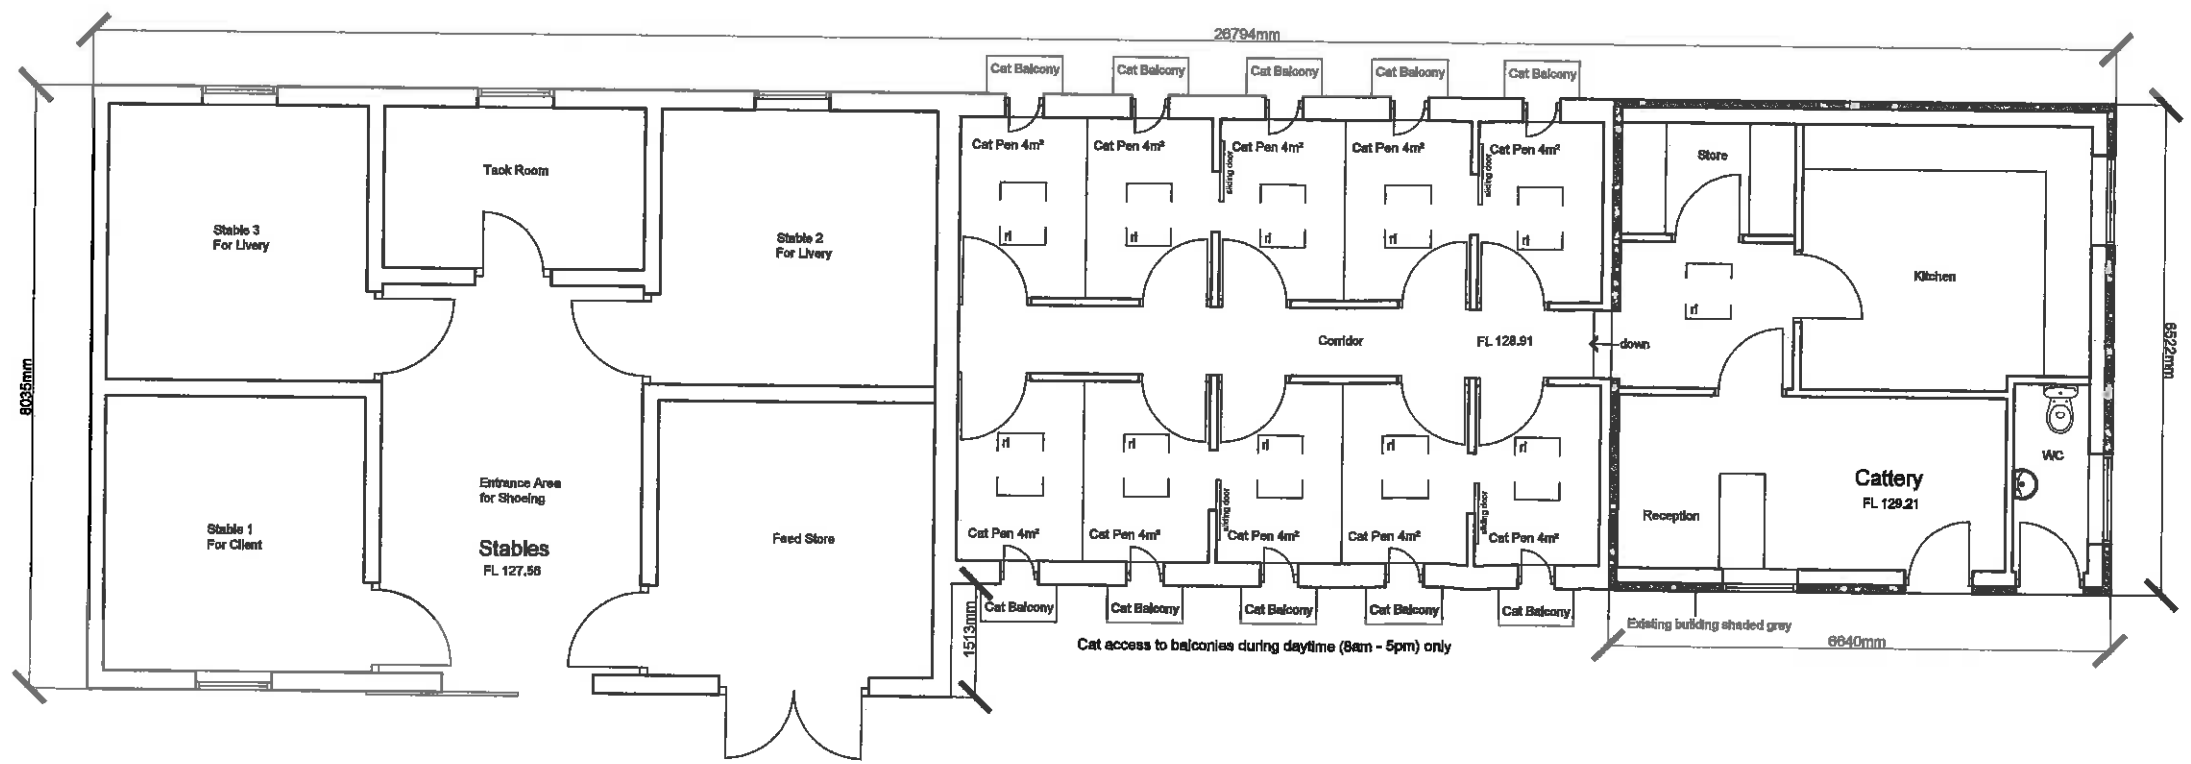

Floor Plan

Proposed Materials
 Existing and proposed walls timber boarded
 Slate roof
 UPVC windows and doors to cattery

**Proposed Cattery and Stables at
 Land behind Four Acres
 Wiswell**

Proposed Plan and Elevations

1:100 @ A3

May 2015

AVS - 01 REV C