




- Key
- 2 x Schwegler Bat Tube
 - 2 x Schwegler 2F Bat boxes and 1 x Schwegler 1B Bird Box
 - Schwegler 1B Bird Box 32mm
 - Schwegler 2h Robin Box
 - Schwegler 1SP Sparrow Terrace

320150572P

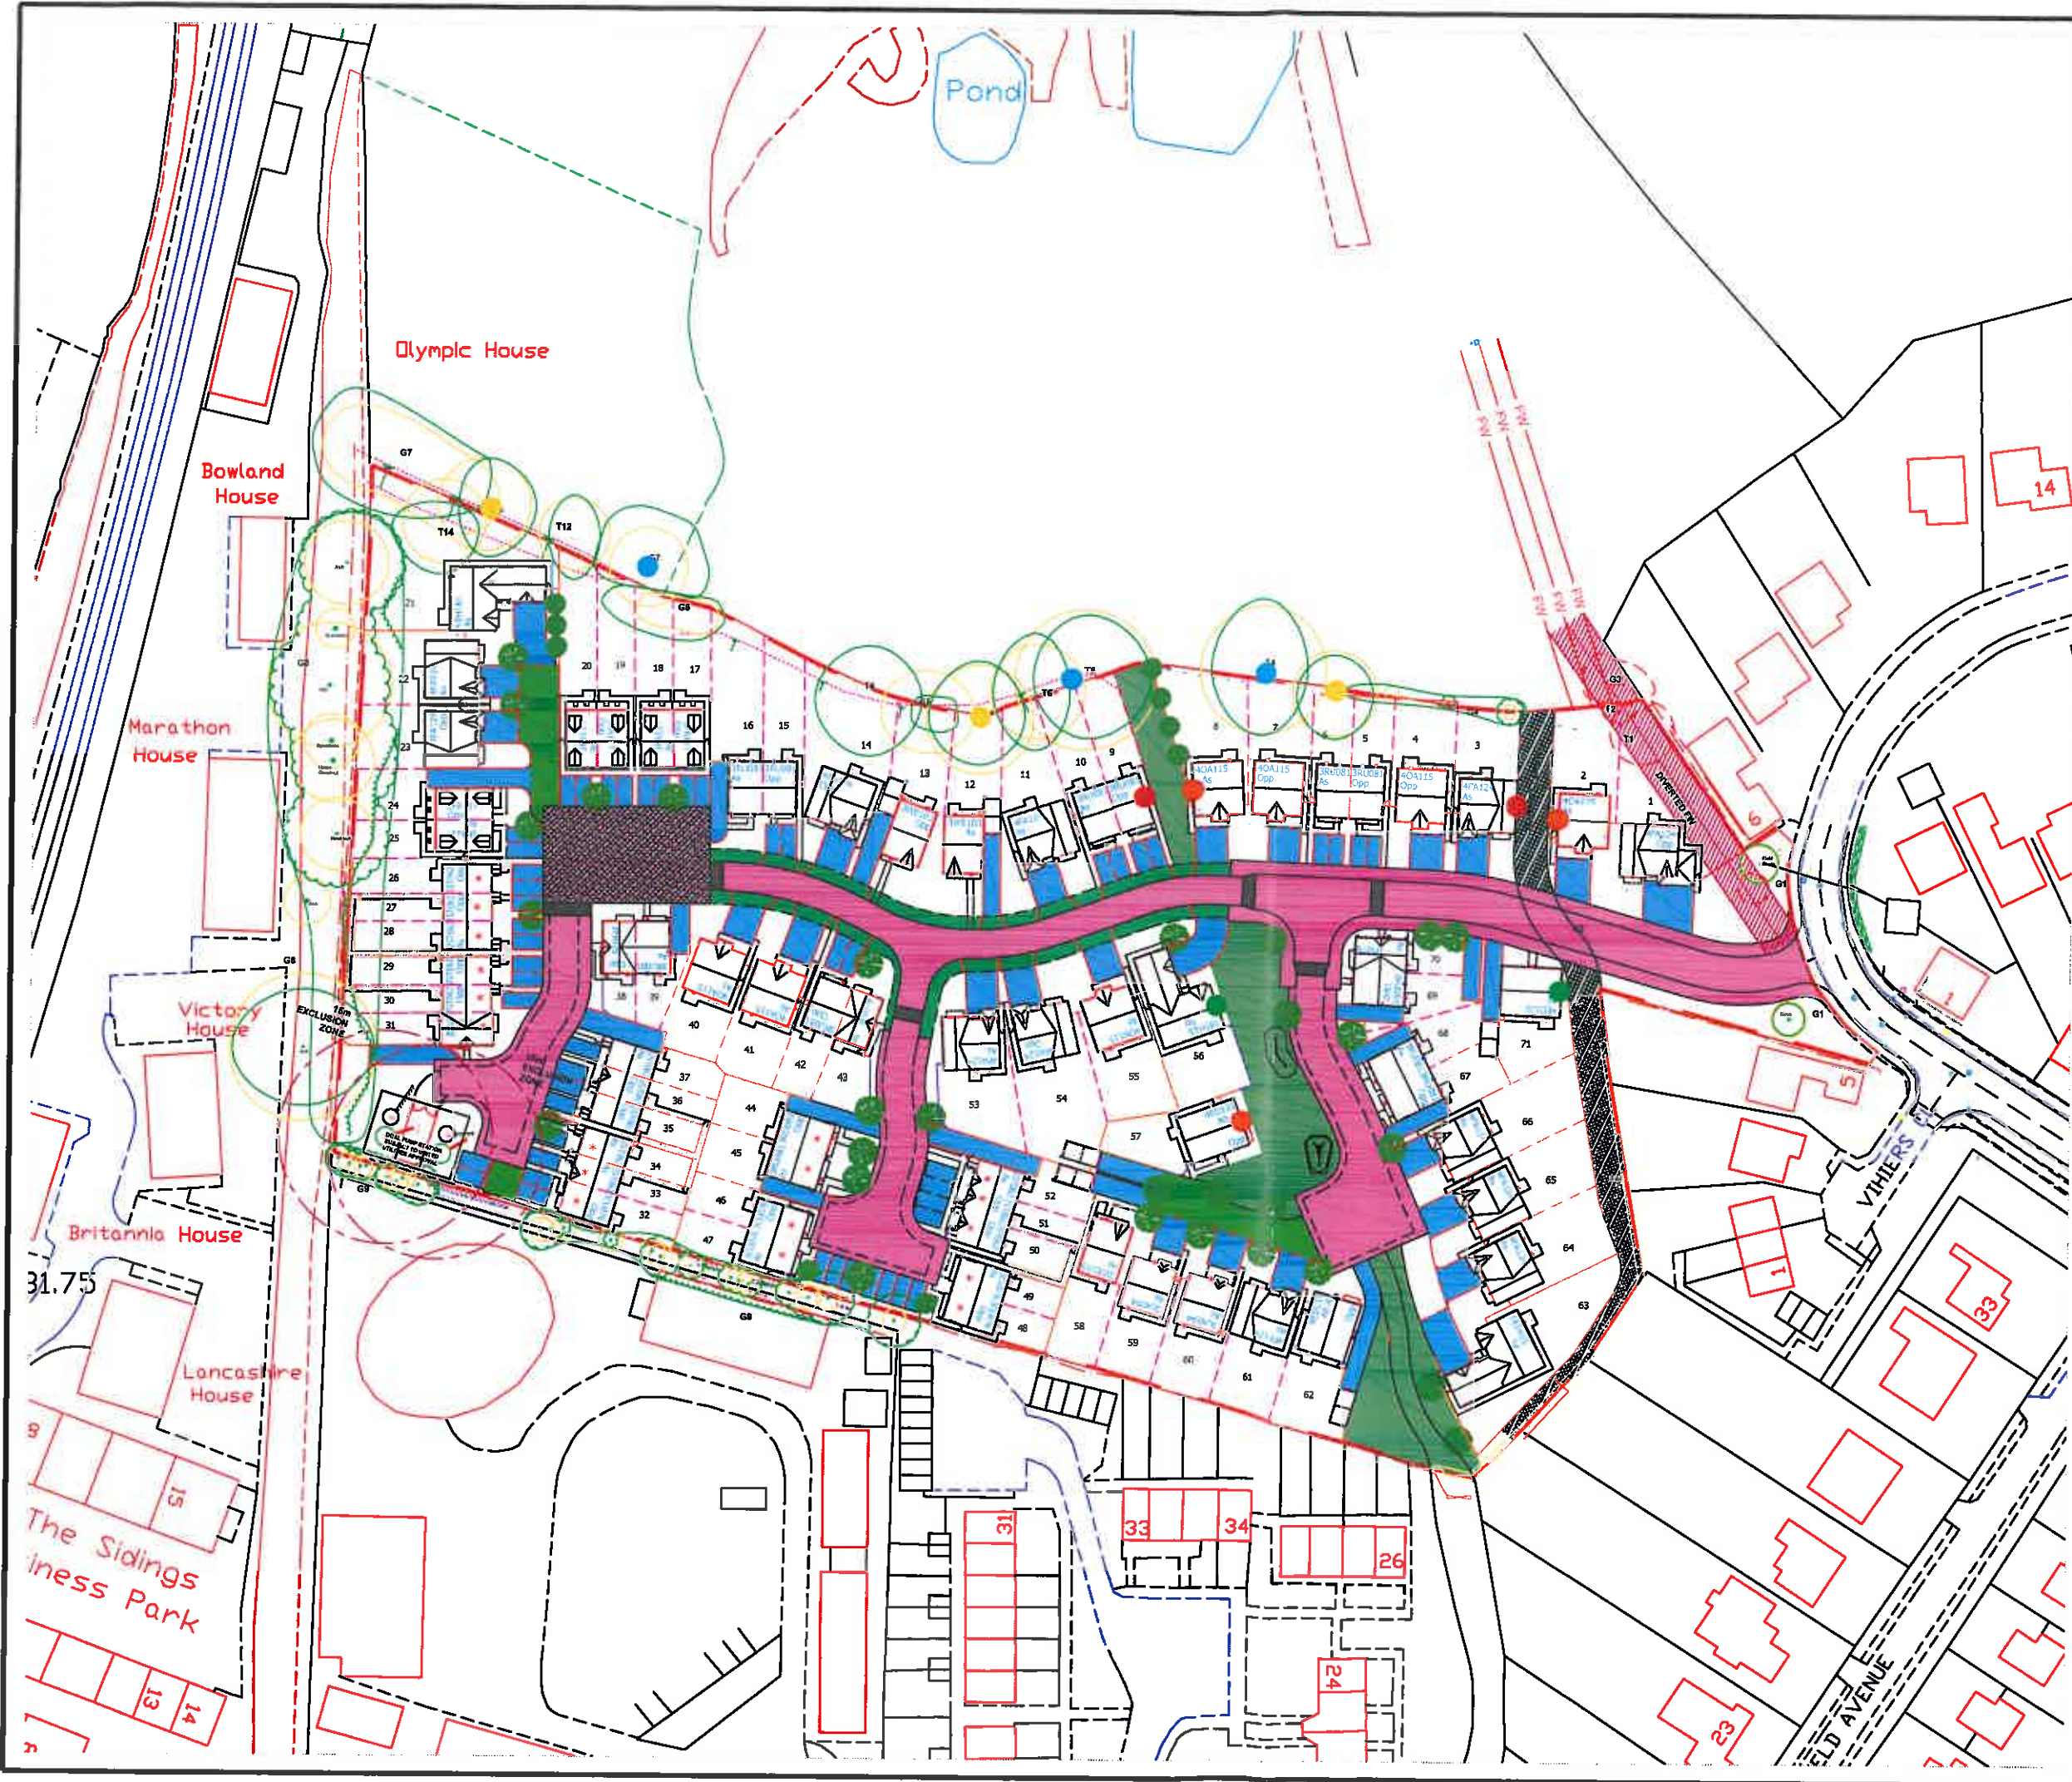

Rev	Description	Drawn	Approved	Date
-----	-------------	-------	----------	------

Genesis Centre
Birchwood Science Park Warrington
WA3 7BH
Tel 01925 844004
Fax 01925 844002
e-mail tep@tep.uk.com

Project	
Hayhurst Road, Whalley	
Title	
Bat and Bird Box Location Plan	
Drwg No	D4744.001
Scale	1:1000 @ A3
Date	19/06/15
Drawn	IH
Checked	KS
Approved	LG