



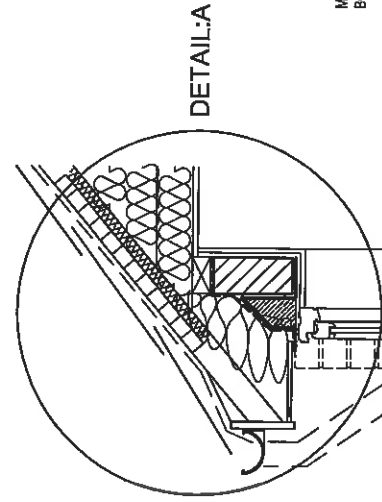


DETAIL:A

EAVES SOFFIT HEAD (A)
SCALE 1:20

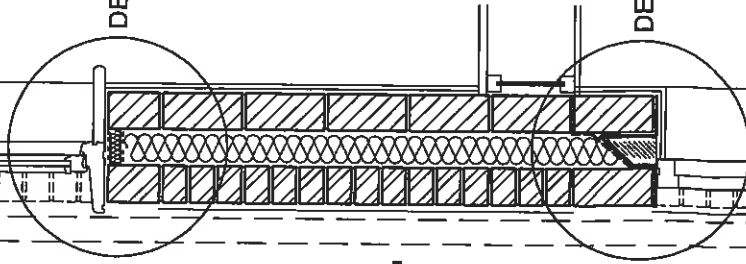


DETAIL:C

BRICK SOLDIER CILL (C)
SCALE 1:20

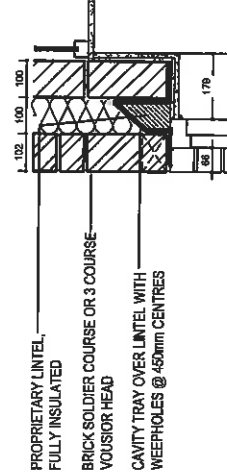


DETAIL:D

BRICK SOLDIER HEAD
ABOVE DOOR (D)
SCALE 1:20

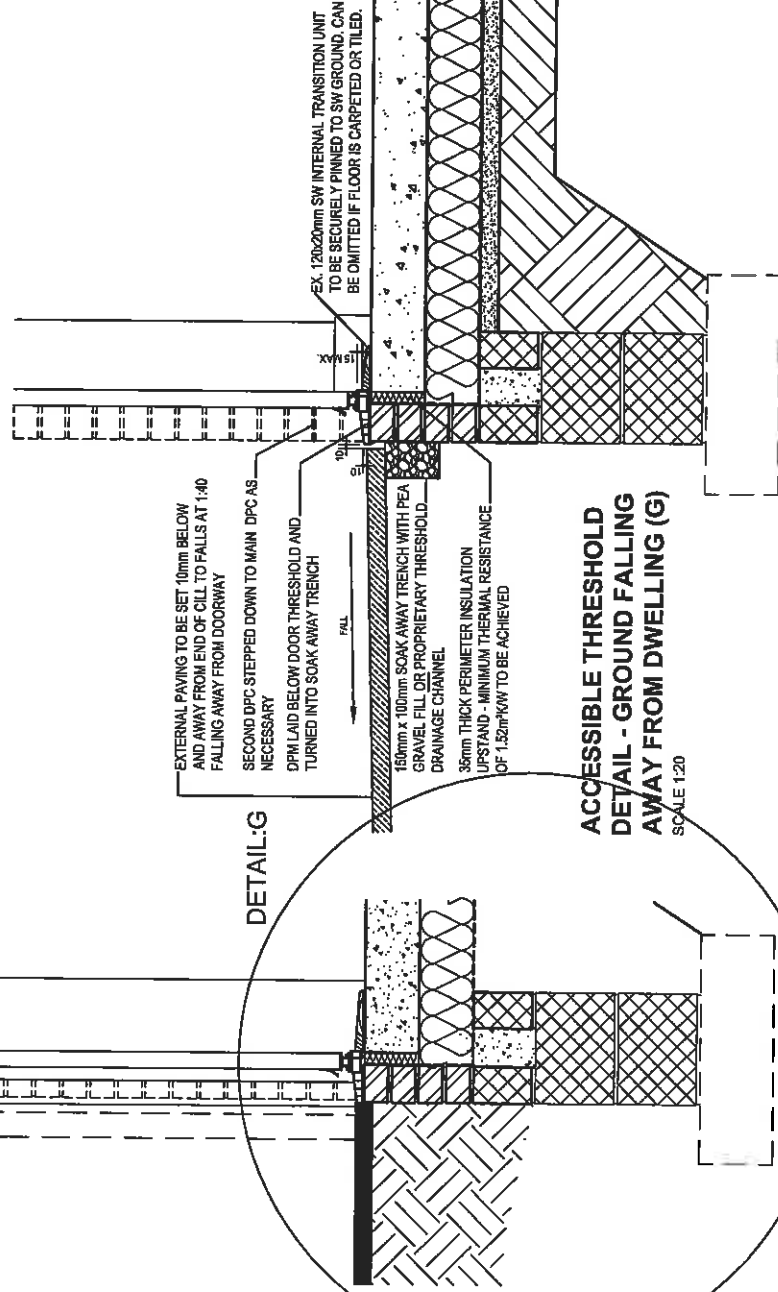


DETAIL:G

ACCESSIBLE THRESHOLD
DETAIL - GROUND FALLING
AWAY FROM DWELLING (G)
SCALE 1:20

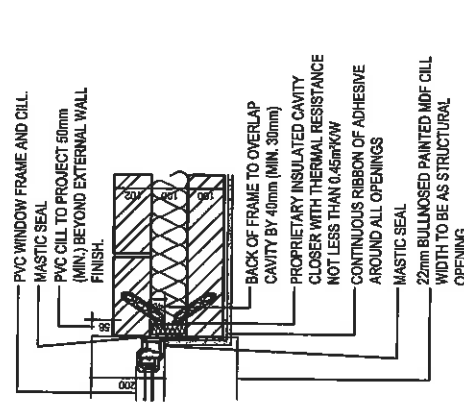

JAMB DETAIL - BRICKWORK
BRICK SOLDIER CILL
SCALE 1:20

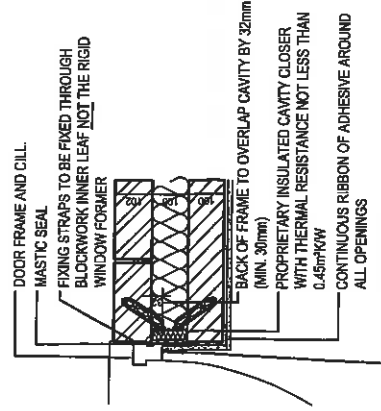

DOOR JAMB
SCALE 1:20

Rev.	Date	Amendment	Chkd
------	------	-----------	------

Bellway
(MANCHESTER)
(a member of Bellway Plc Group of Companies)
Bellway Homes Ltd
The Genesis Centre, Garretts Field, Birchwood,
Warrington, Cheshire WA3 7BH
Tel: 01925 882 900

Project
Standard House Type


Subject
**Standard Details
Sheet 1**

Scale 1:20@A3	Date APR 15	Drawn KJC	Checked
Drawing No. BH/MAN/-/DETAILS/01			Revision

Note
All specifications, materials and workmanship to be in accordance with current NHBC and Building Regulations.
Main drainage to comply with Sewers for Adoption current edition.
Highways to be in accordance with Local Authority specification.
Do not scale from this drawing.
All dimensions to be verified with the drawing office.

Cad File Name : :

320150572P

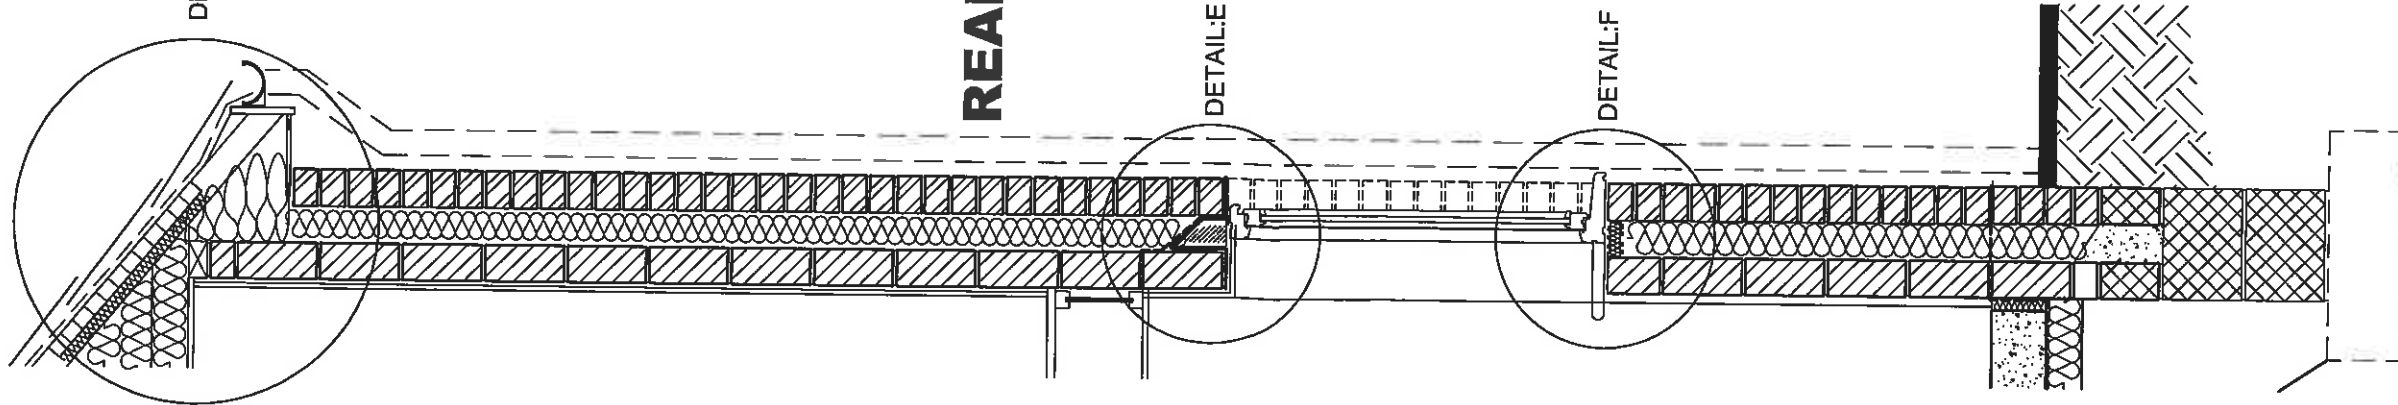


DETAIL:B


REAR

DETAIL:E


DETAIL:F

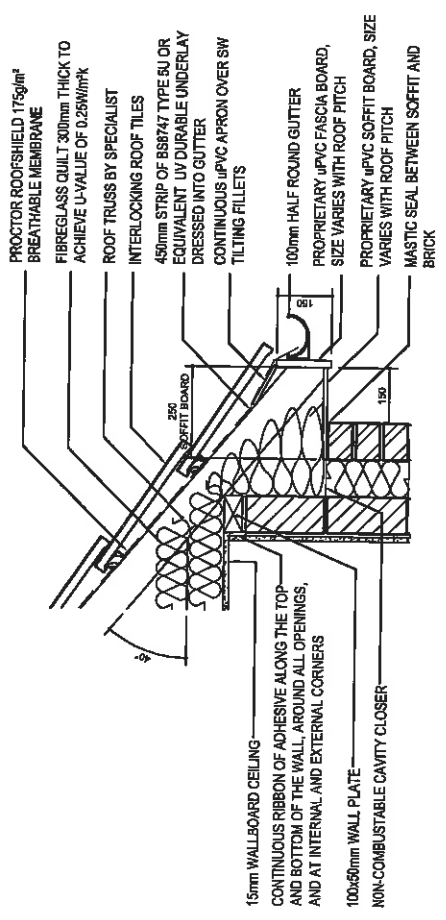

UNVENTILATED EAVES -
COLD ROOF (40° PITCH) (B)
SCALE 1:20

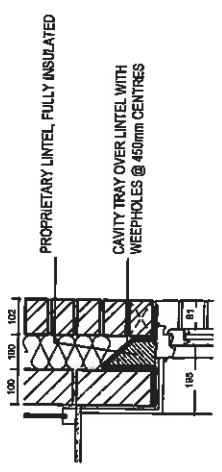

BRICK HEAD
ABOVE WINDOW (E)
SCALE 1:20

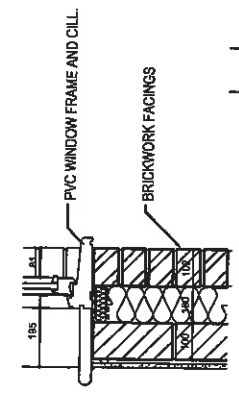

BRICK CILL (F)
SCALE 1:20

Rev.	Date	Amendment	Chkd

Bellway

(MANCHESTER)

(a member of Bellway Plc Group of Companies)
Bellway Homes Ltd
The Genesis Centre, Garrett Field, Birchwood,
Warrington, Cheshire WA3 7BH
Tel: 01925 882 800

Project: Standard House Type

Subject: Standard Details
Sheet 2

Scale	Date	Drawn	Checked
1:20@A3	APR 15	KJC	

Drawing No: BHM/AN/-/DETAILS/02

Revision:

Note:
All specifications, materials and workmanship to be in accordance with current NHBC and Building Regulations.
Main drainage to comply with Sewers for Adoption current edition.
Highways to be in accordance with Local Authority specification.
Do not scale from this drawing.
All dimensions to be verified with the drawing office.

Cad File Name:

320150572P