


Haydock Nursing Home

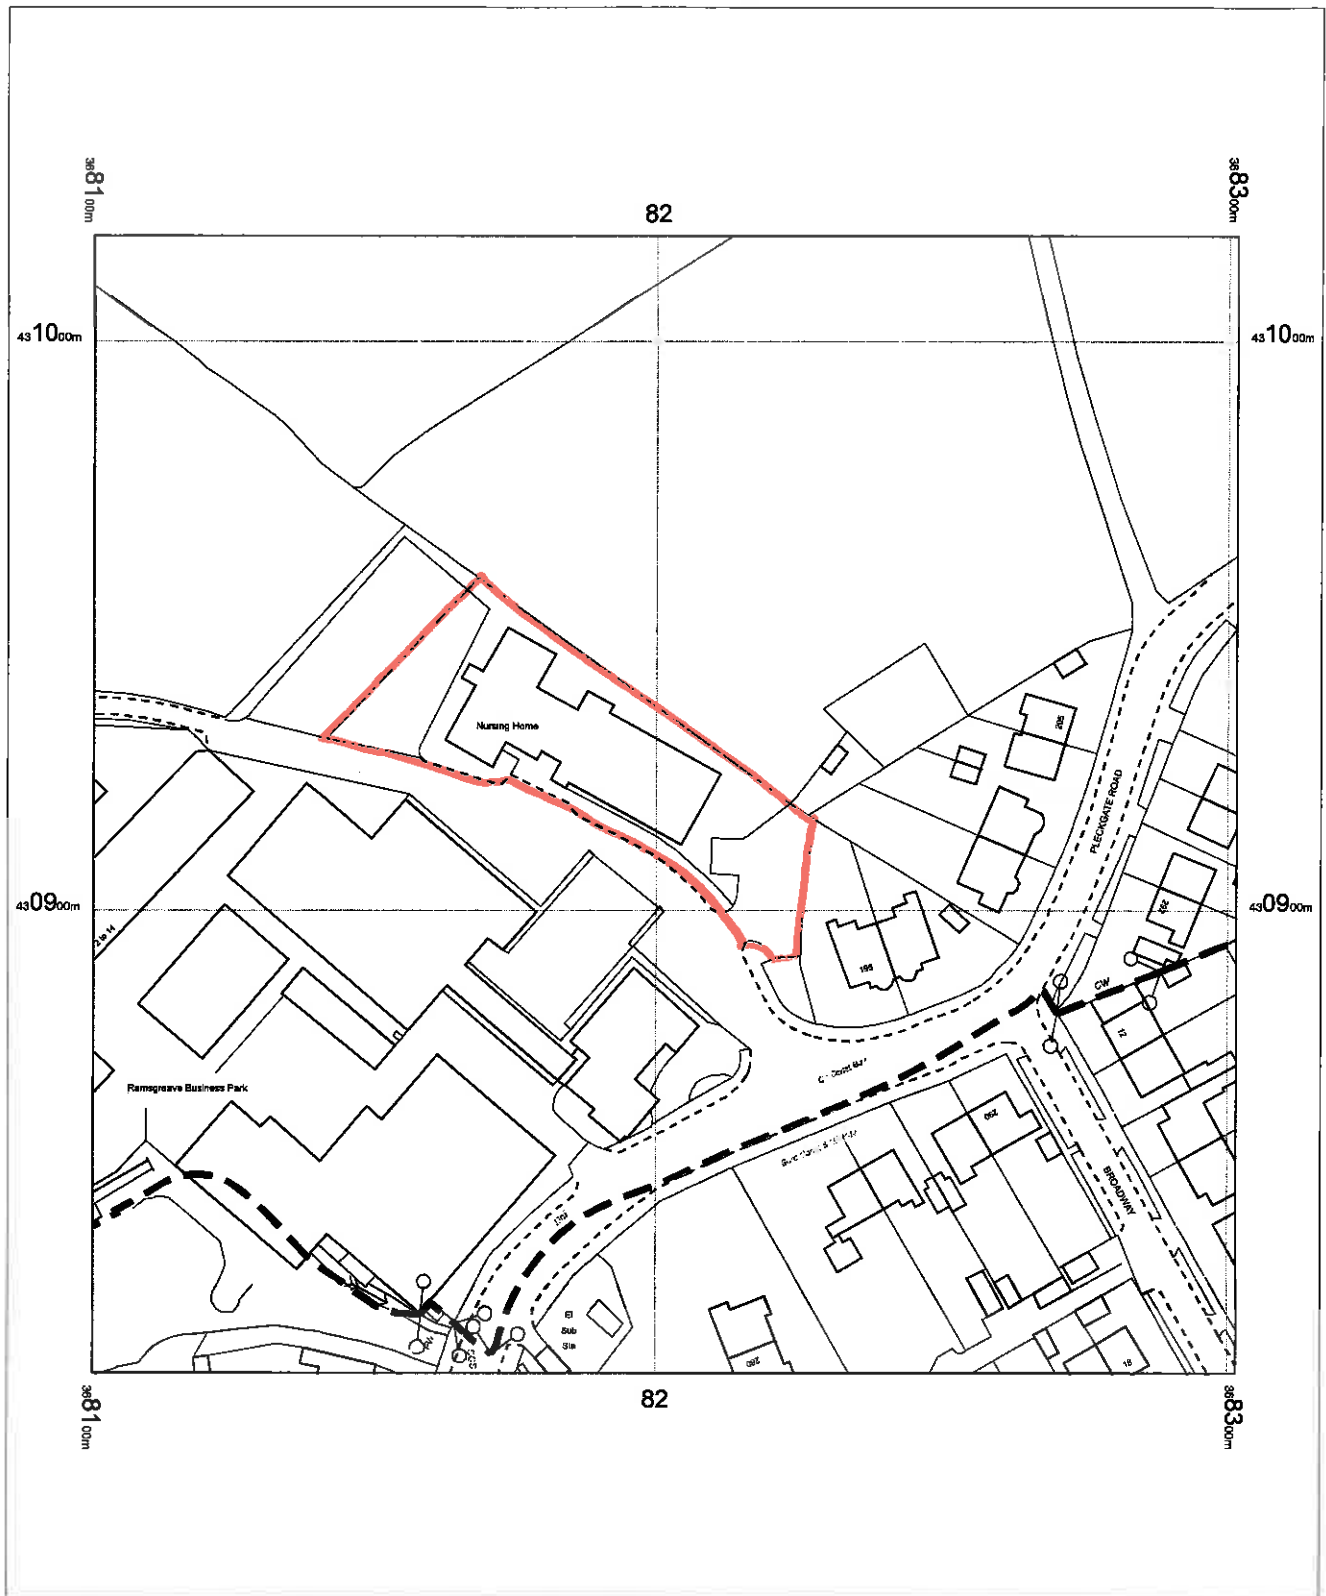

OS MasterMap 1250/2500/10000 scale
 19 February 2015, ID: BLJT-00403103
www.planningapplicationmaps.co.uk
 1:1250 scale print at A4, Centre: 368202 E, 430919 N
 ©Crown Copyright Ordnance Survey. Licence no.
 100051661



bluejay
 mapping