


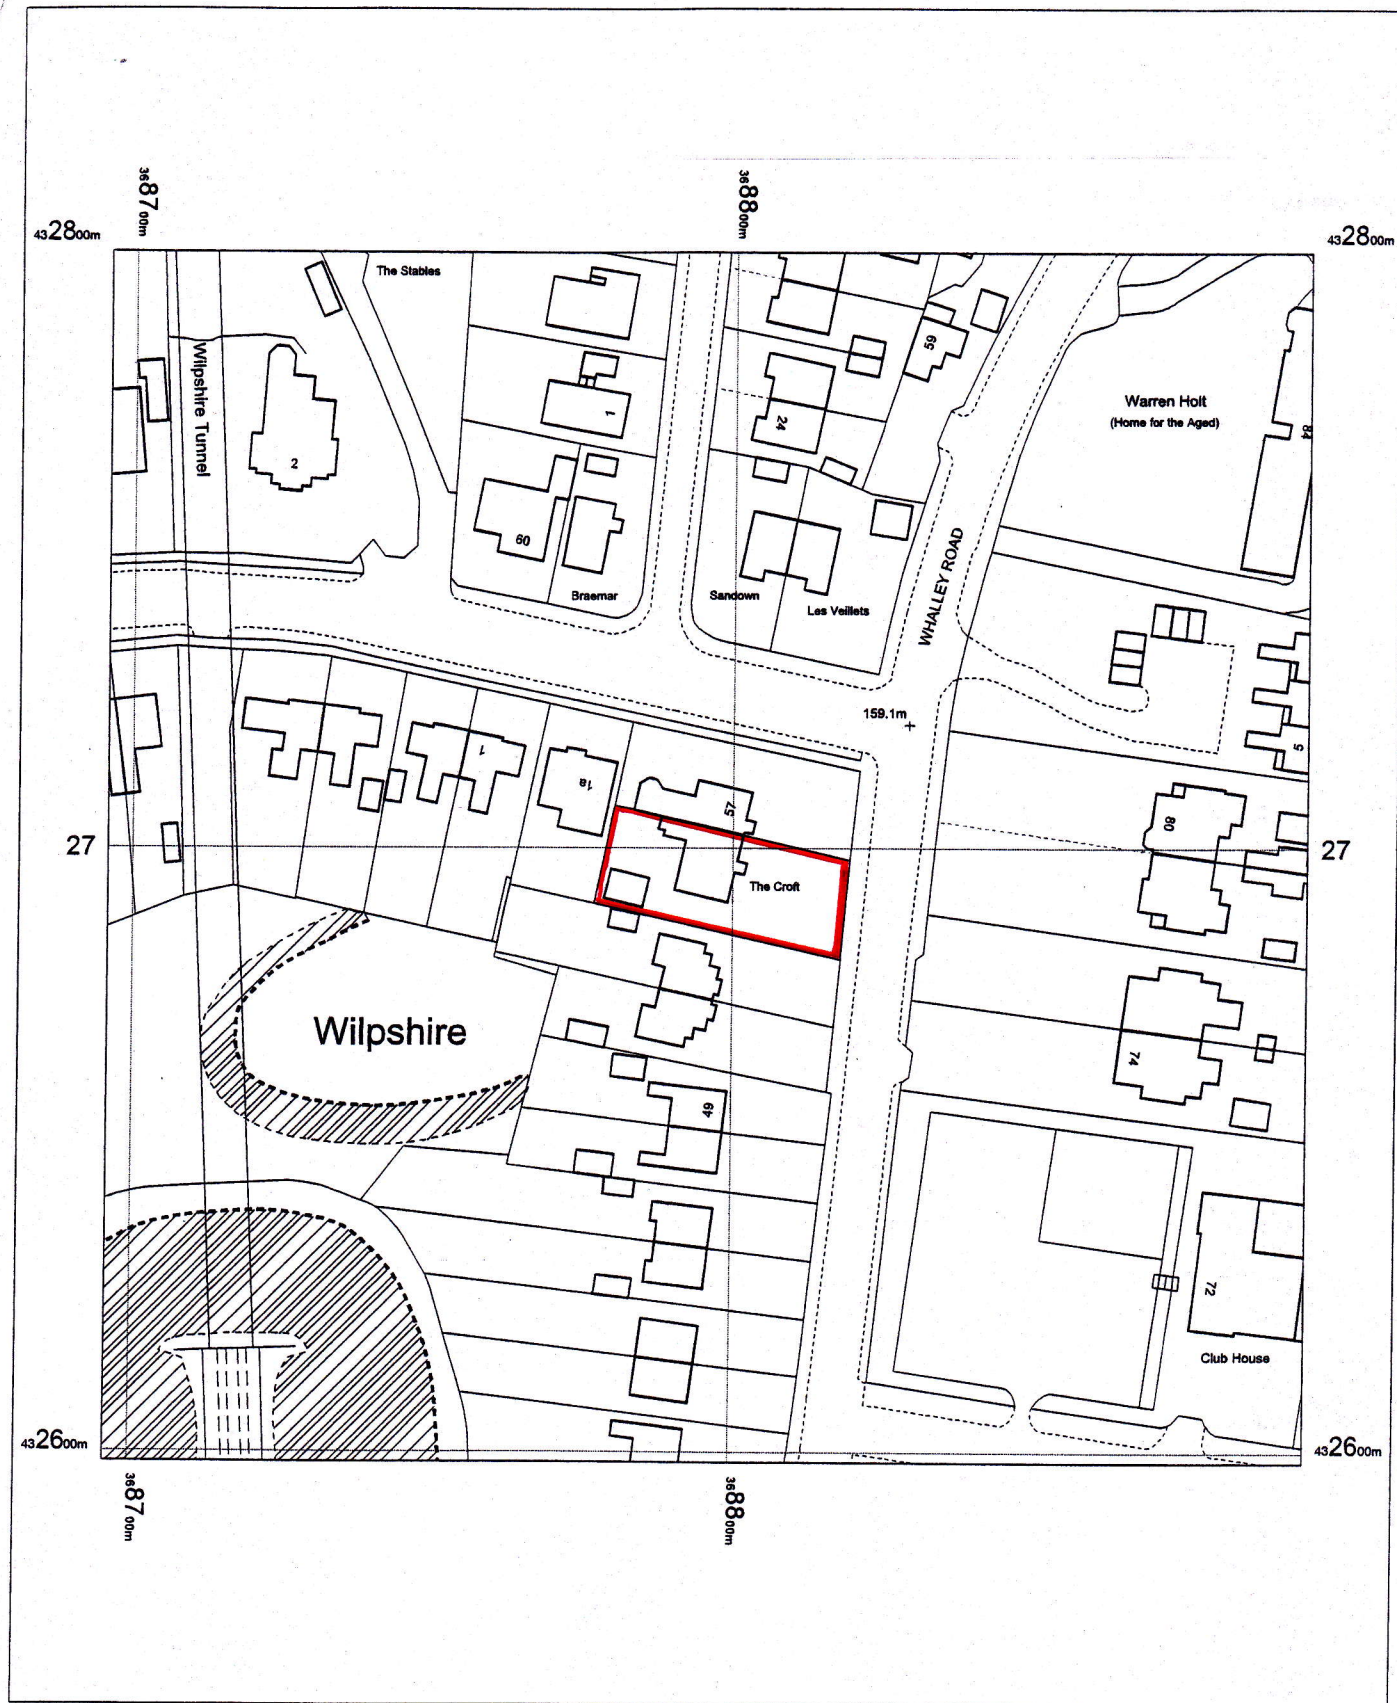

55 Whalley Road
Whilpshire
Lancashire
BB1 9LQ


OS Mastermap
27 March 2012, ID: MDP-00138943
www.mapdataportal.co.uk

1:1250 scale print at A4, Centre: 368796 E, 432698 N

©Crown Copyright. Licence no. 100019980



Mapping
sourced from

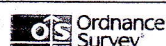

Maps @ Malcolm Hughes Ltd
Tel: 0161 926 0650