



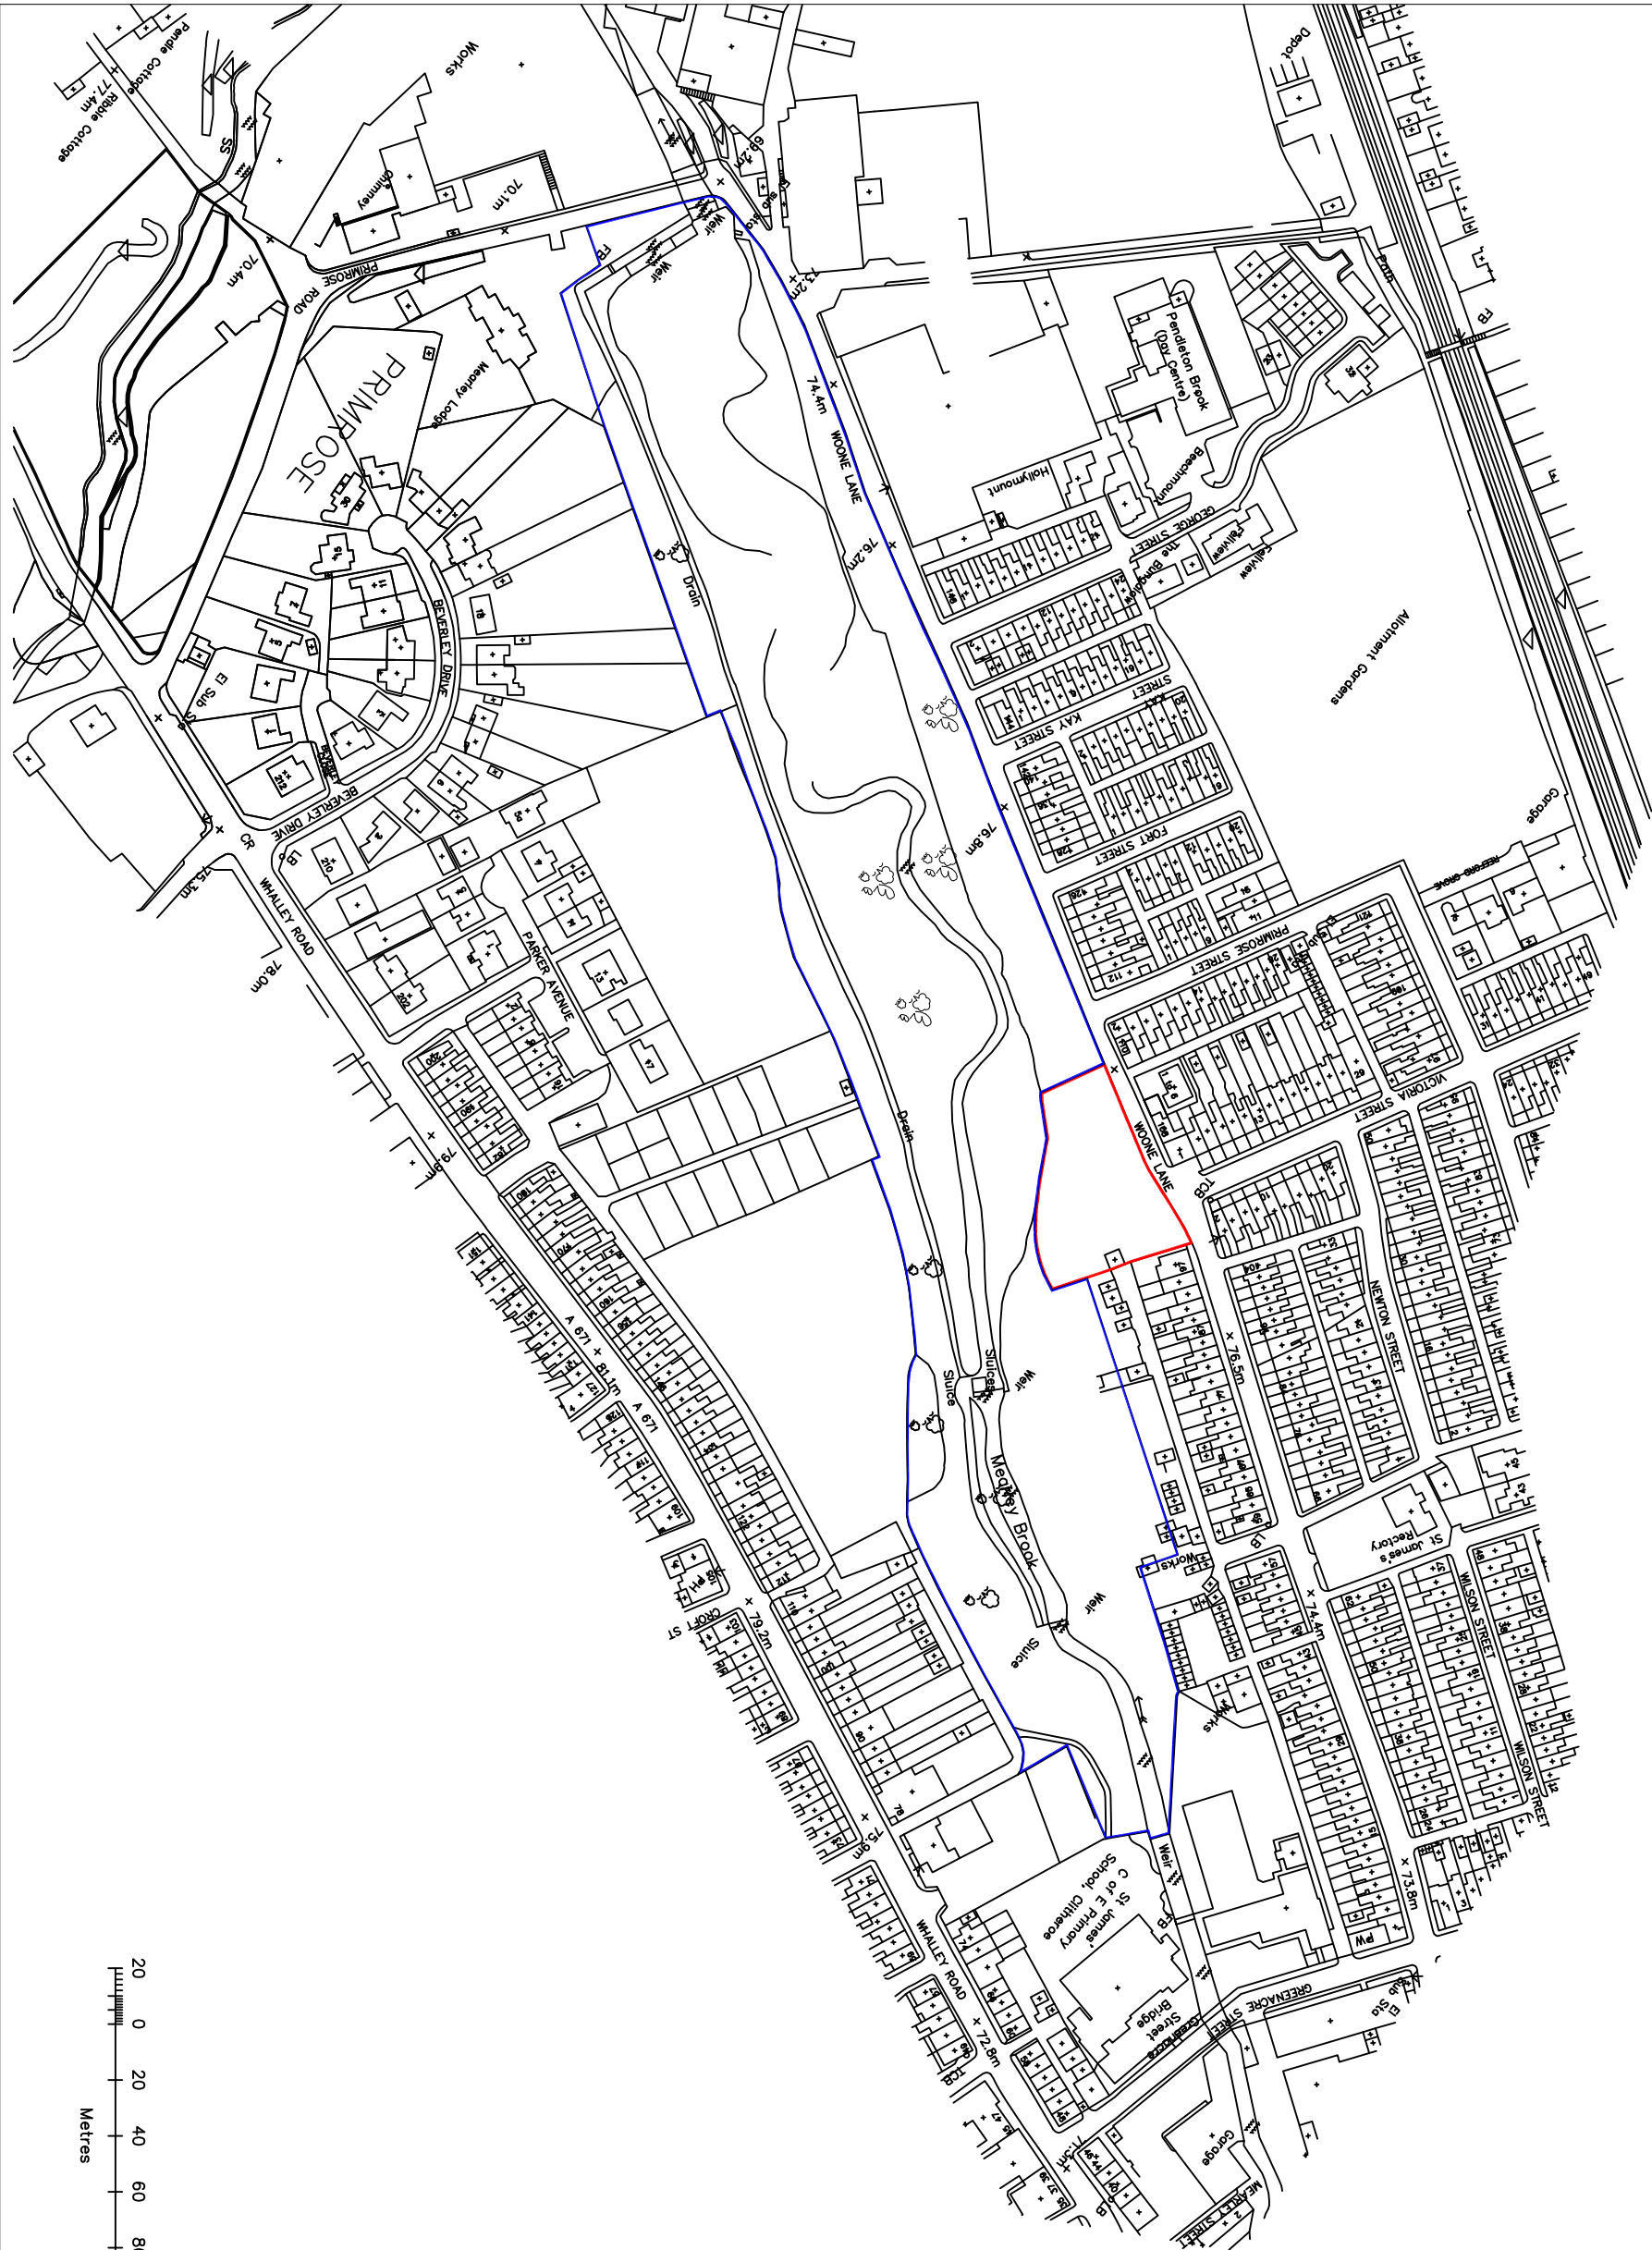

Revision	Description	Date

CLIENT

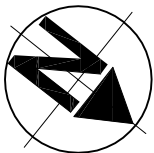

PROJECT

Proposed development at
Mearley Croft, off Woone Lane,
Clitheroe

DRAWING	
LOCATION PLAN	
SCALE	DATE
1:2500 @ A3	Mar 2015
DRAWING NUMBER	REVISION
7025/P/001	-

green square architecture

Green Square Architecture Ltd
The Tap
2 Kingsway,
Atricham,
Cresshire,
WALA LET
T: +44 (0) 161 941 3080
E: info@greensquarearchitecture.com