




Black plastic rainwater goods and soil pipes

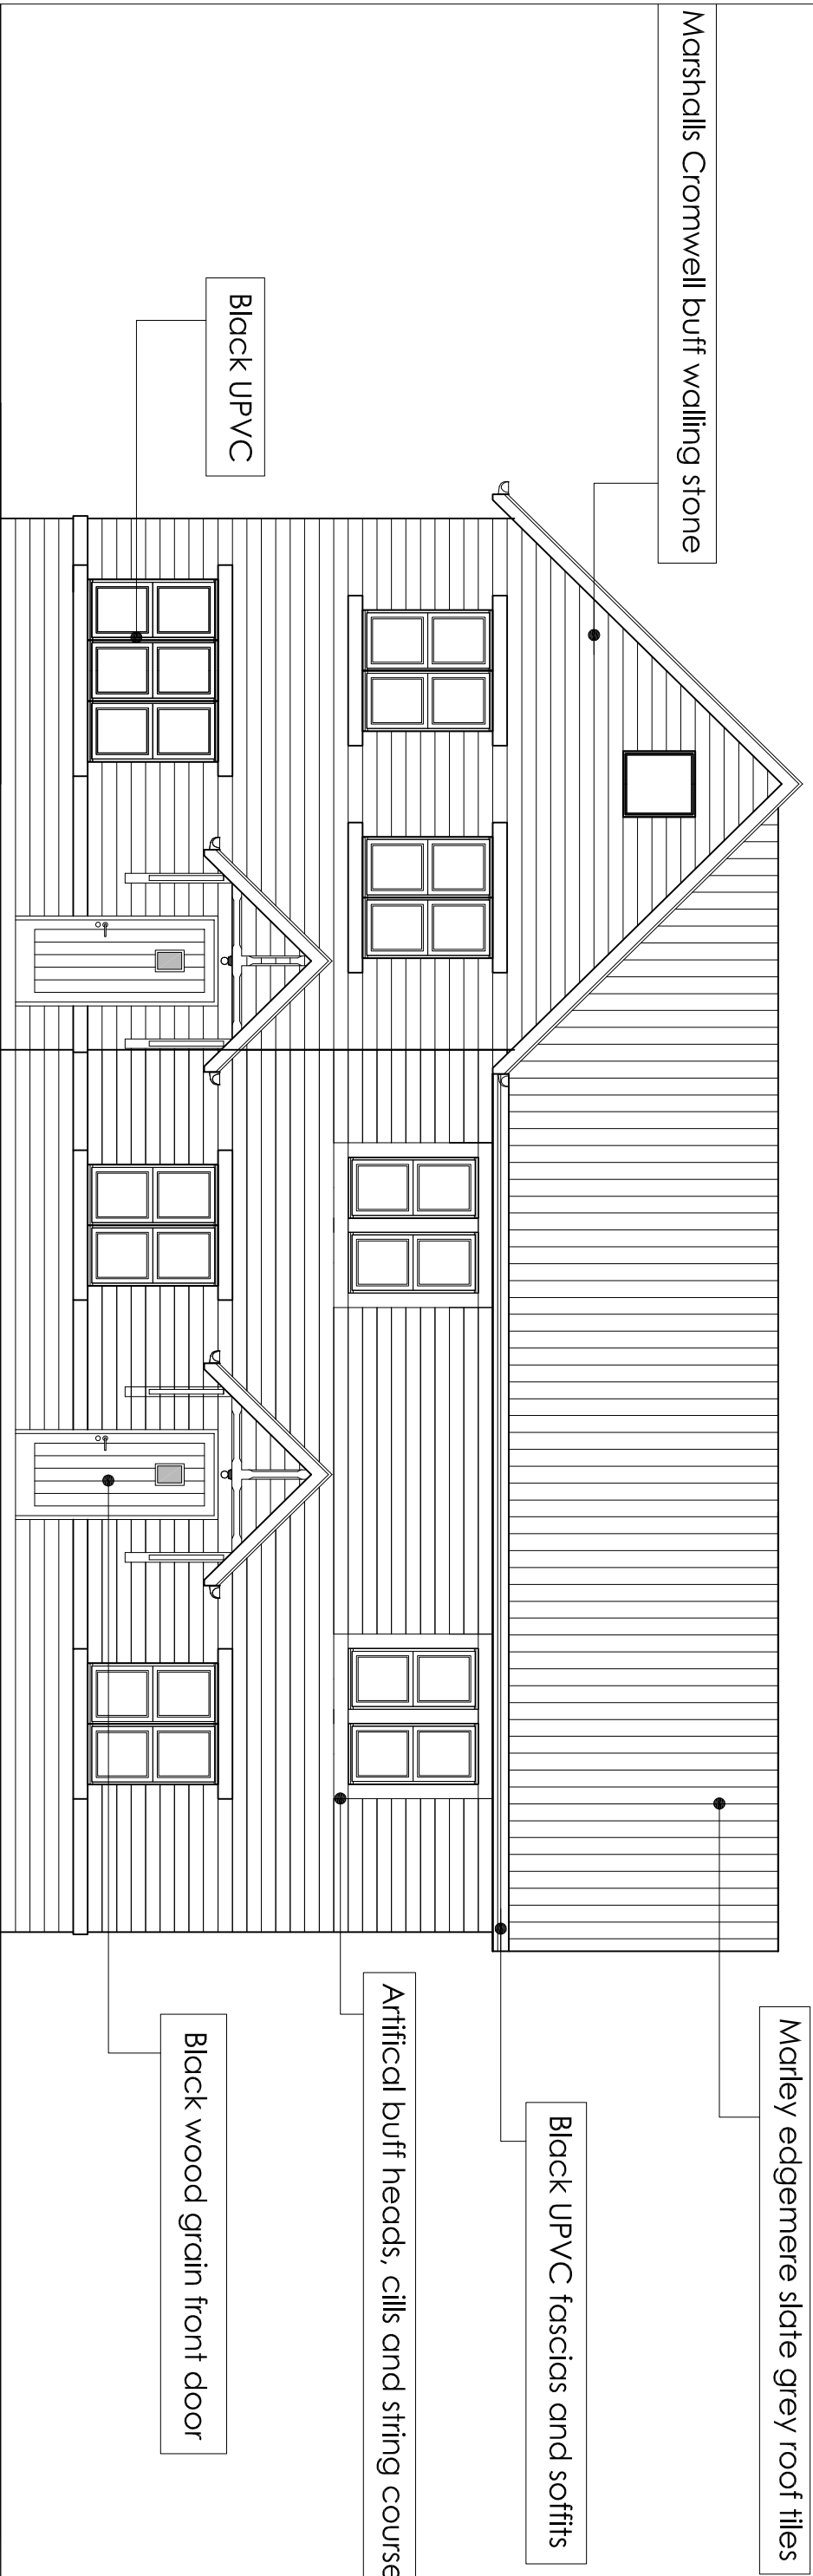

TYPICAL ELEVATION

Revision	Description	Date
	CLIENT	
<div><div></div><div>beck developments</div></div>		
PROJECT		
Land at Mearley Croft, Off Woone Lane, Clitheroe		
DRAWING		
PROPOSED MATERIALS		
SCALE	DATE	
NTS @ A3	MAR 2015	
DRAWING NUMBER	REVISION	
7025/P/009	-	



Green Square Architecture Ltd

The Tap

2 Kingsway,

Altrincham,

Cheshire,

WA14 1ET

T: +44 (0) 161 941 3080

E: info@greensquarearchitecture.com