



elevation 01




elevation 02



elevation 03



elevation 04

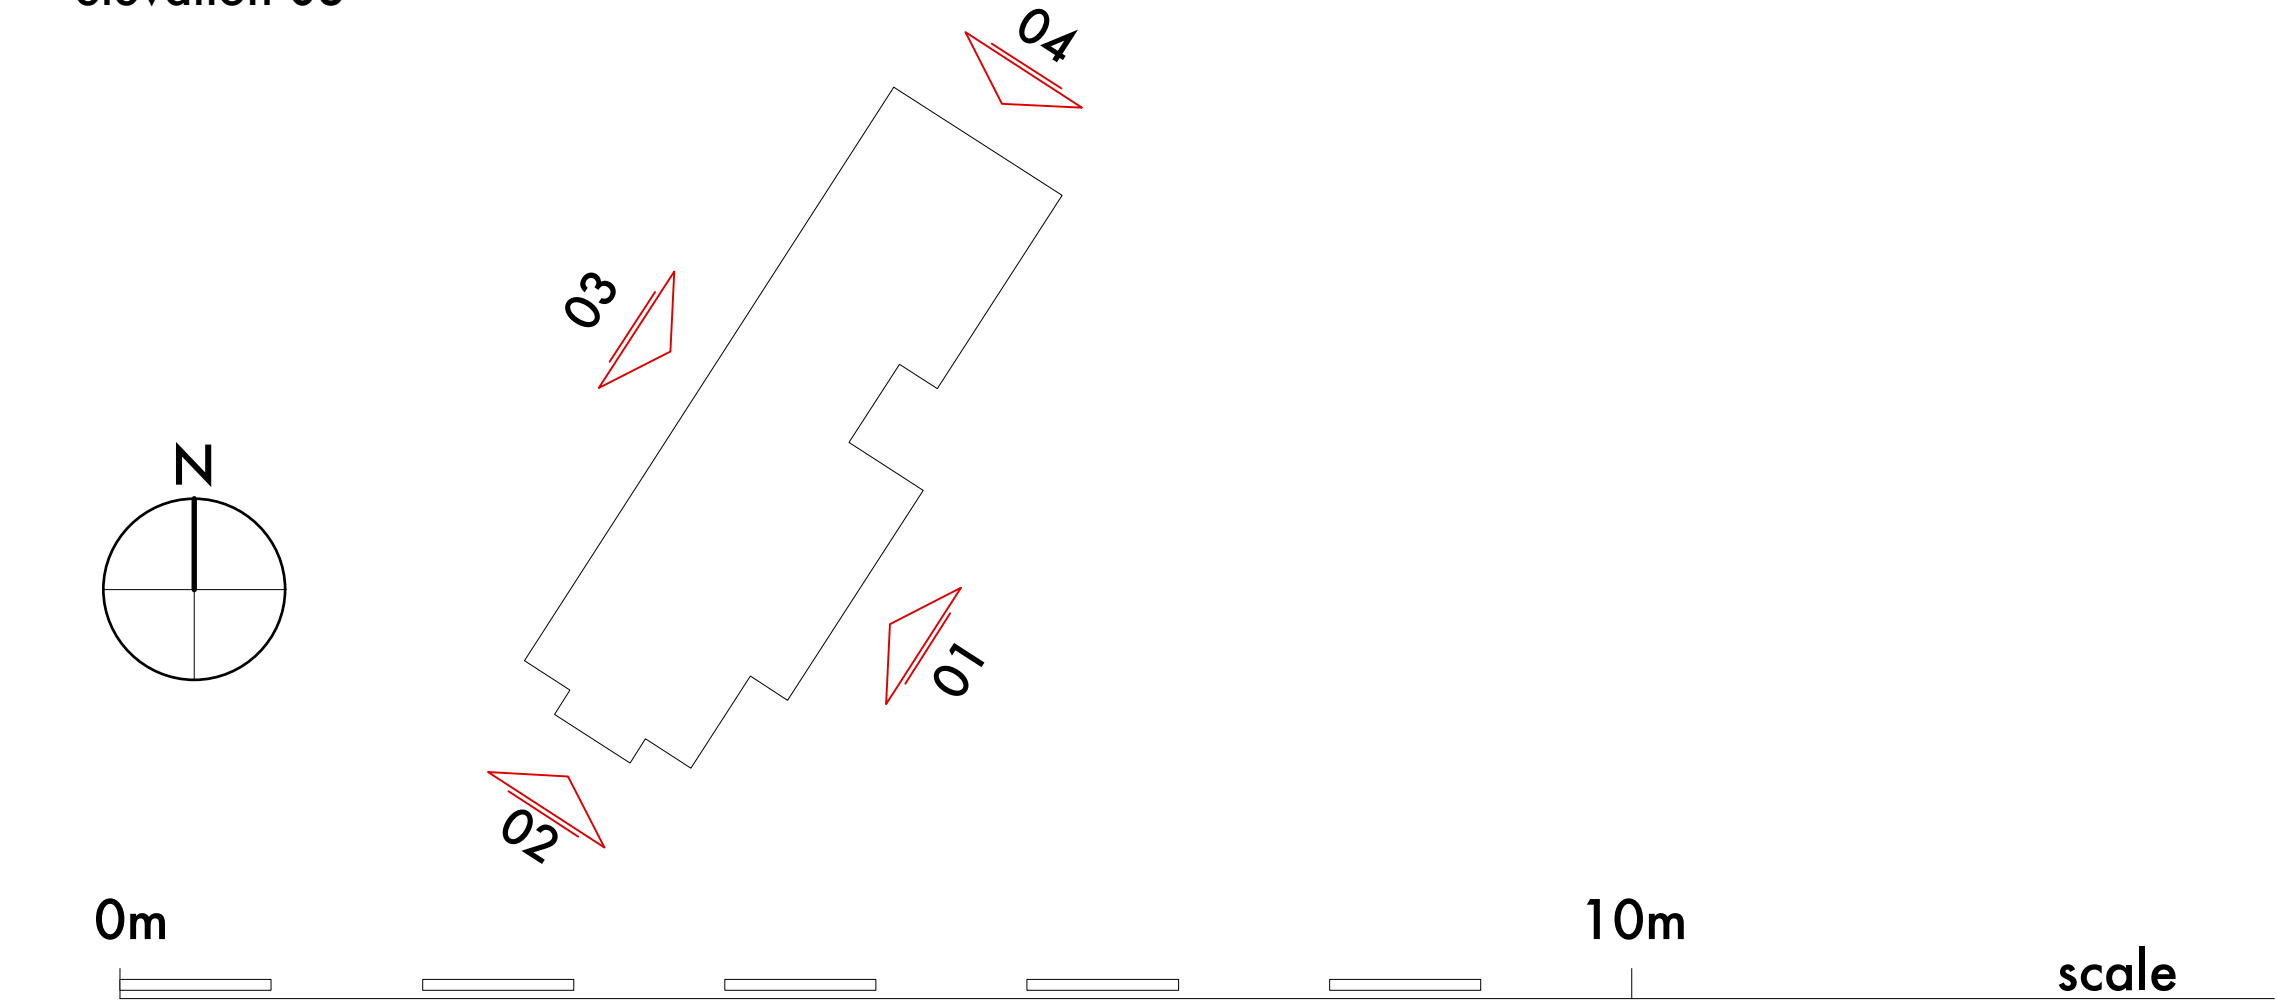

A Issued for Planning July 2015
- Issued for Information July 2015

stanton andrews
architects

44 york street
clitheroe
BB7 2DL

t 01200 444490
e mail@stantonandrews.co.uk
w stantonandrews.co.uk

white lodge
pendleton

Existing Elevations

drg.no.	1469 / 02	rev.	A
drawn.	ae	date.	june 2015
		scale.	1 to 50 @ A1