




plan

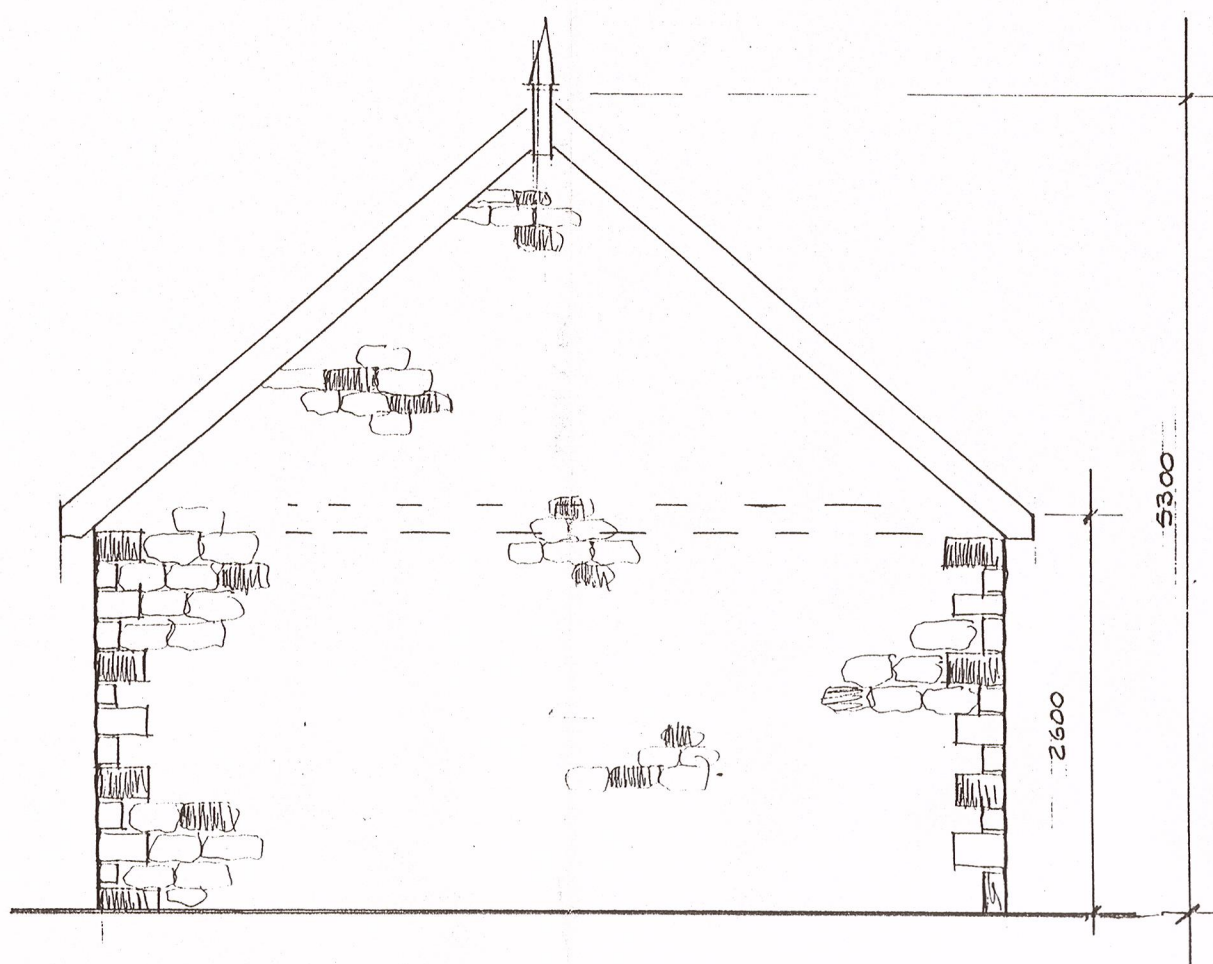


north

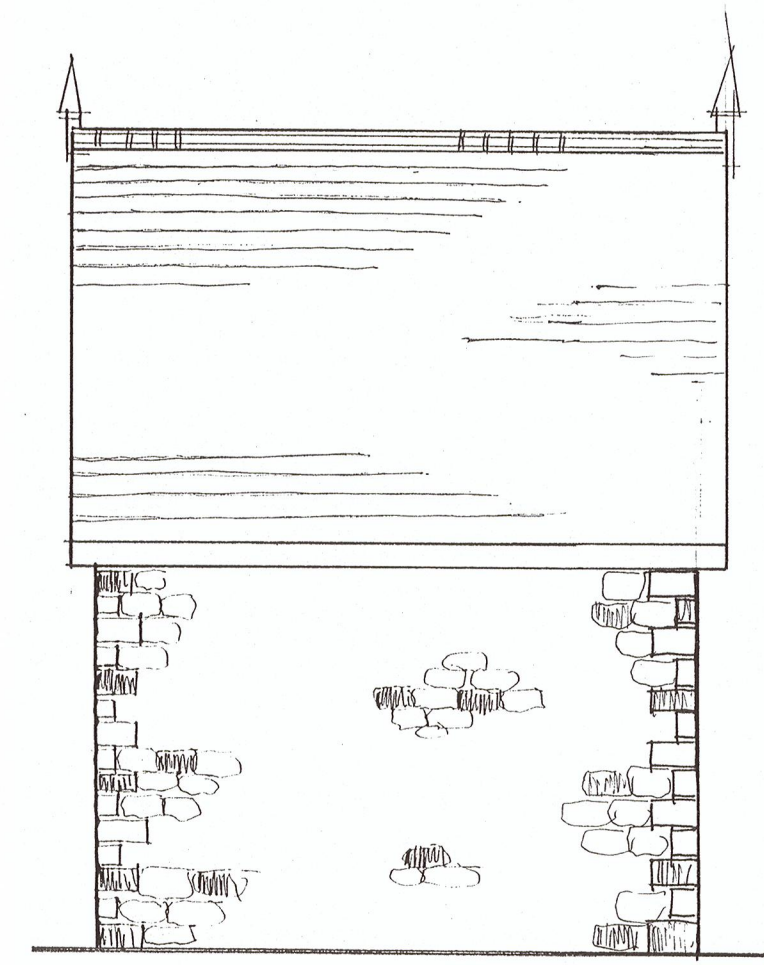

west

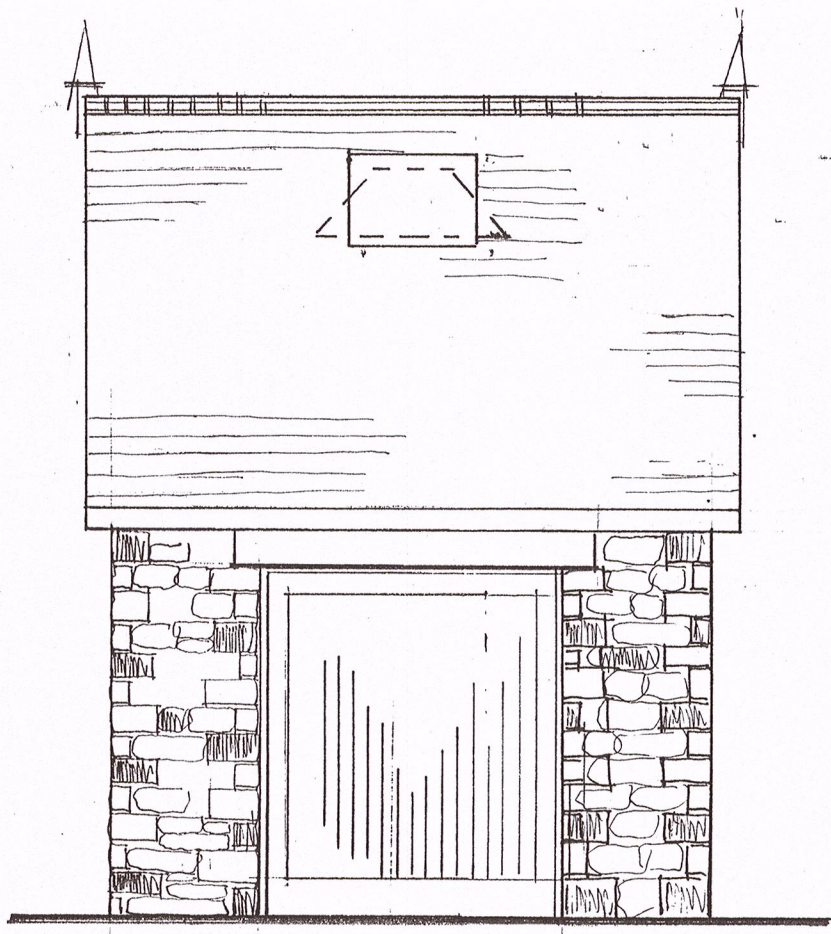

east

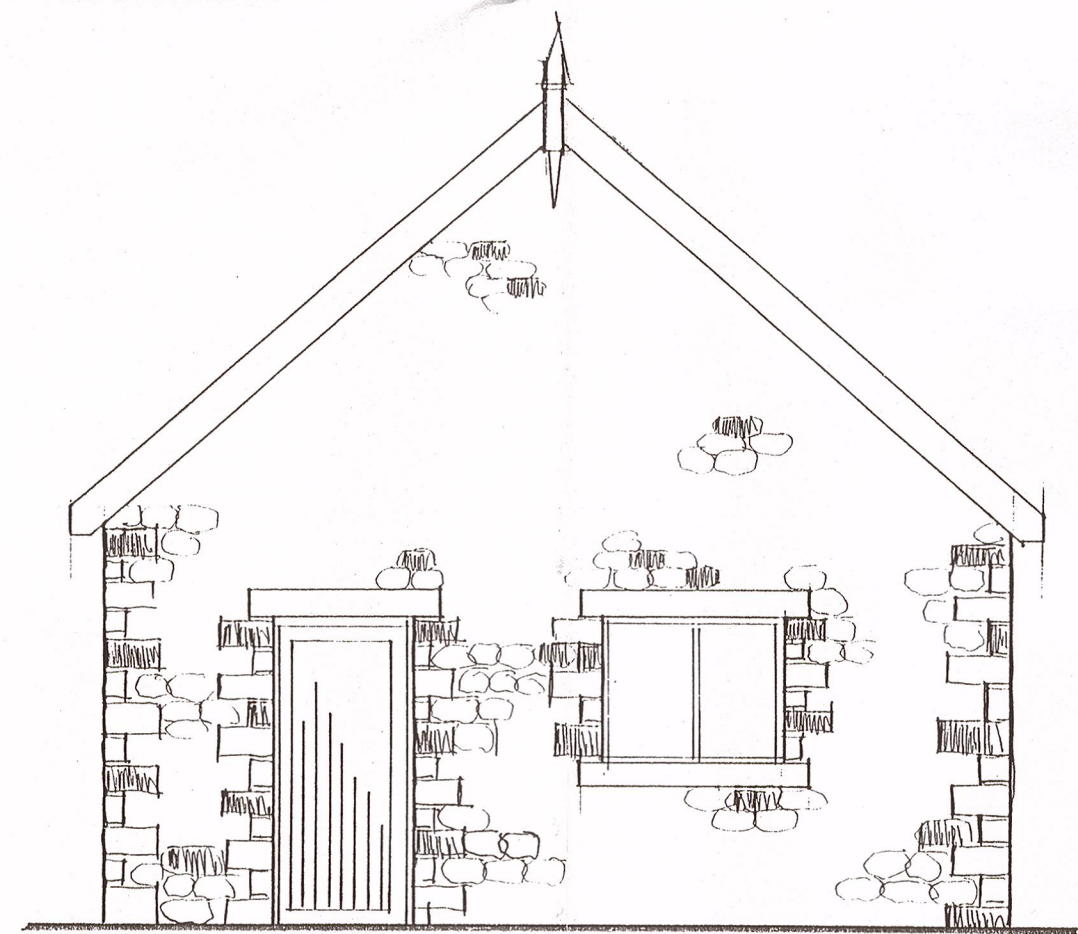

south

320150683P

SJ Bialecki Limited Building Surveyors
Drawing no 7007-a-b
Scale 1:50
Proposed Detached Garage At 4 The Croft Sawley Road Chatburn