

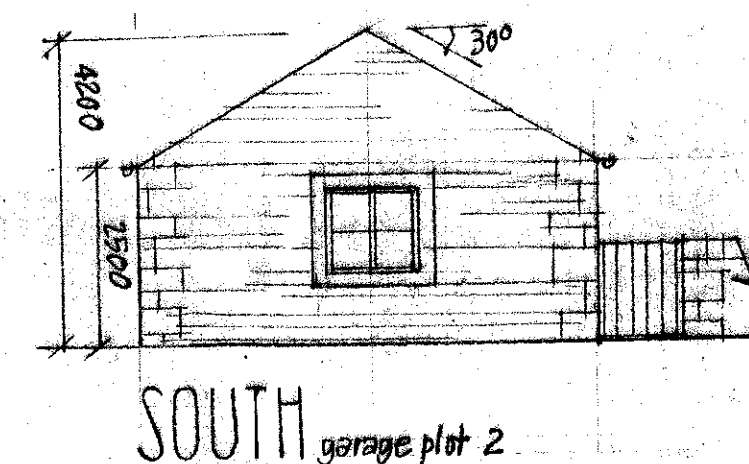
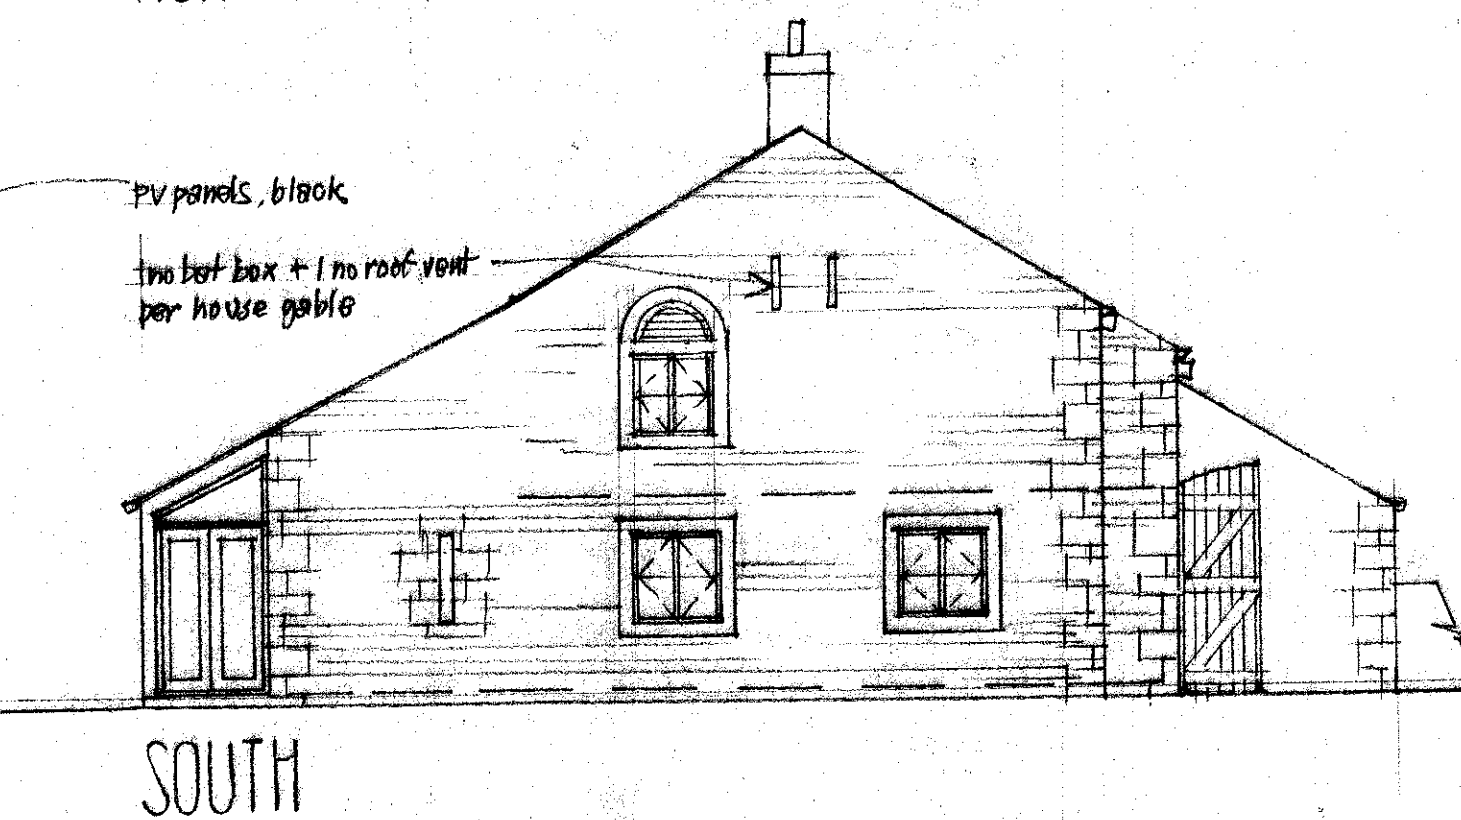
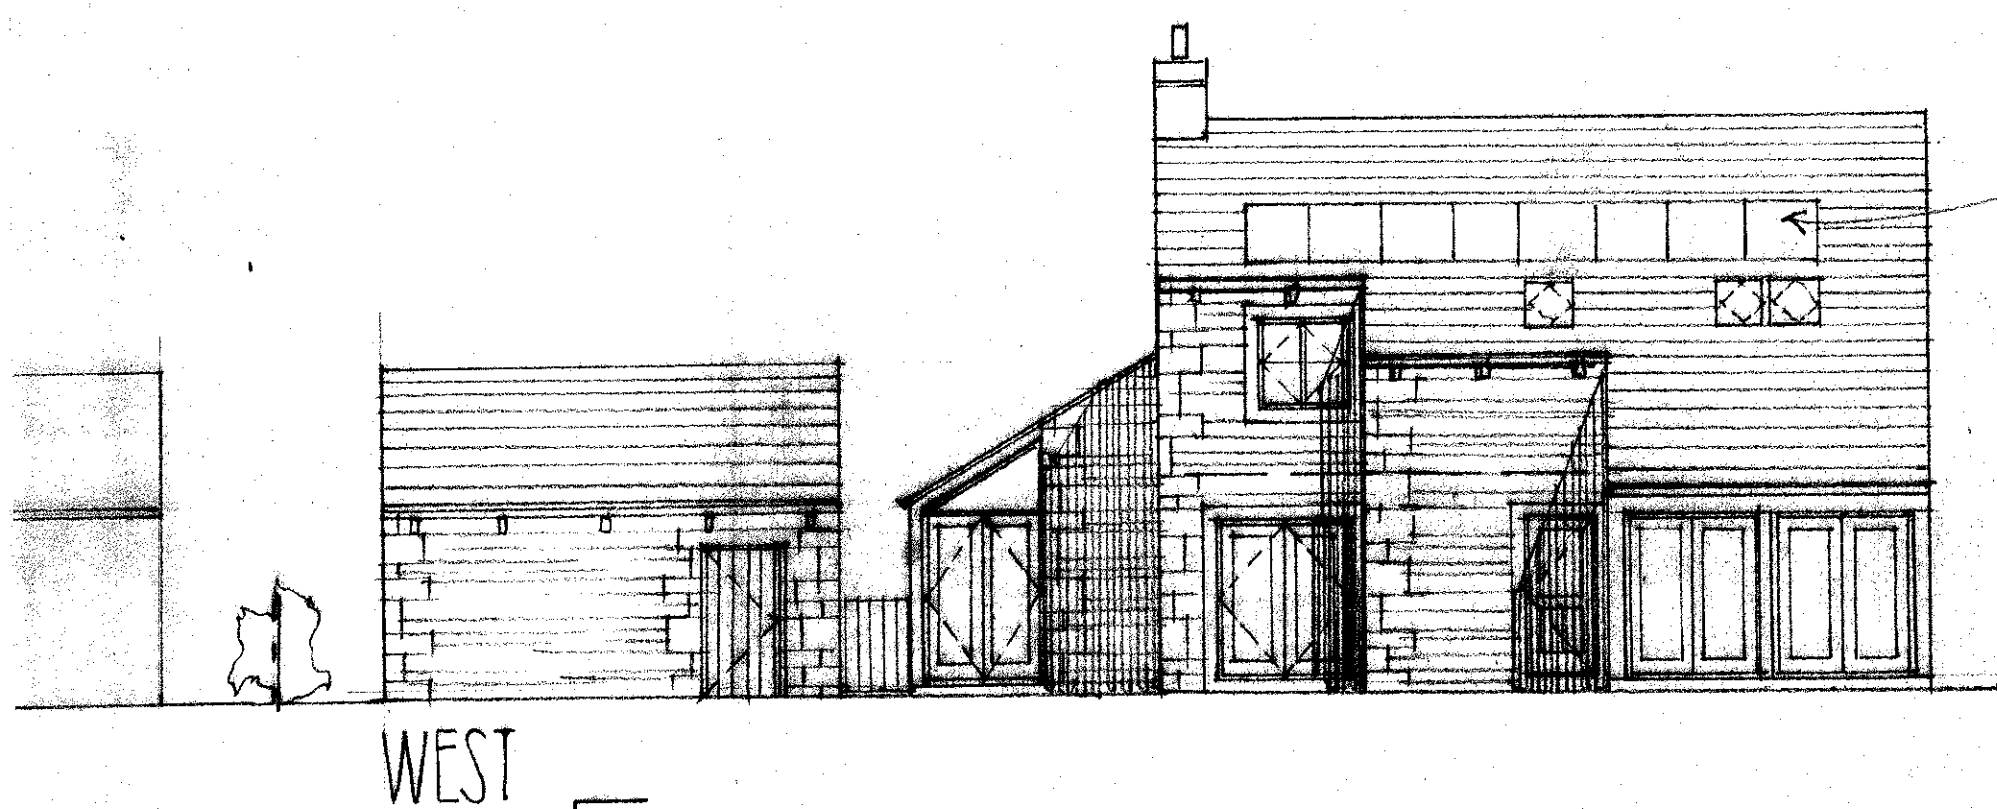
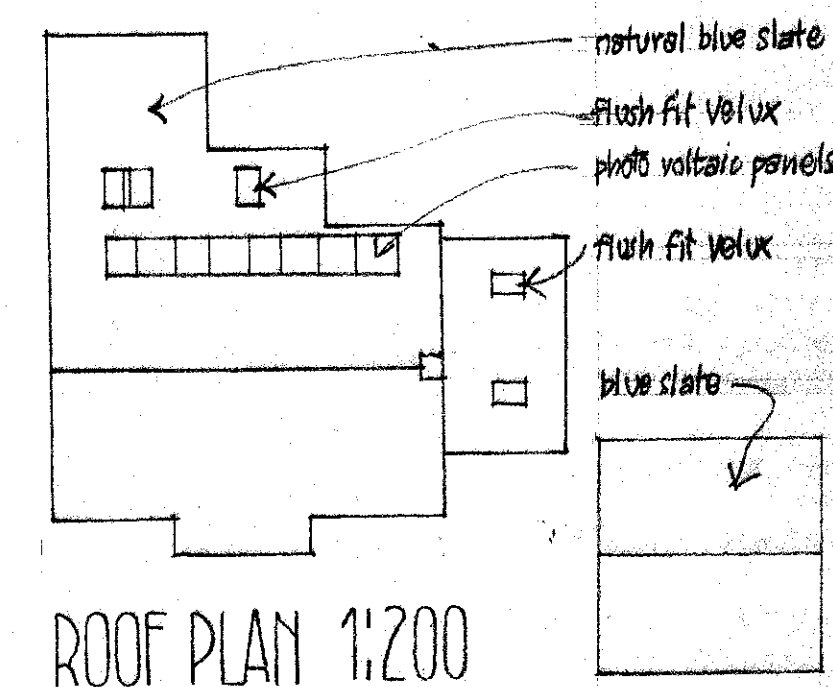
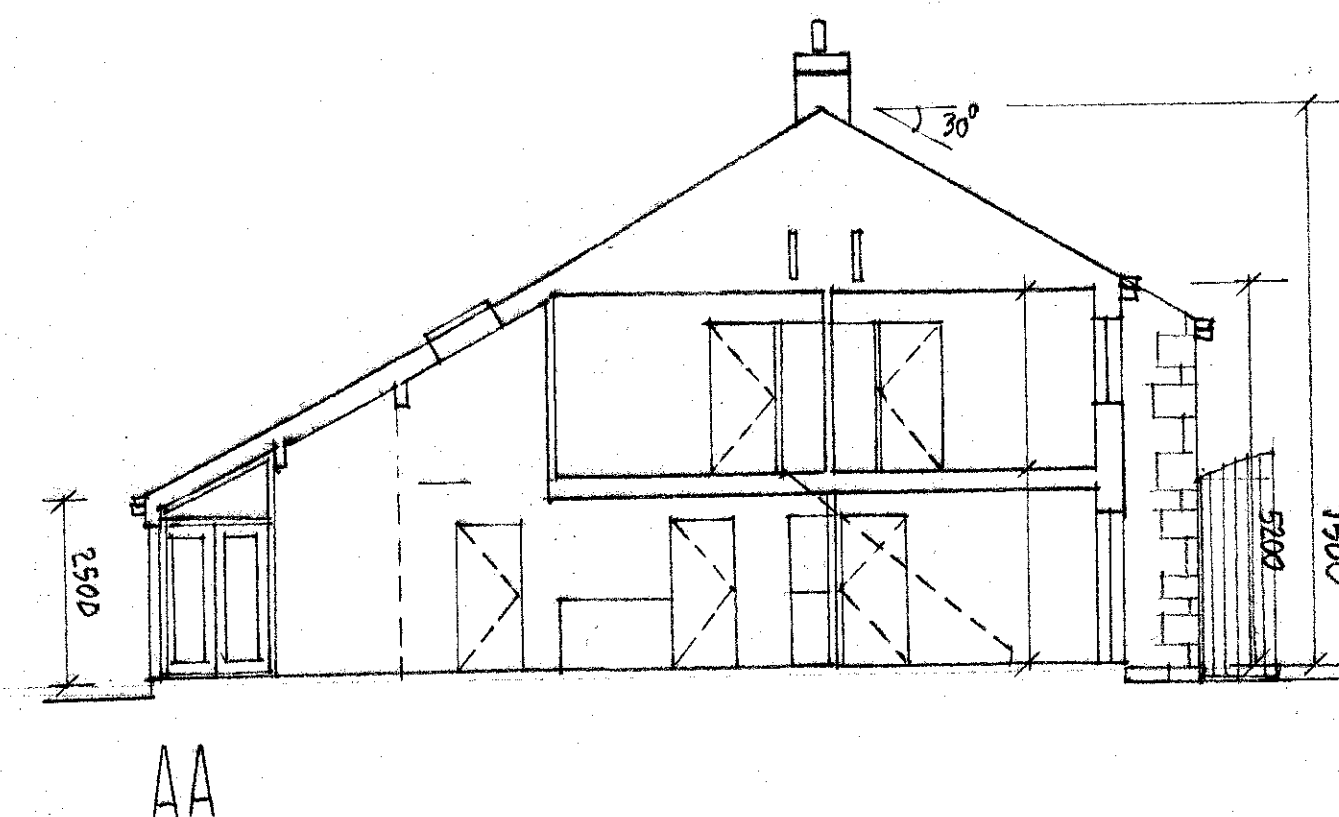
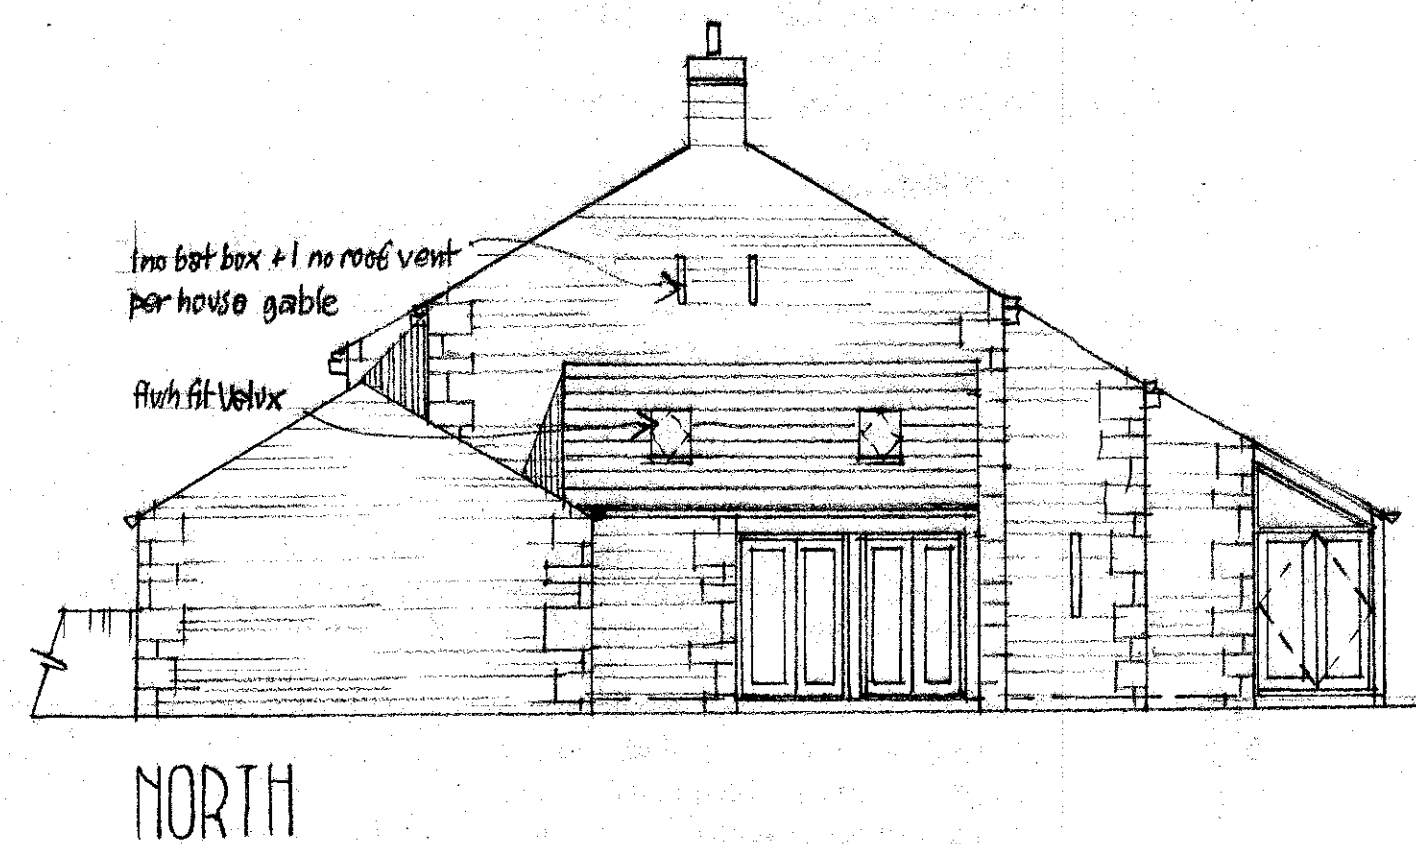
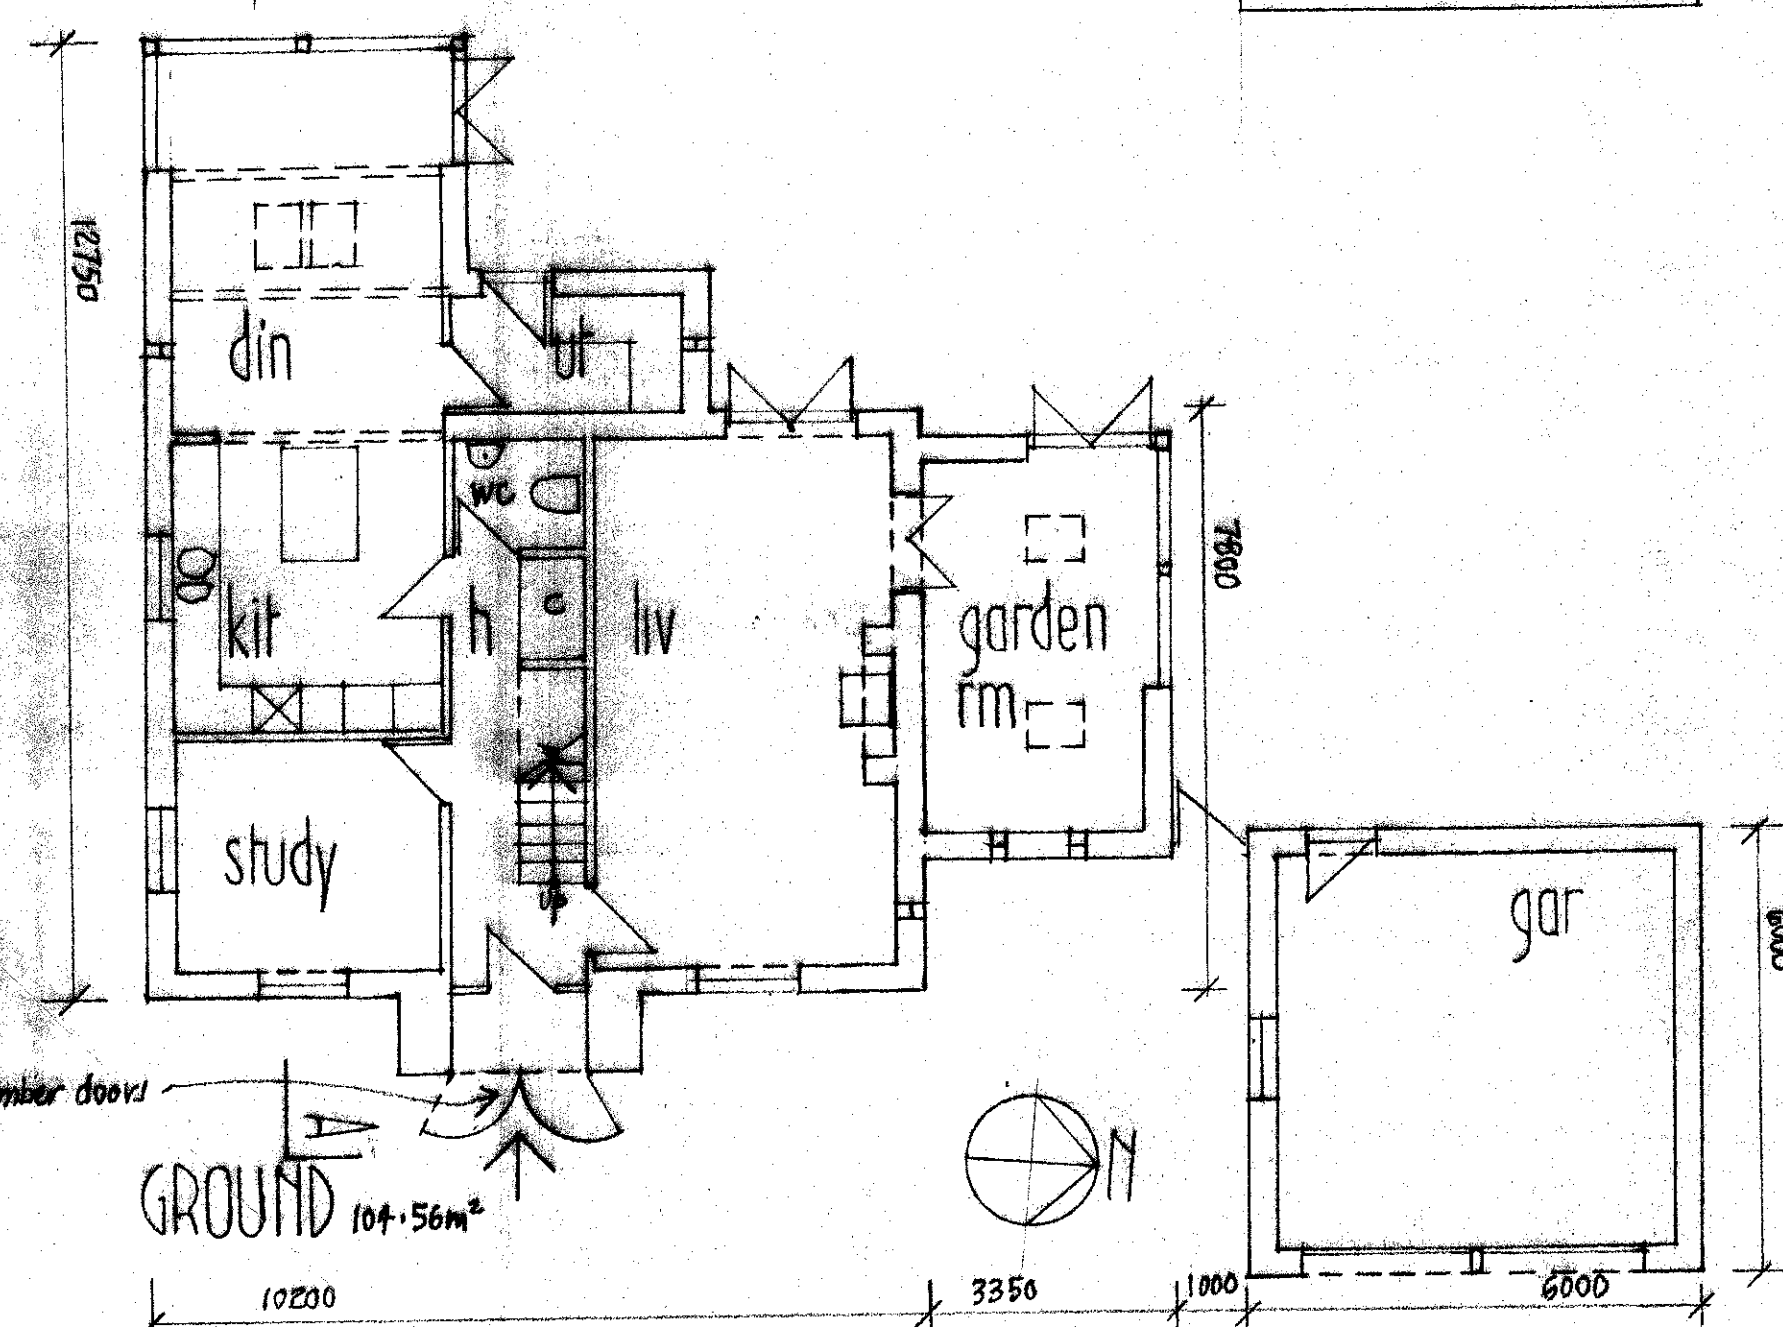


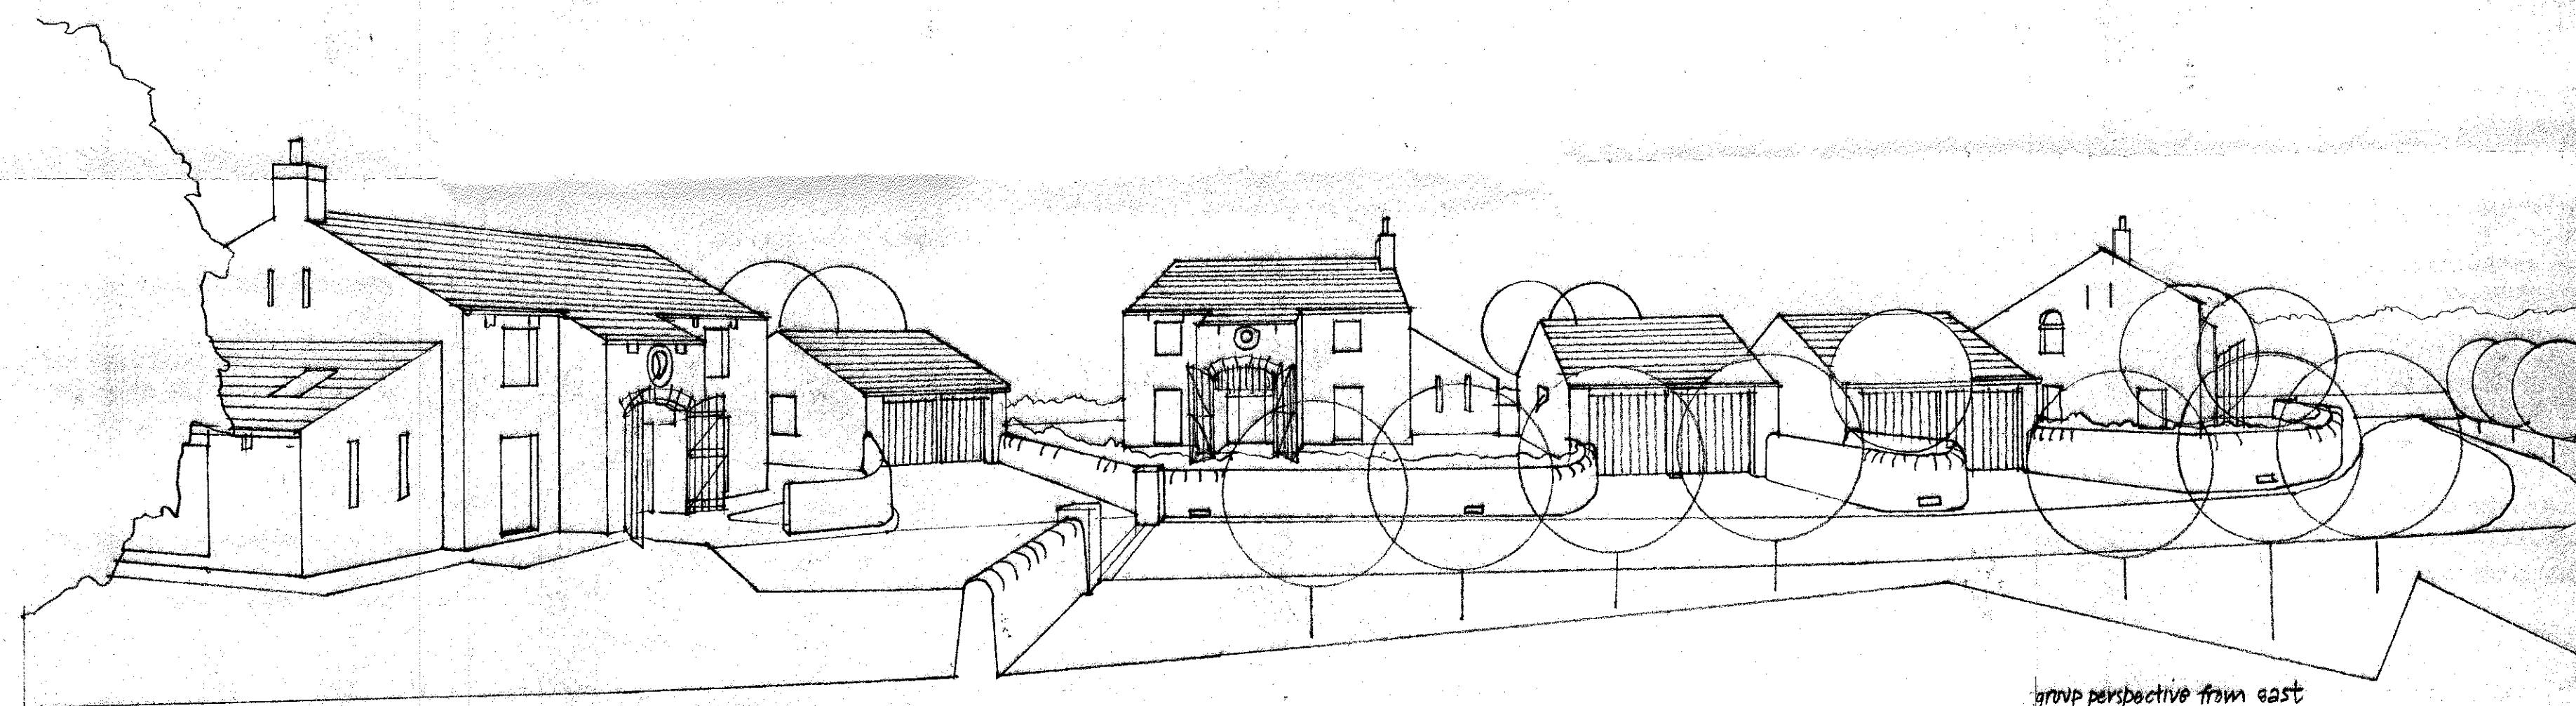

exterior materials:
 roof - blue slate
 walls - random local limestone, squared griststone quoins
 windows + doors - plot 1 paint Dulux 2610 Y30R 'stone'
 plot 2 paint Dulux 4125 G14 'grassgreen'
 plot 3 lacquered light oak, natural
 rv goods - black seamless aluminium, ogee section

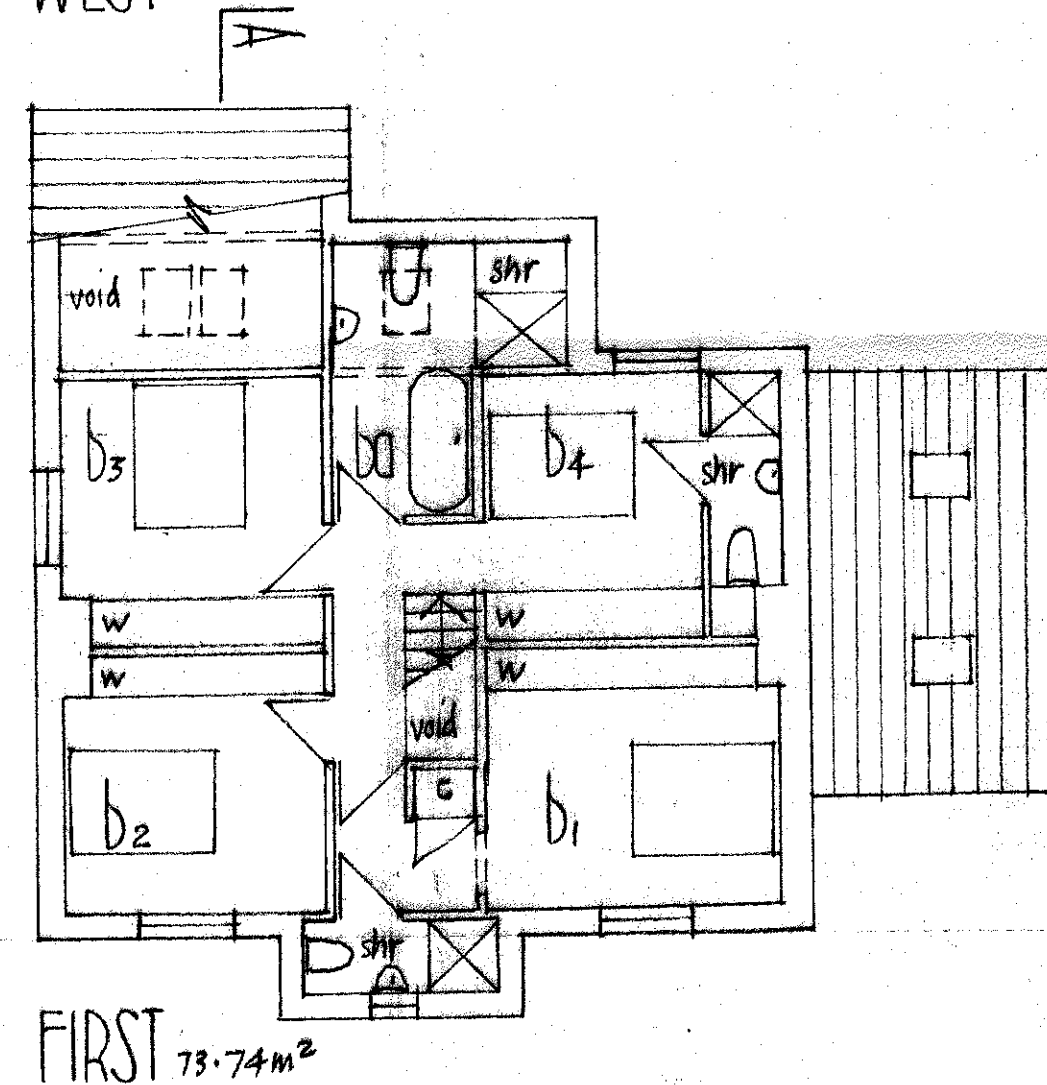

HOUSES MILL LANE GISBURN
 house 2 drawn, house 1 similar, house 3 handed
 scale 1:100 August 2015

JW.
 JOHN & JENNIFER WHARTON : ARCHITECT DESIGNERS
 Craven House
 Beech View
 Garsden
 SKIPTON
 North Yorkshire BD23 5EX tel 01768 798708

2591-2