




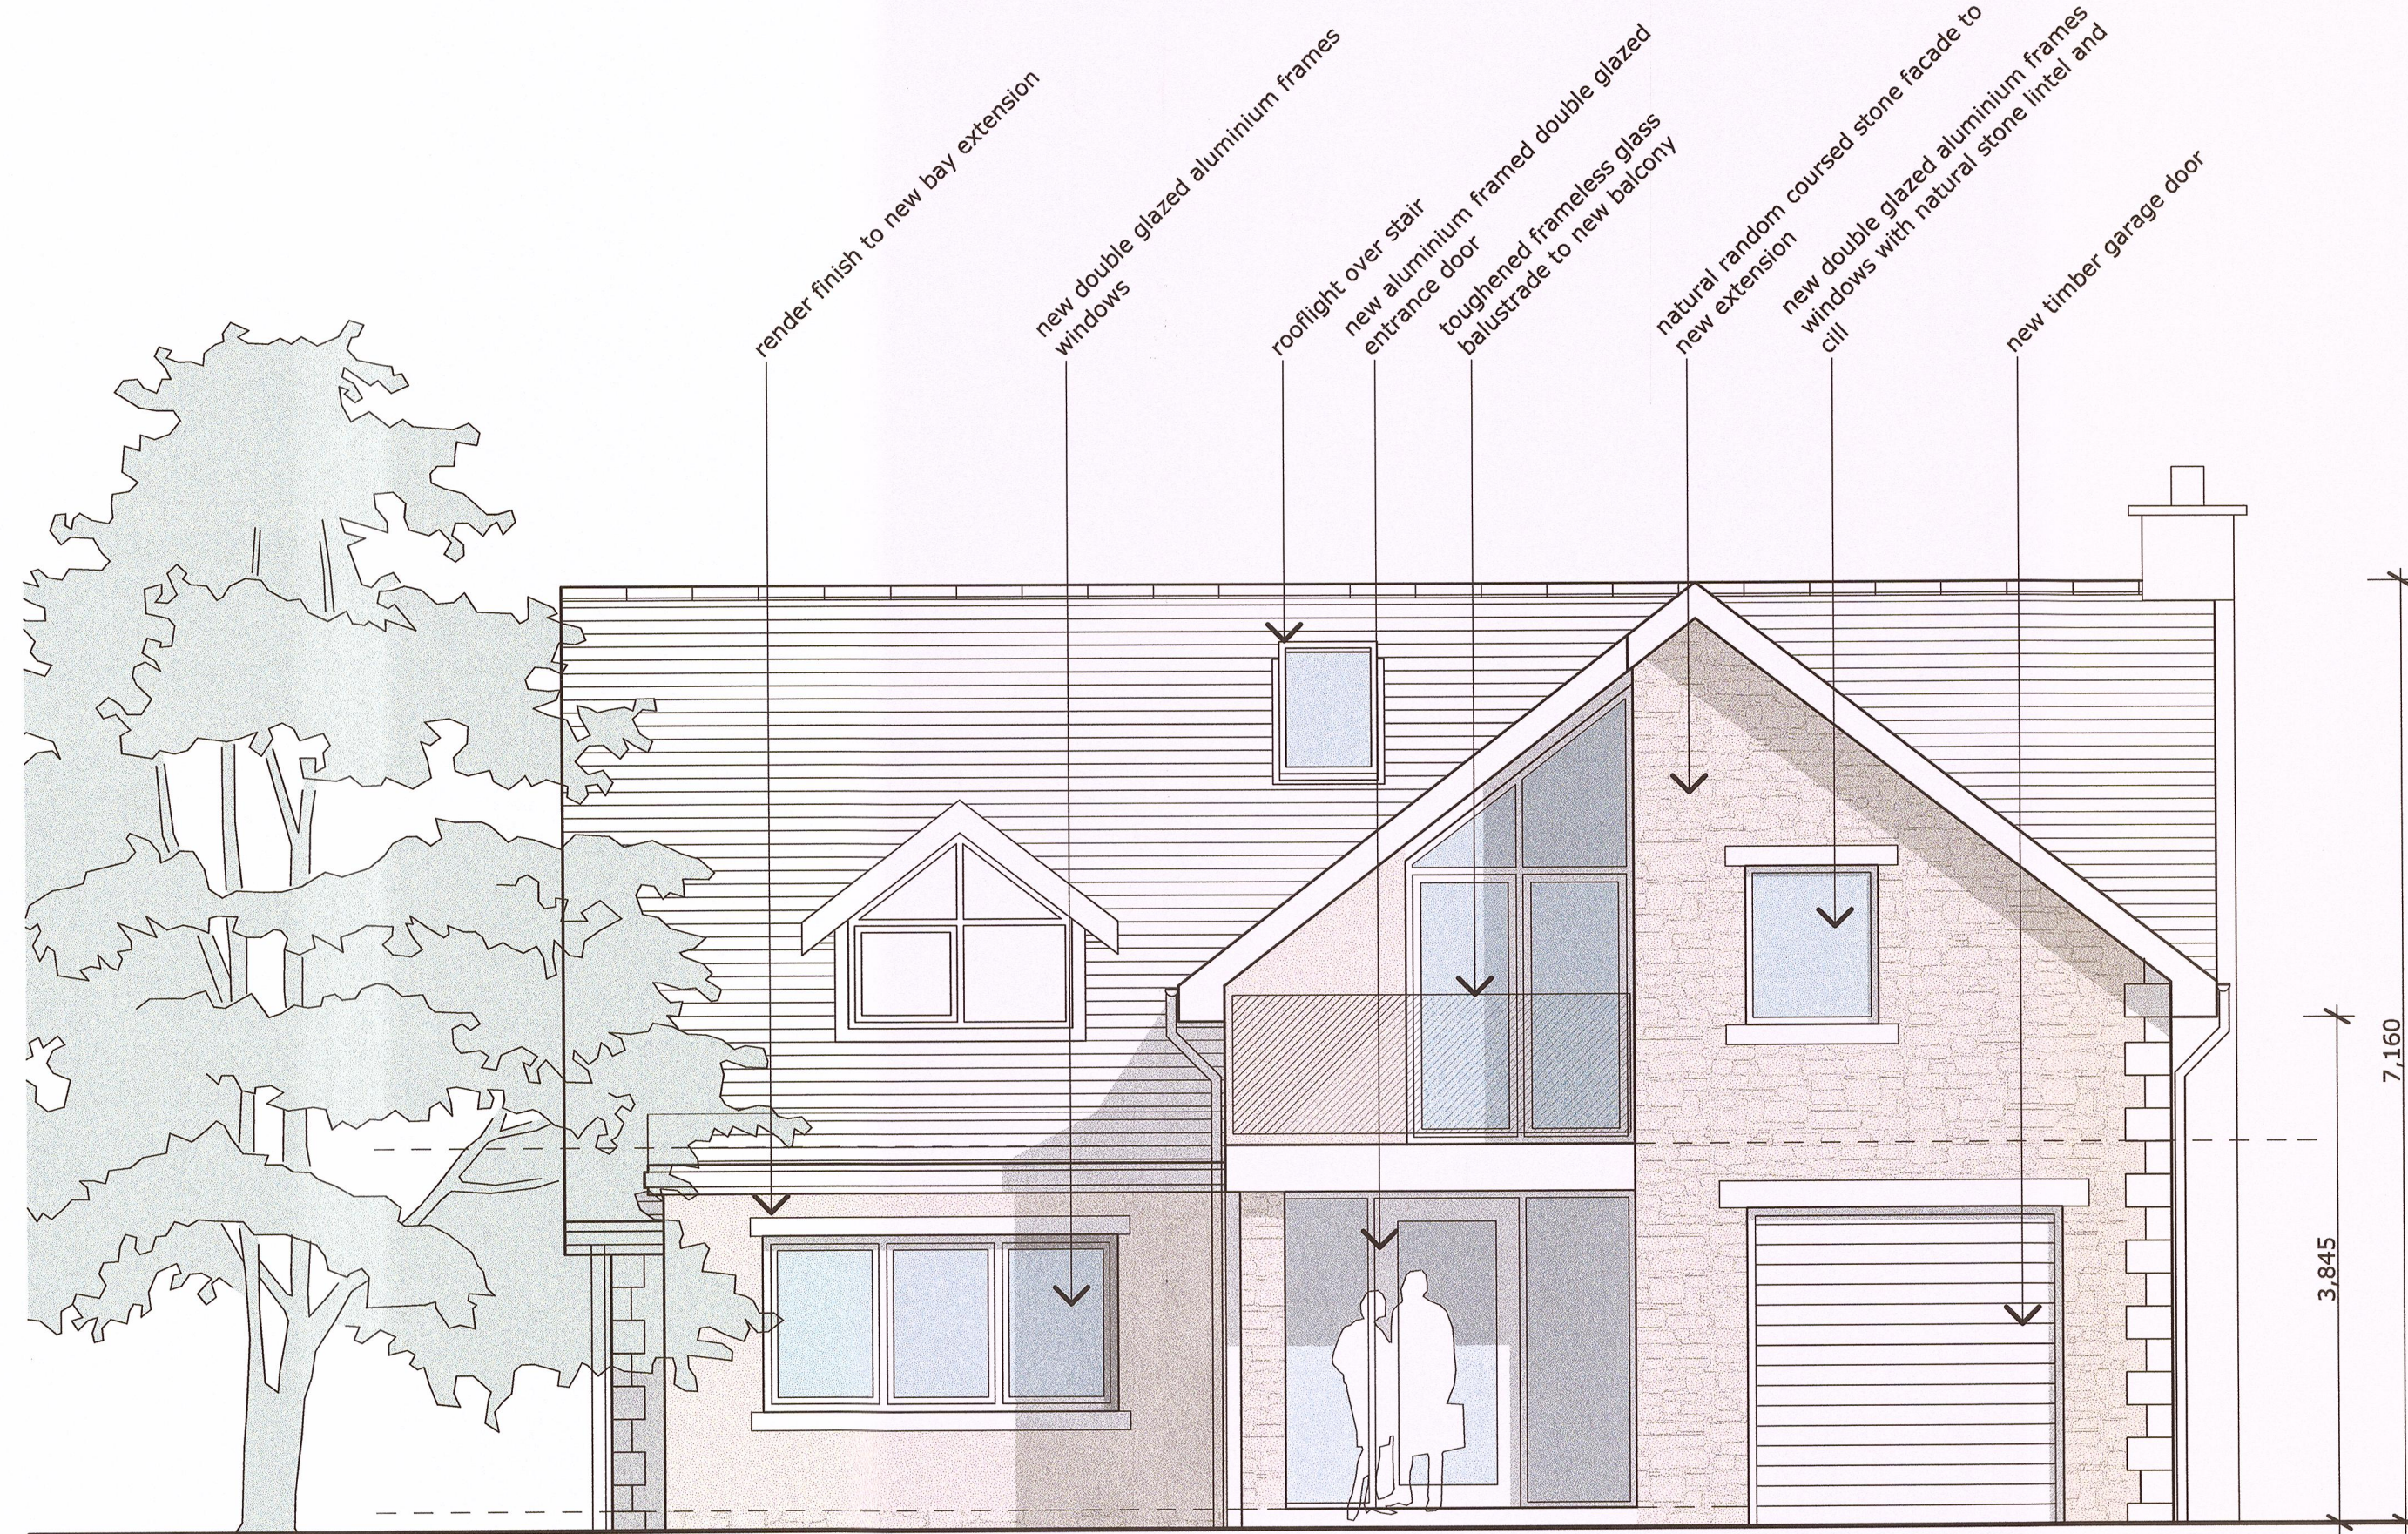


south east 1:50

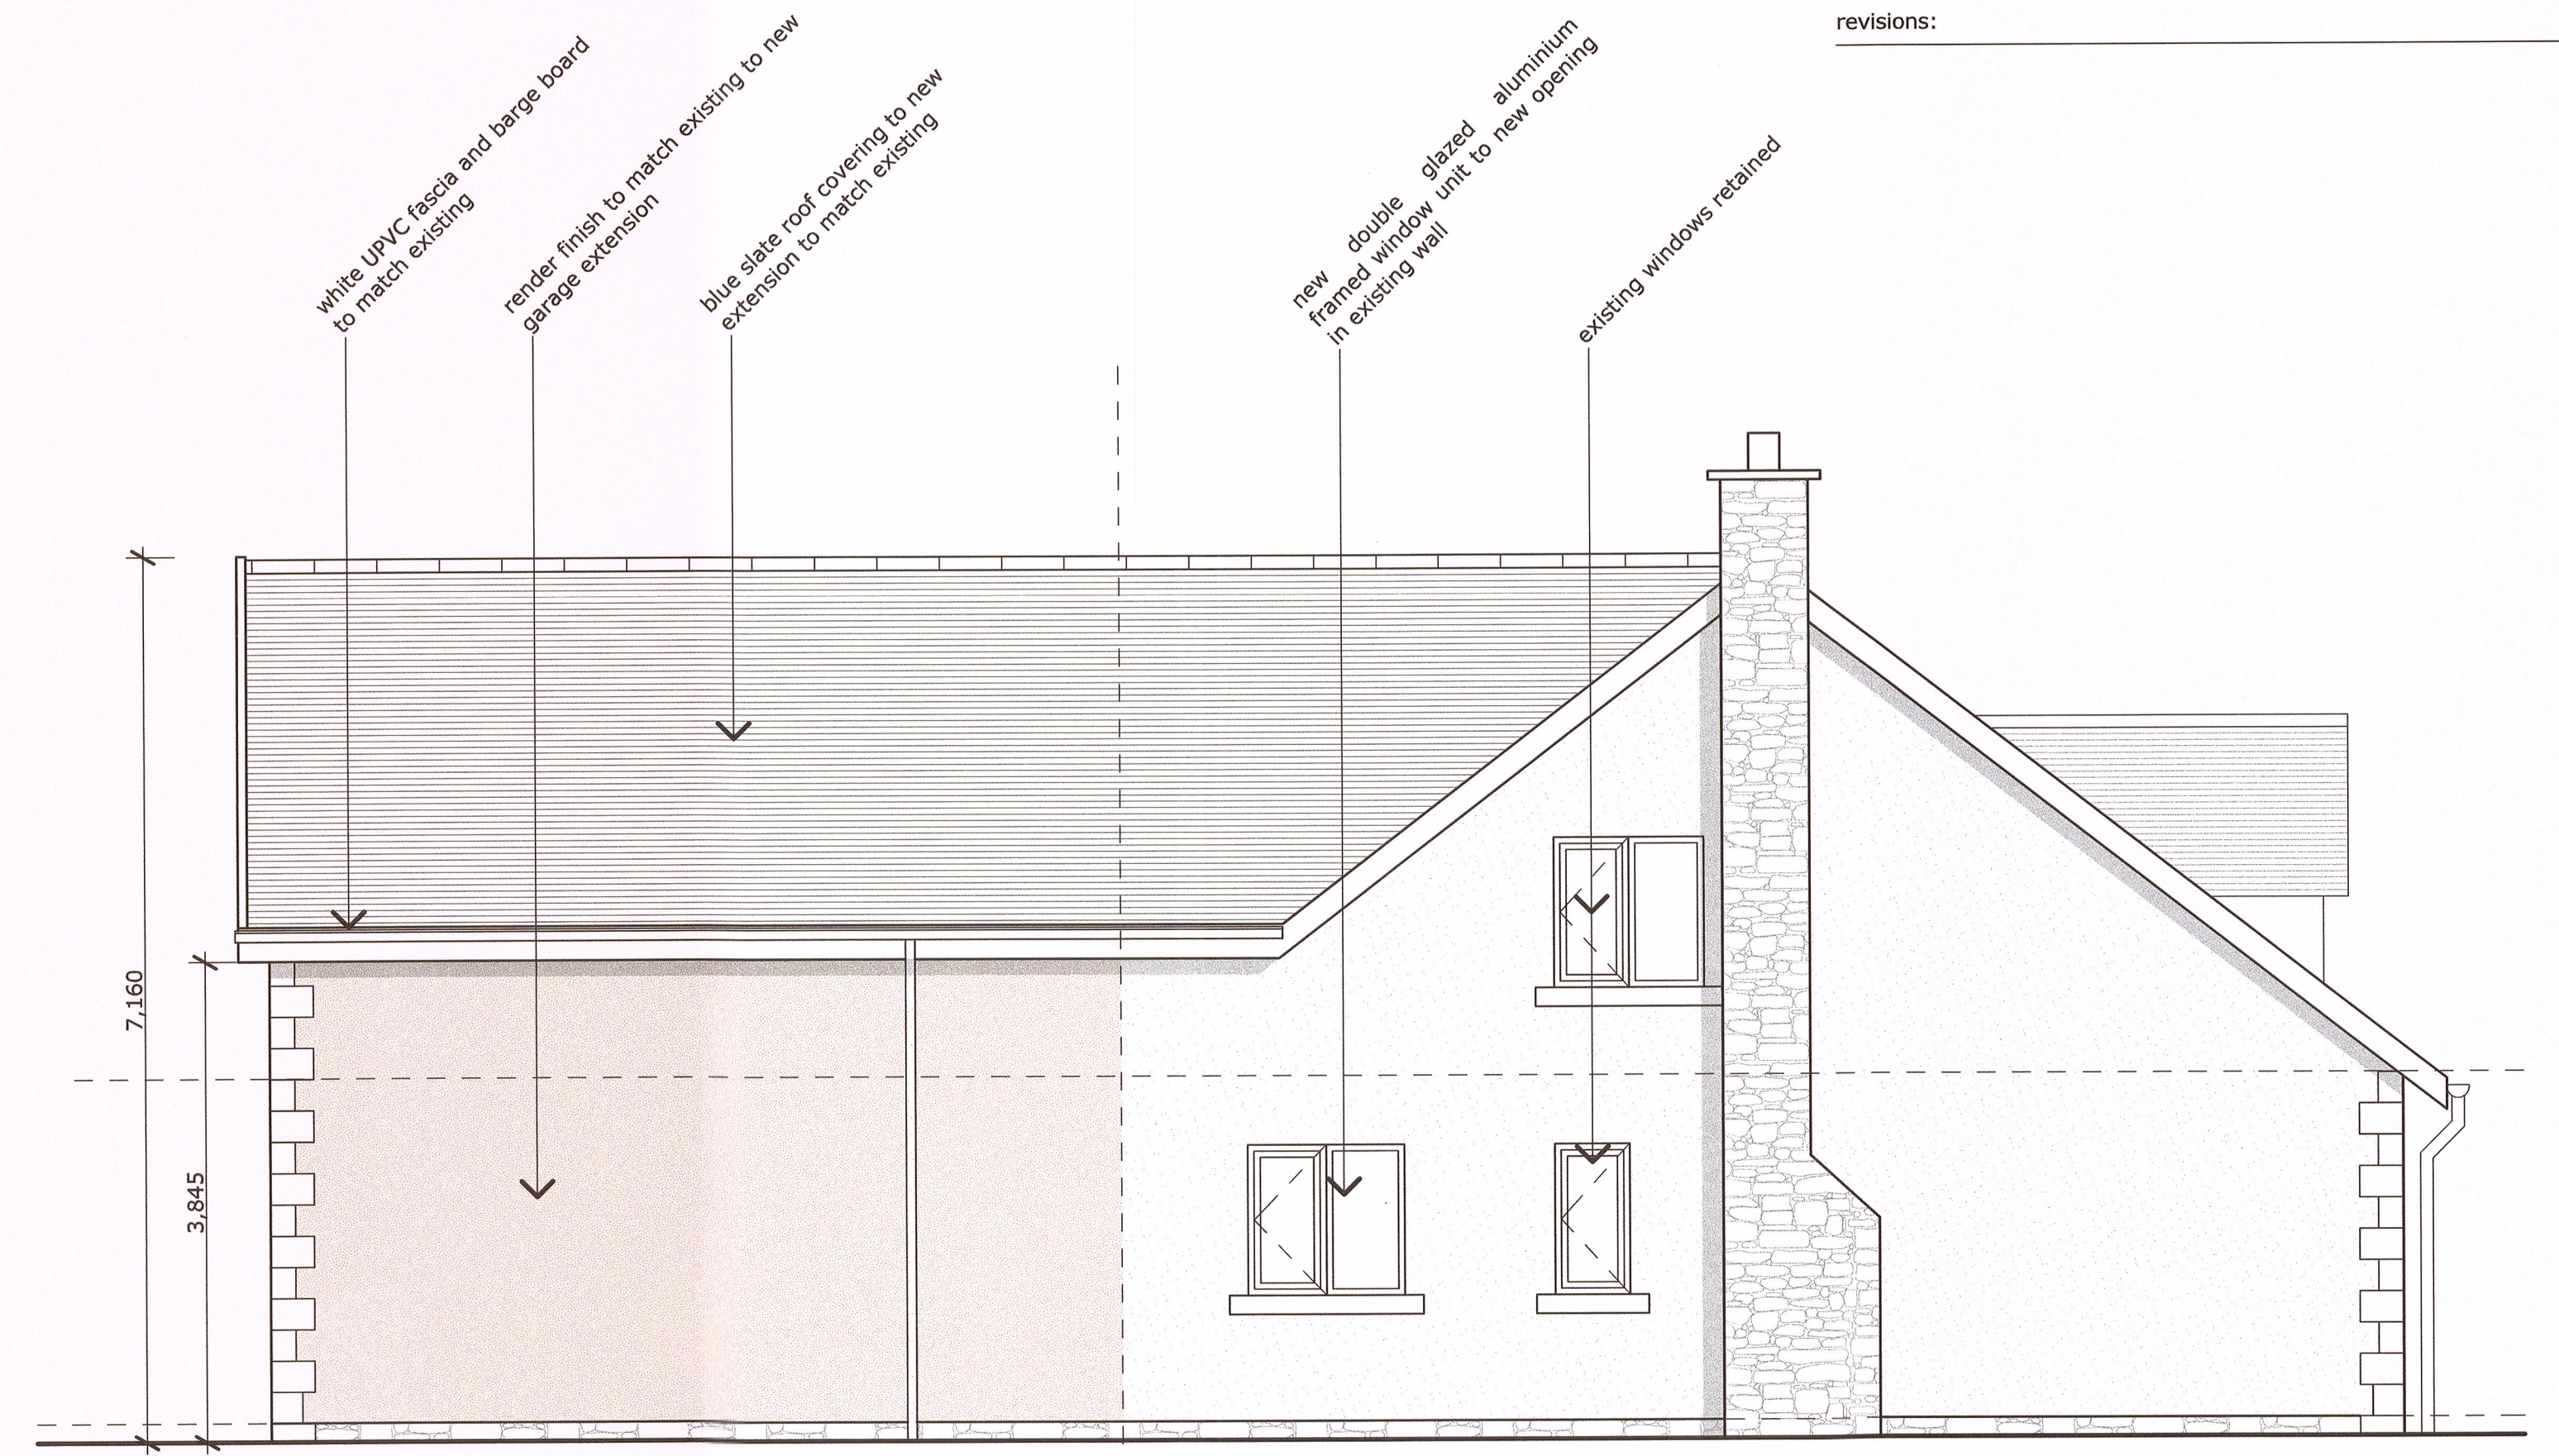

north east 1:50

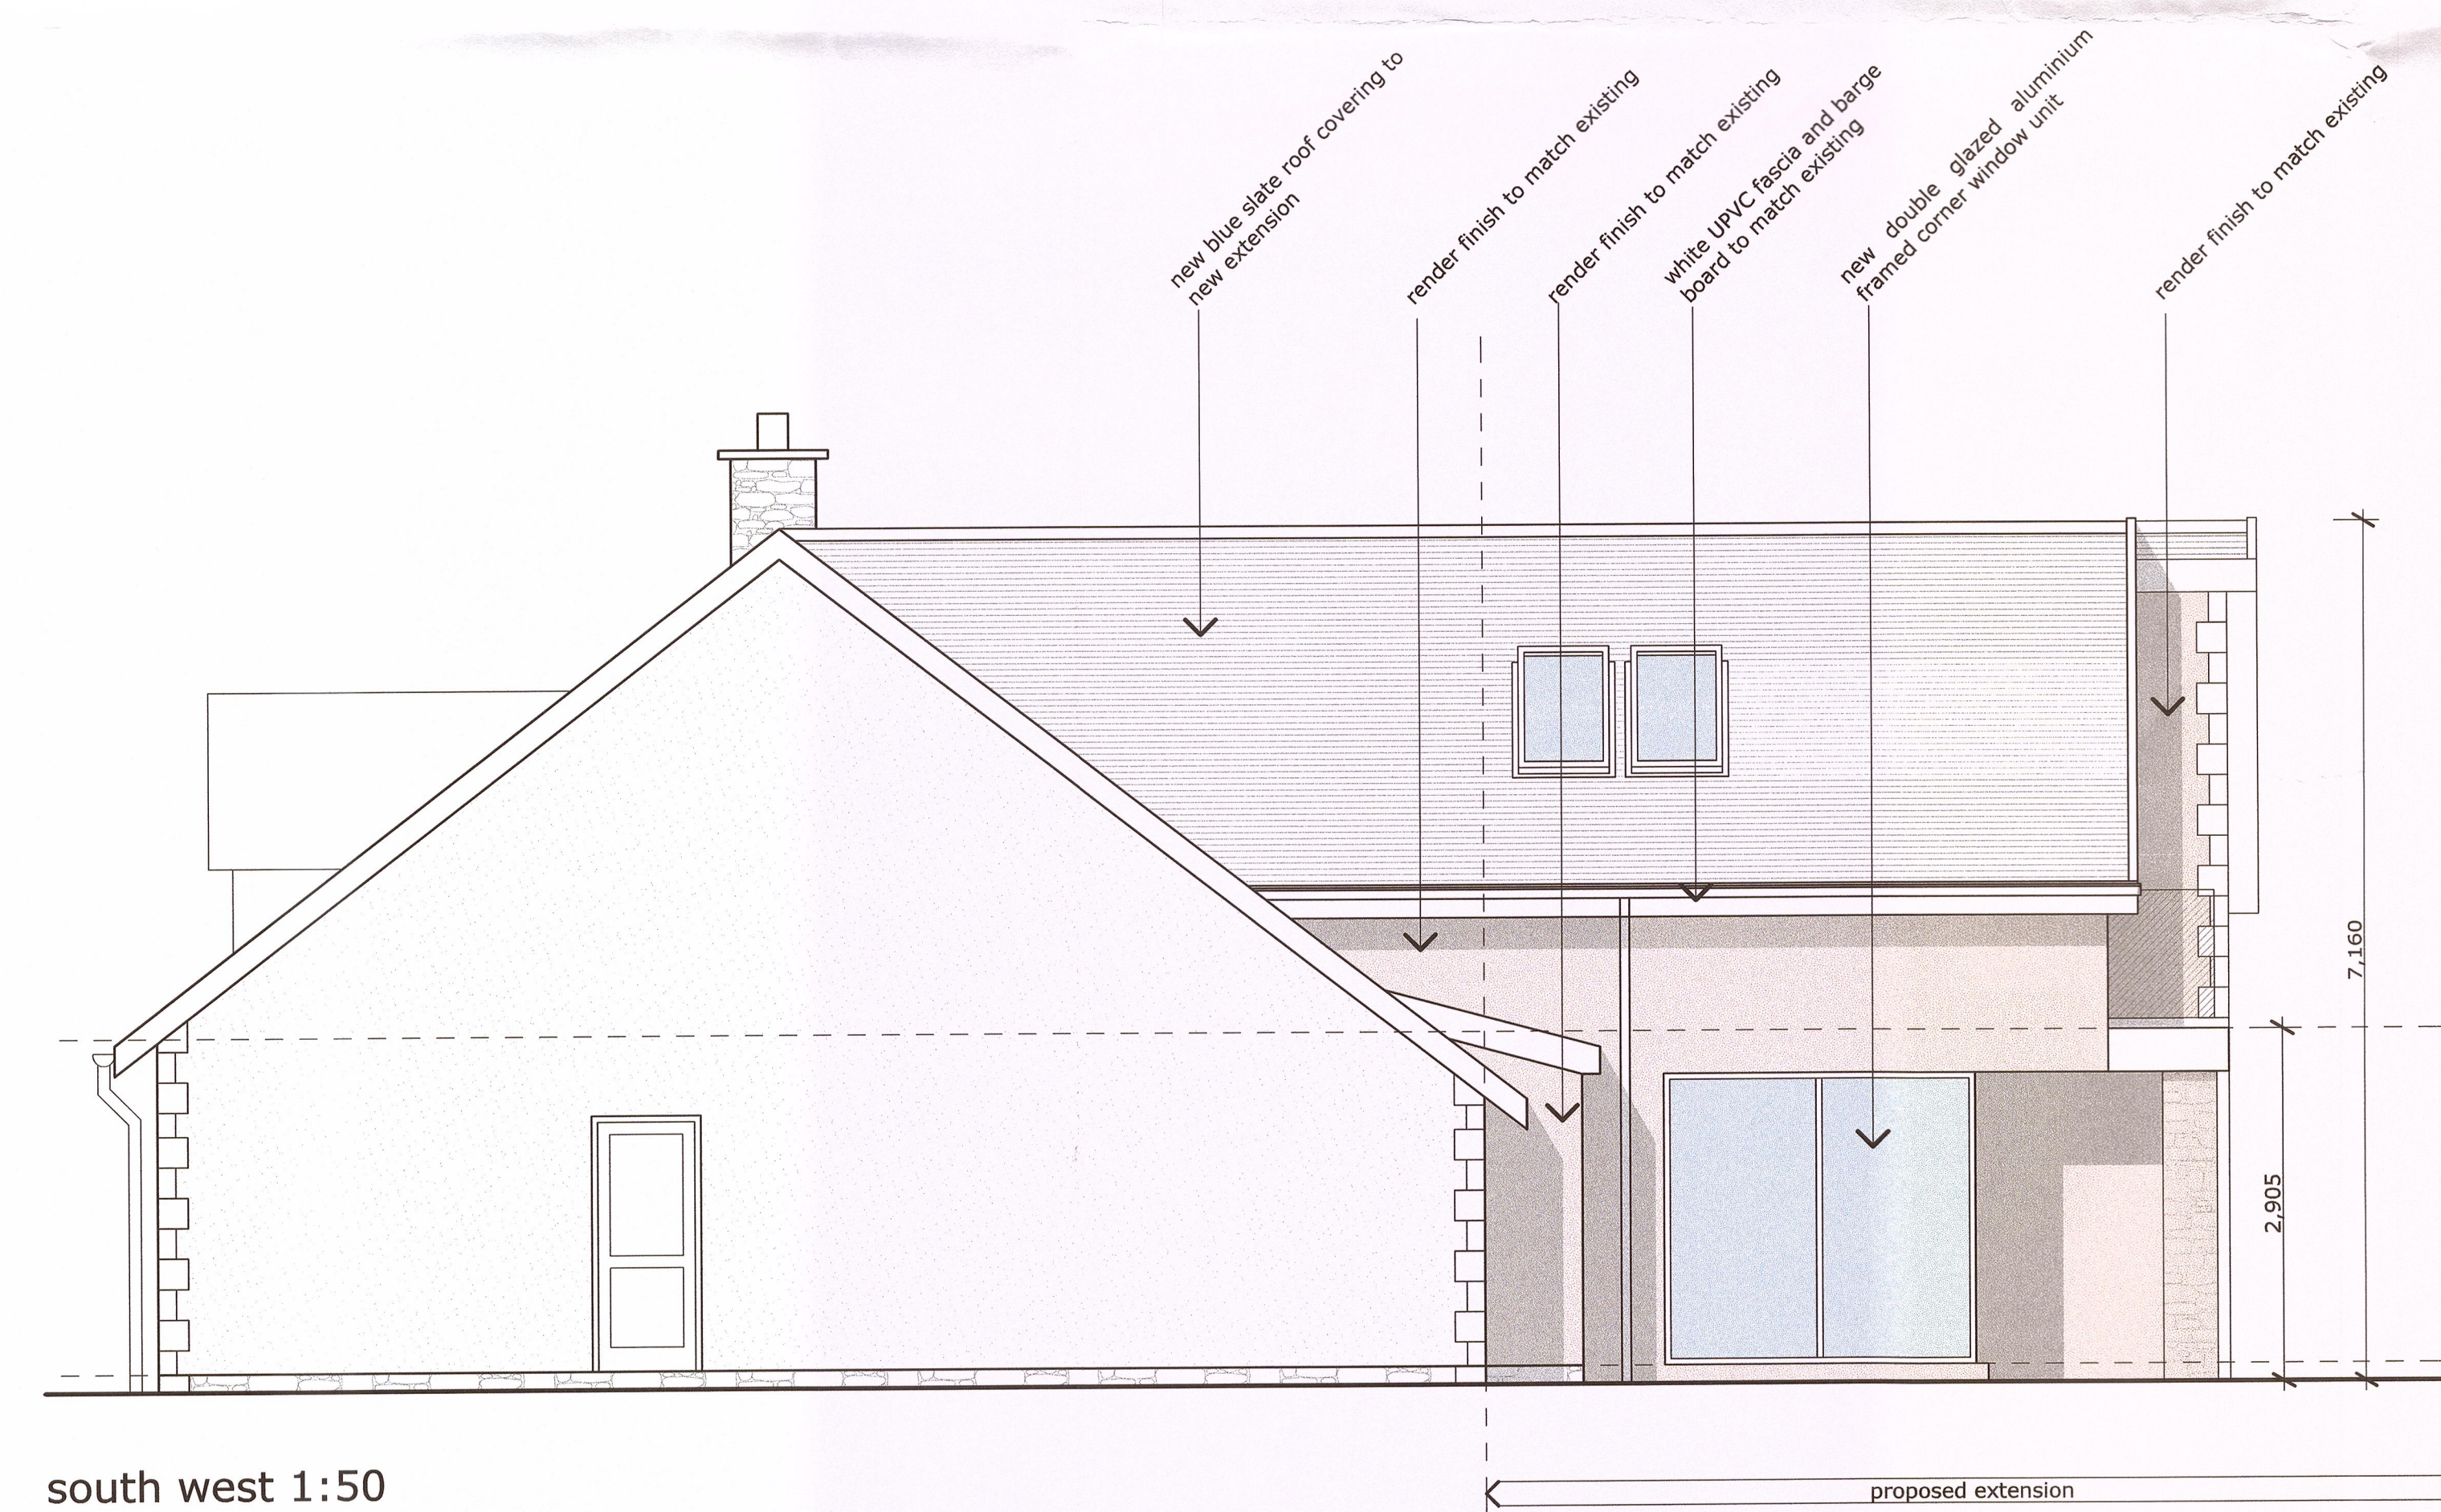

south west 1:50

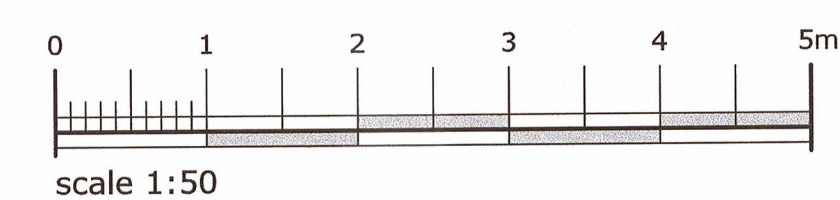

revisions:

320150771P

campbelldriverpartnership
architects designers surveyors

client: mr & mrs heggie

project: oaksmead
copster green

sheet: proposed elevations

dwg no: 15.124	06	B
----------------	----	---

scale: 1:50 @ A1
date: capricorn park
drawn: blakewater road
blackburn bb1 5qr
t: 01254 297700
f: 01254 297701
email: design@cdparchitects.co.uk

copyright in this drawing is vested in campbell driver partnership limited