
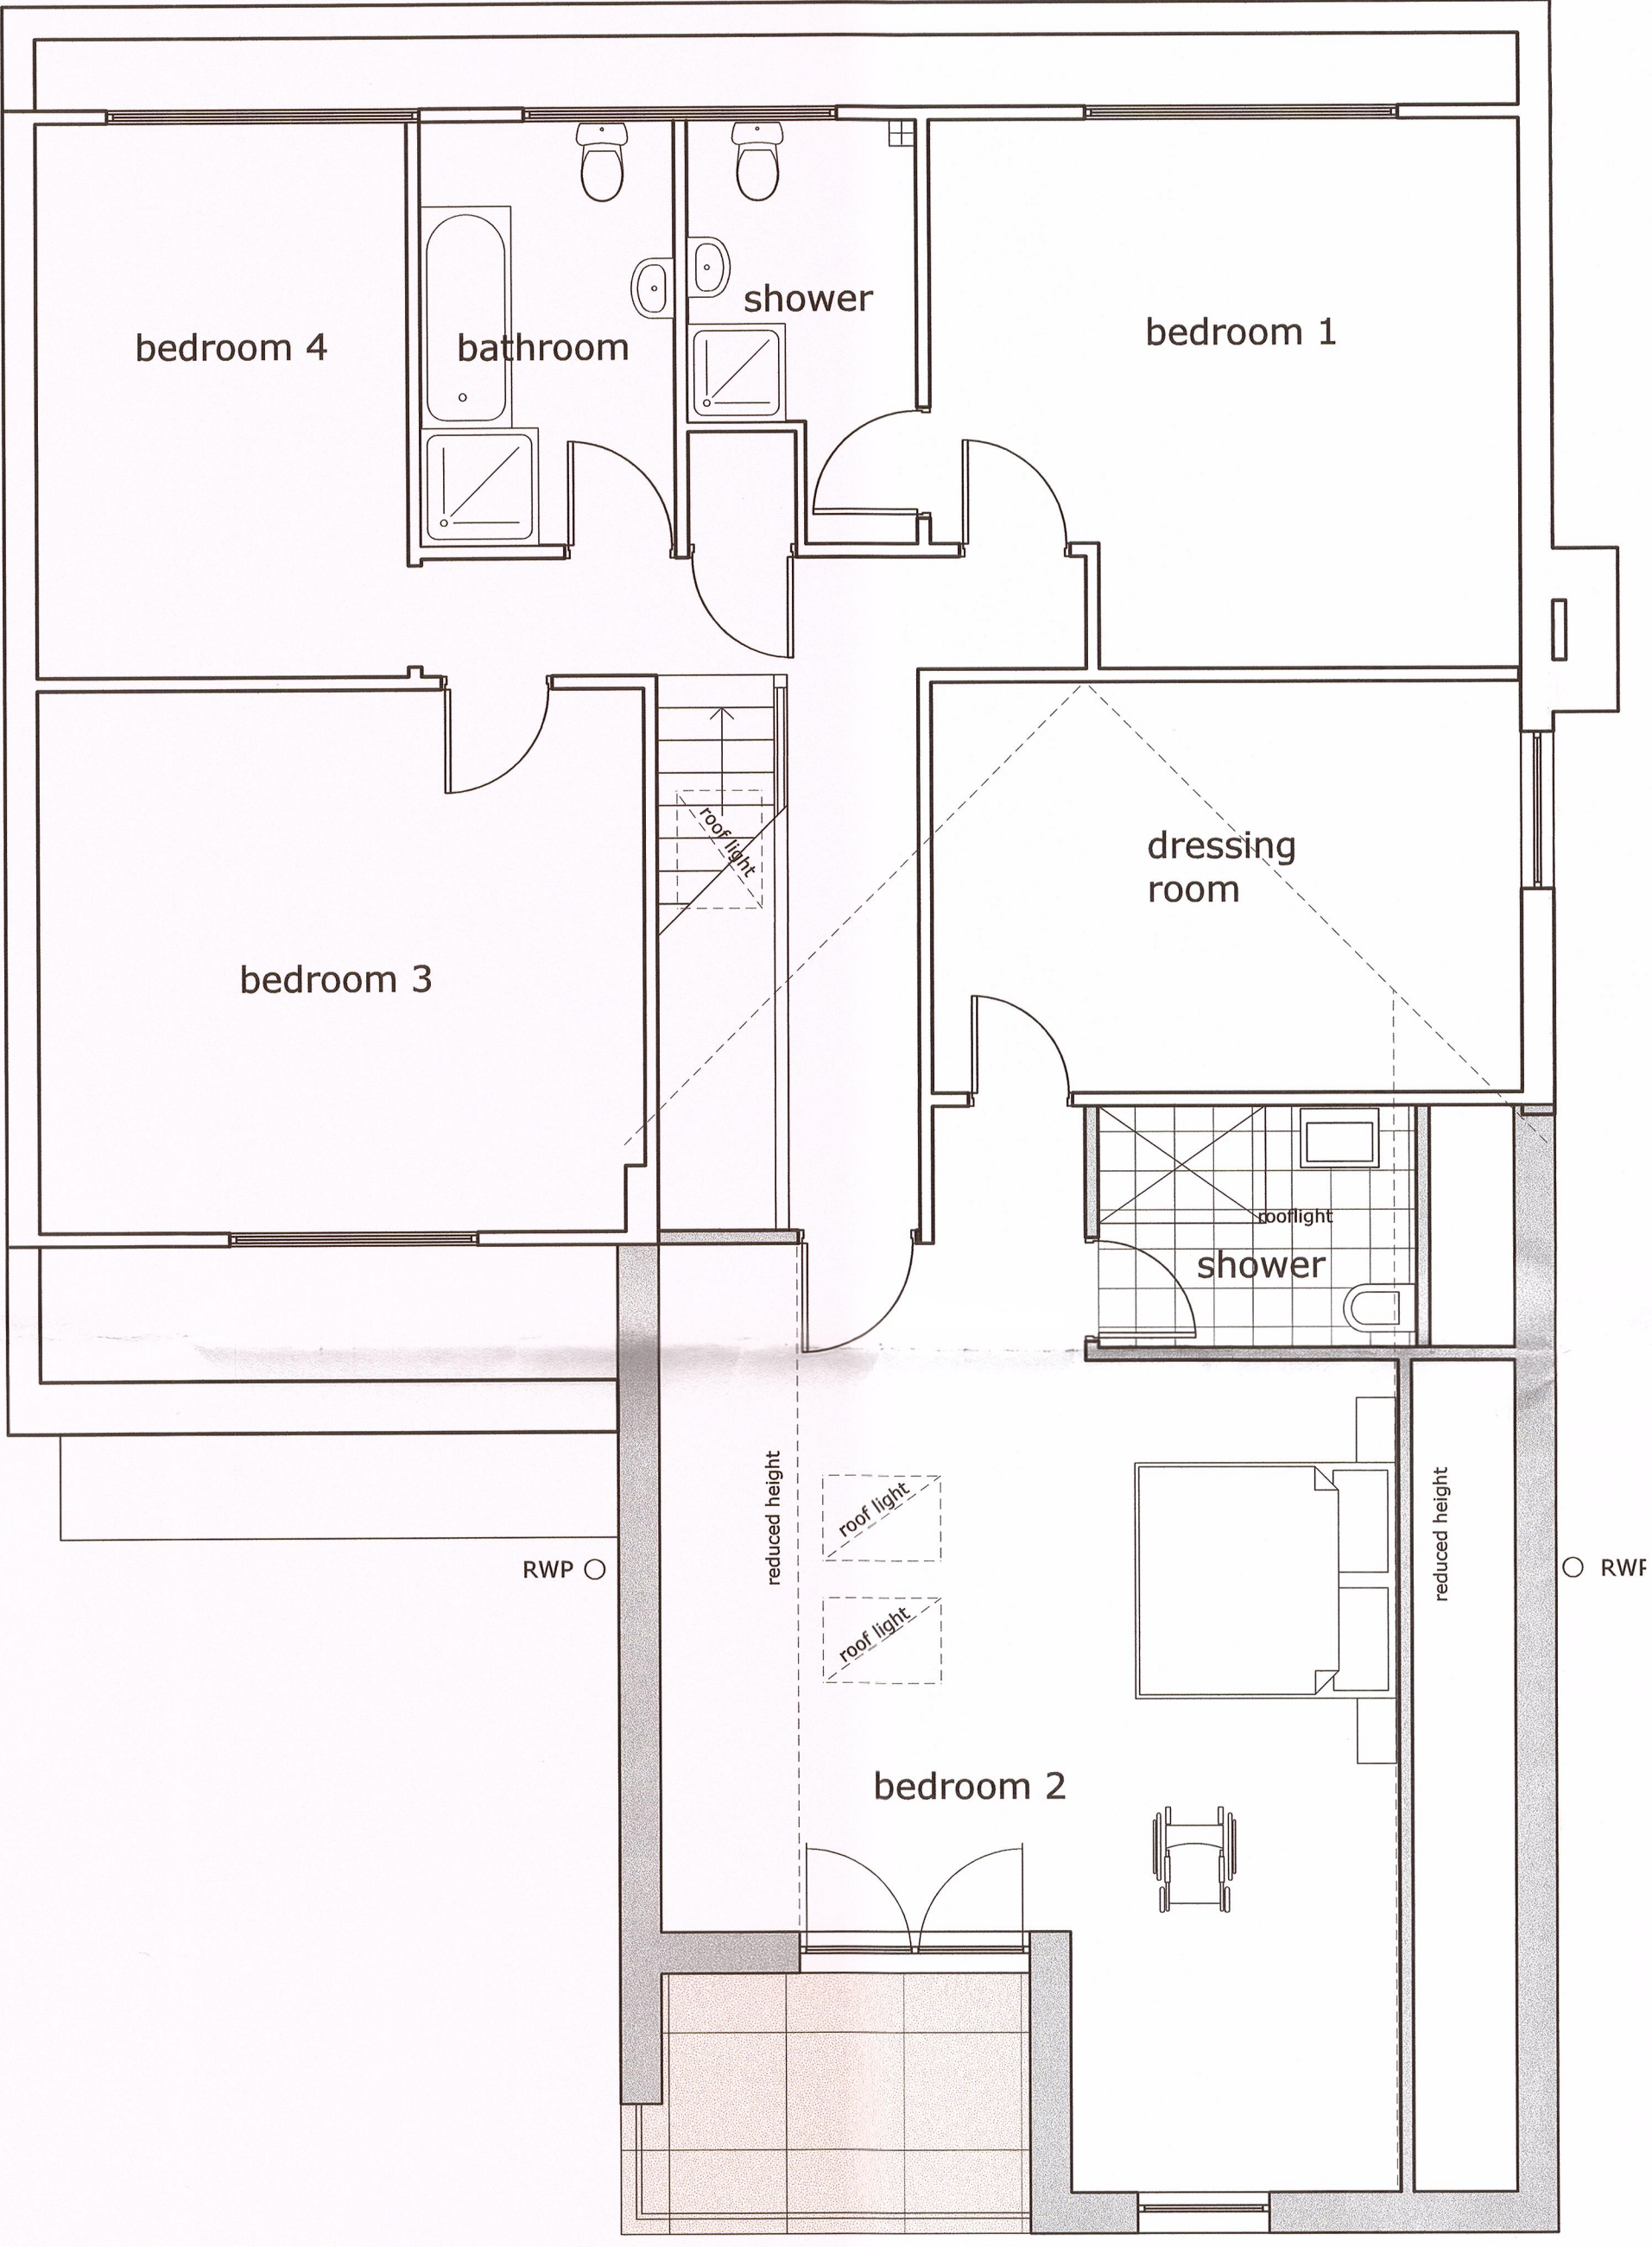


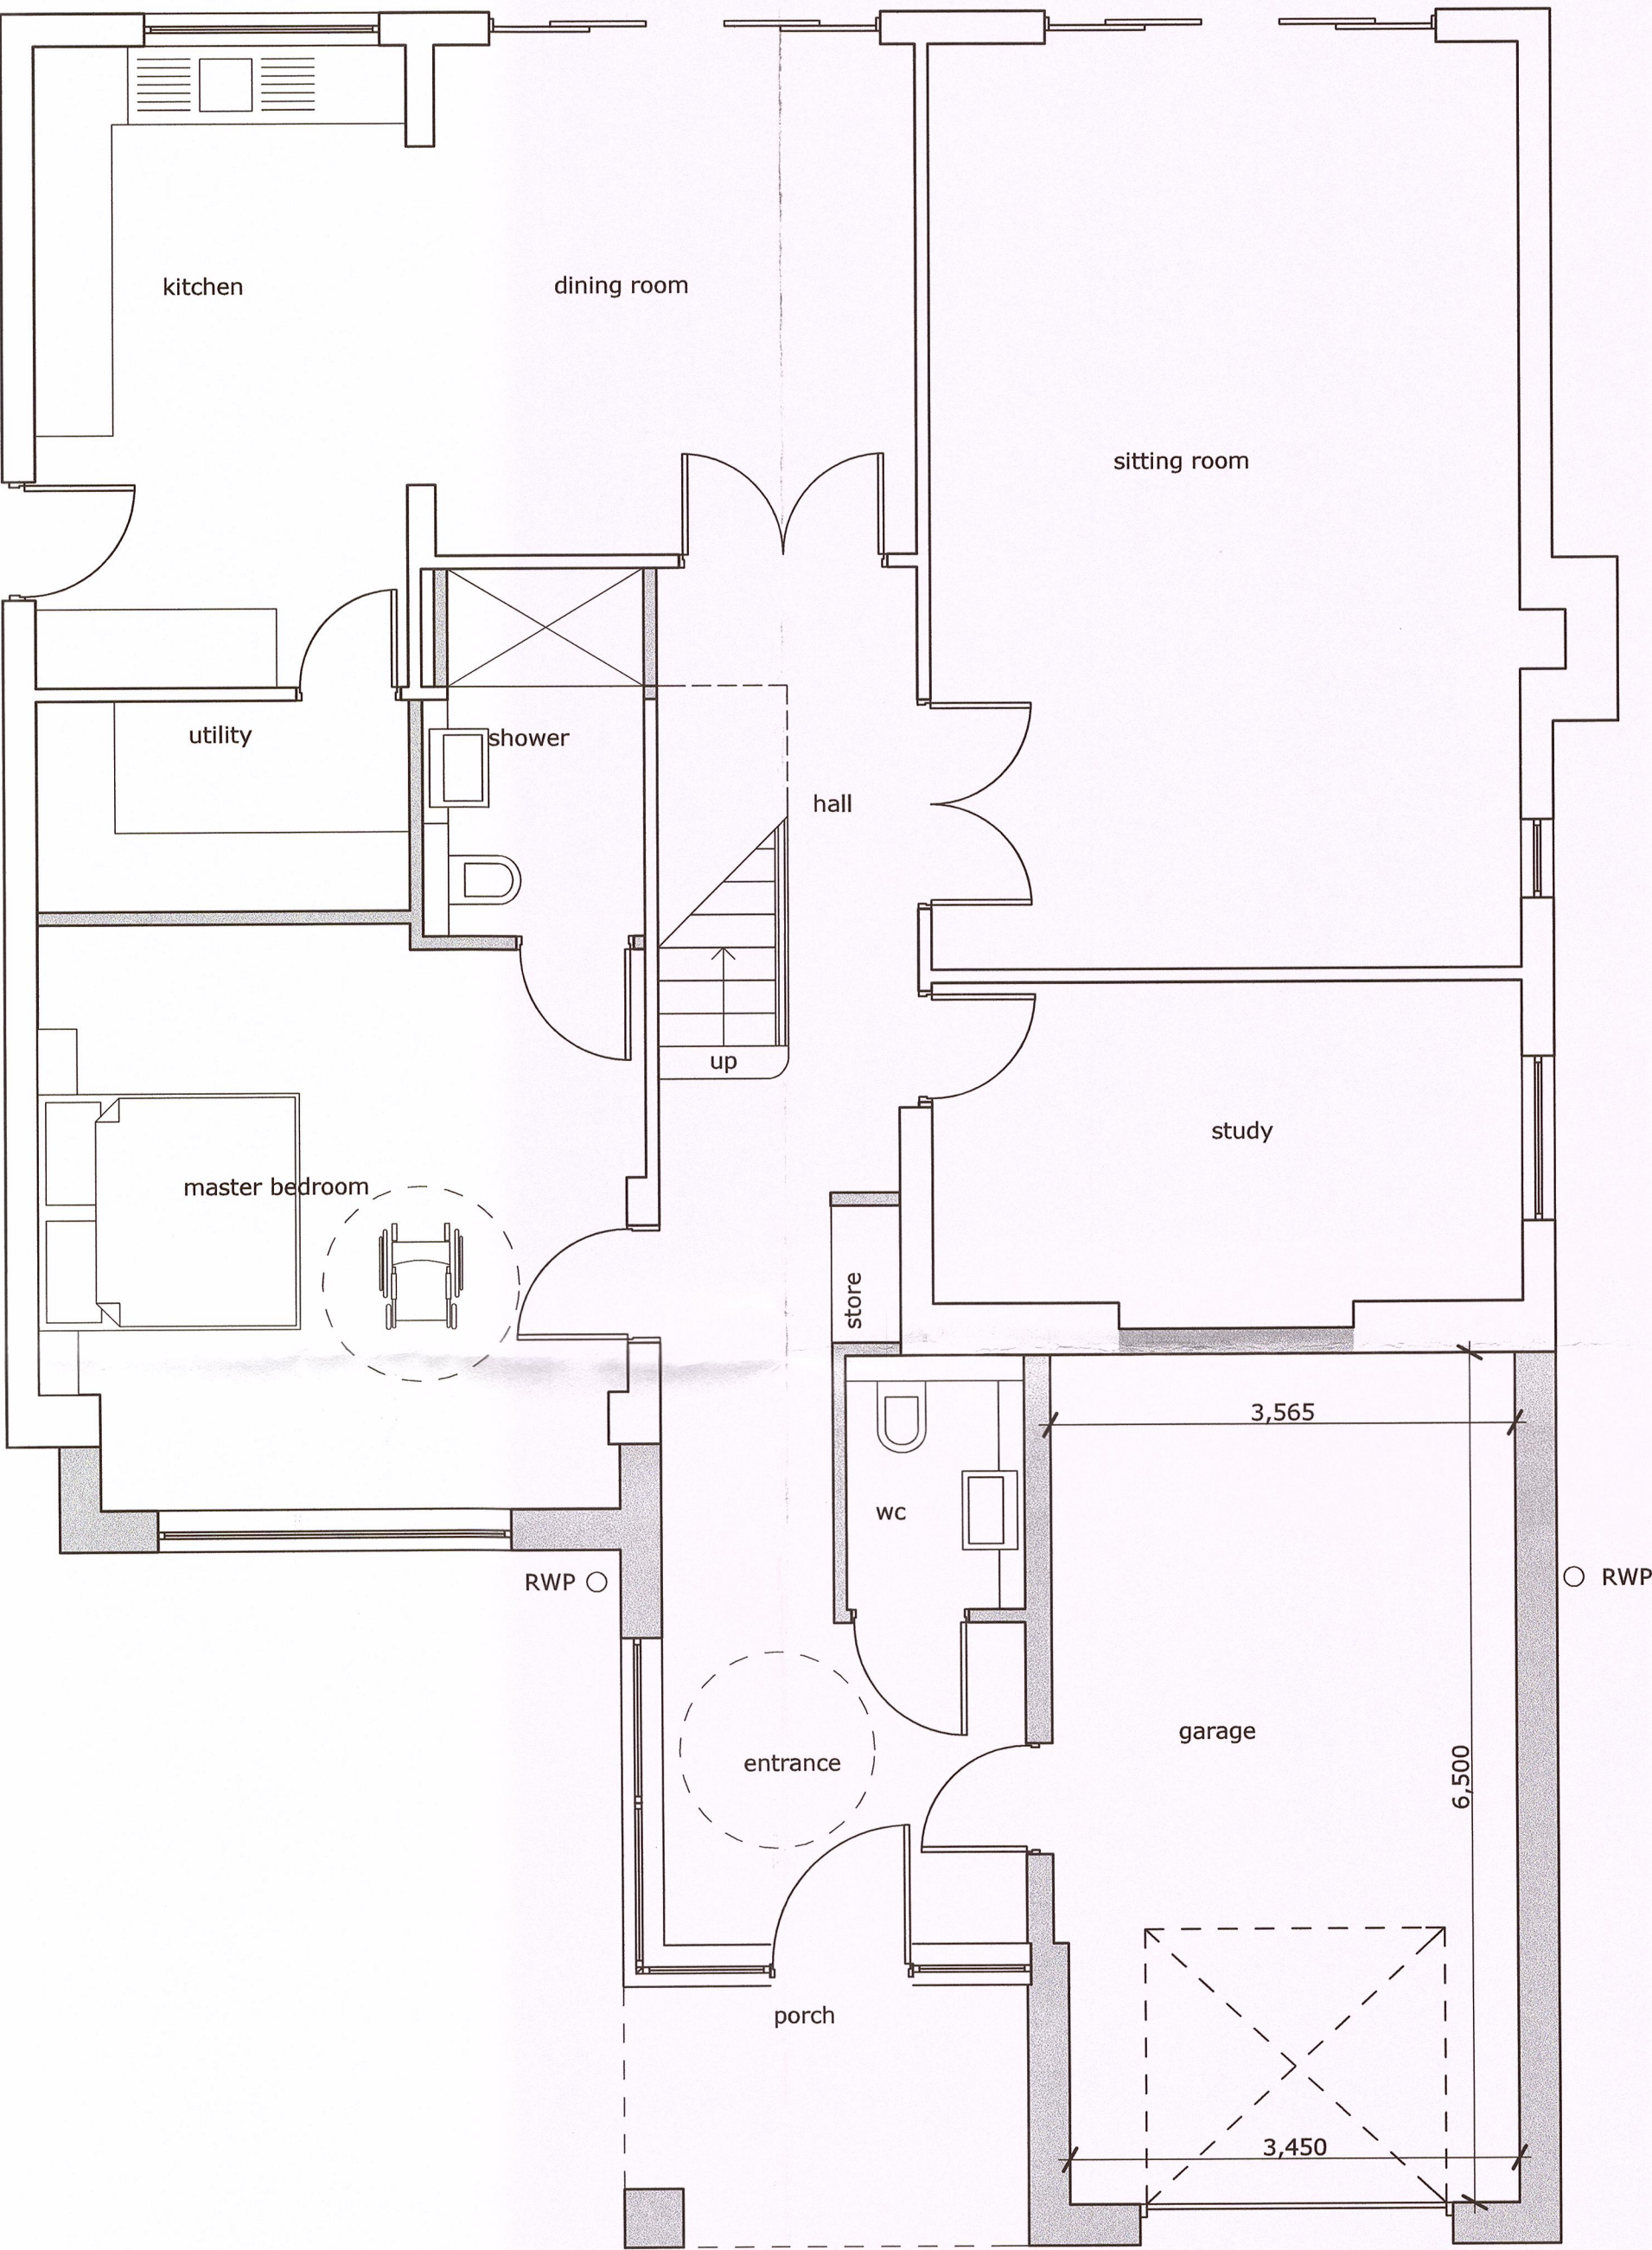

campbelldriverpartnership
architects designers surveyors

client: mr & mrs heggie

project: oaksmead
copster green

sheet: proposed plans

dwg no: 15.124	05	D
----------------	----	---

scale: 1:50 @ A1
date: _____
drawn: _____
email: design@cdpartnership.co.uk