



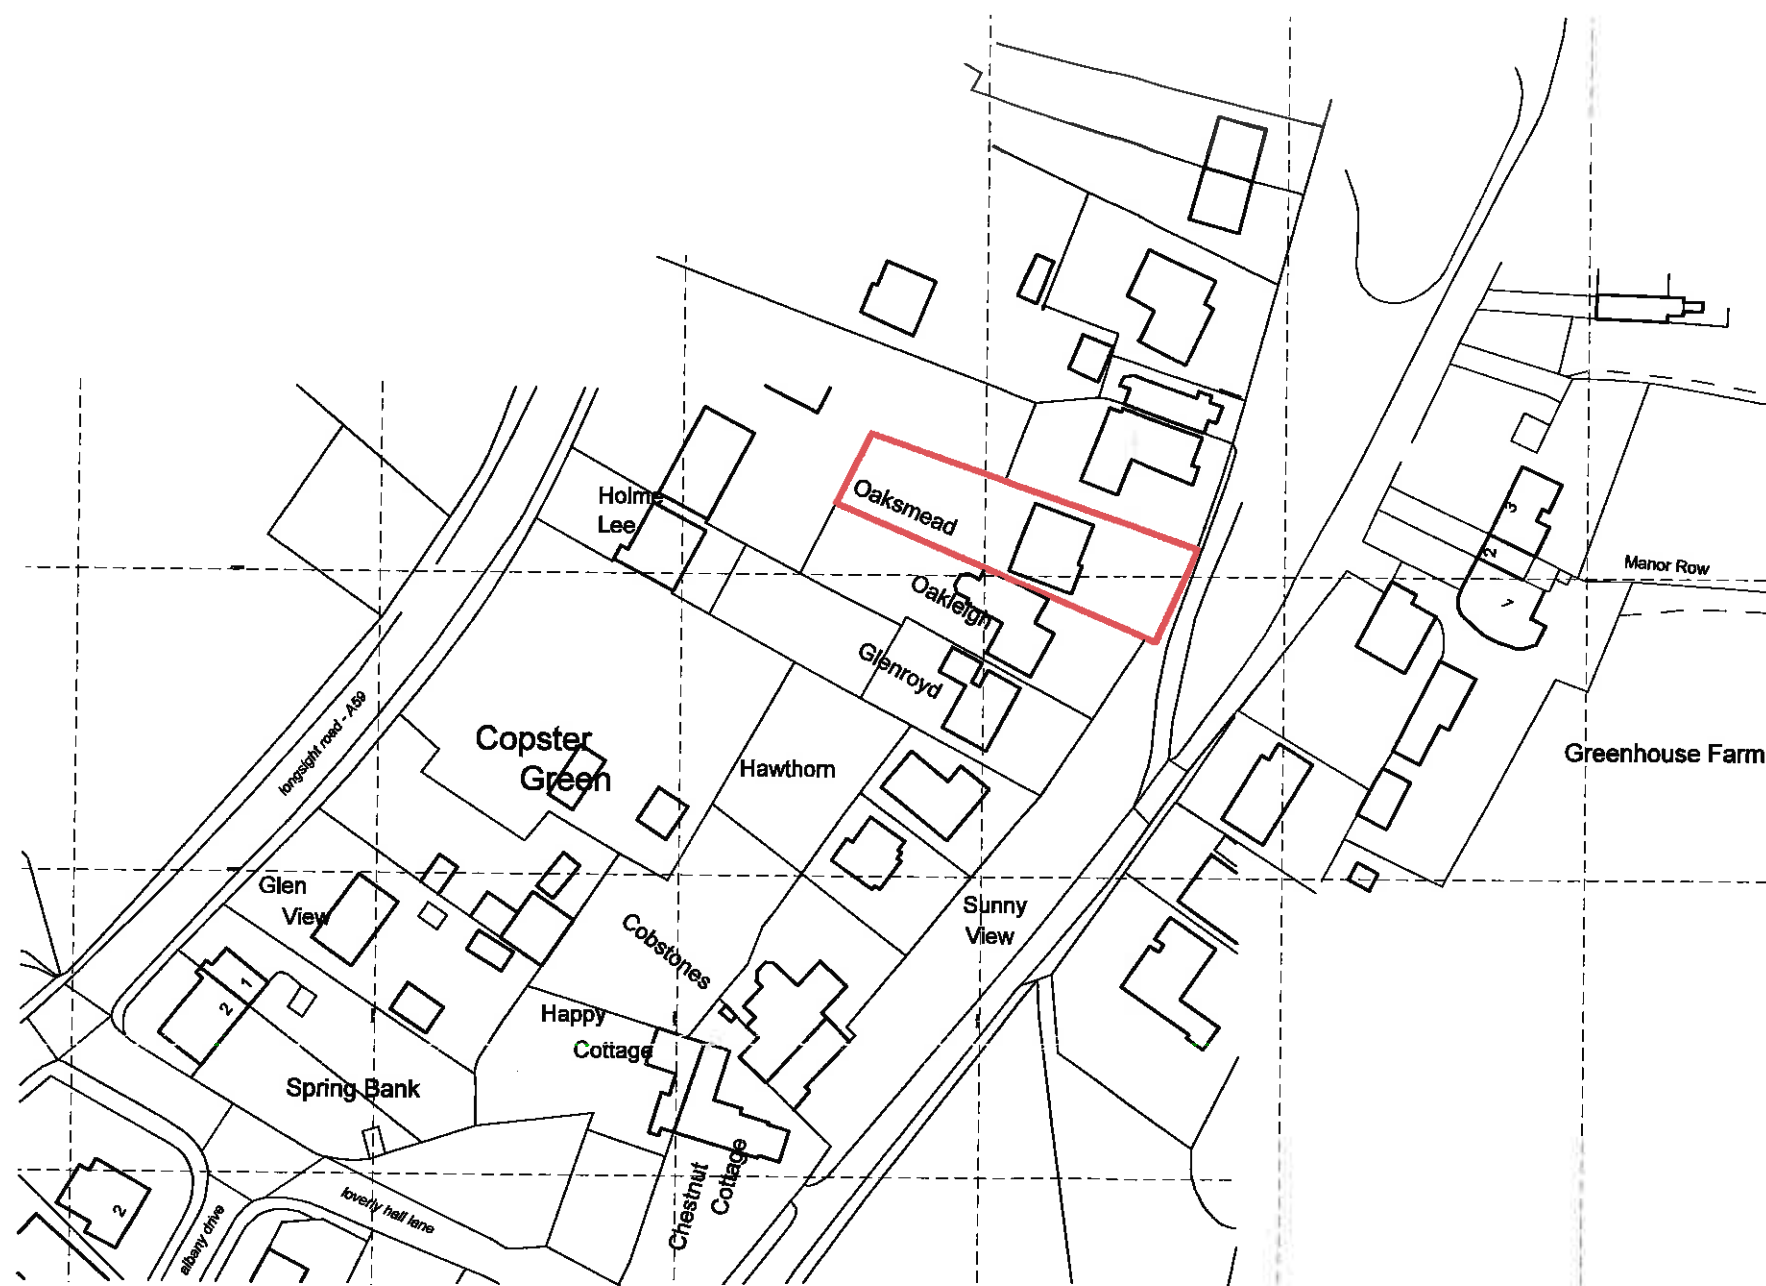


location plan

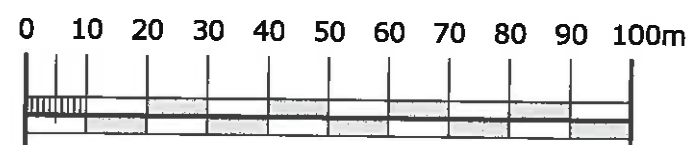

scale 1:1250

North

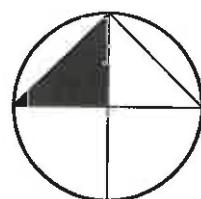

campbelldriverpartnership
architects designers surveyors

client: **mr & mrs heggie**

project: **oaksmead**
copster green

sheet: **location plan**

dwg no: 15.124	03	
----------------	----	--

scale: 1:1250 @ A3
date: _____
drawn: _____
email: design@cdpartnership.co.uk

capricorn park
blackwater road
blackburn bb1 5qr
t: 01254 297700
f: 01254 297701