


AMENDED PLANS RECEIVED

DATE 25/9/15

PROPOSED REAR ELEVATION

Scale 1:100

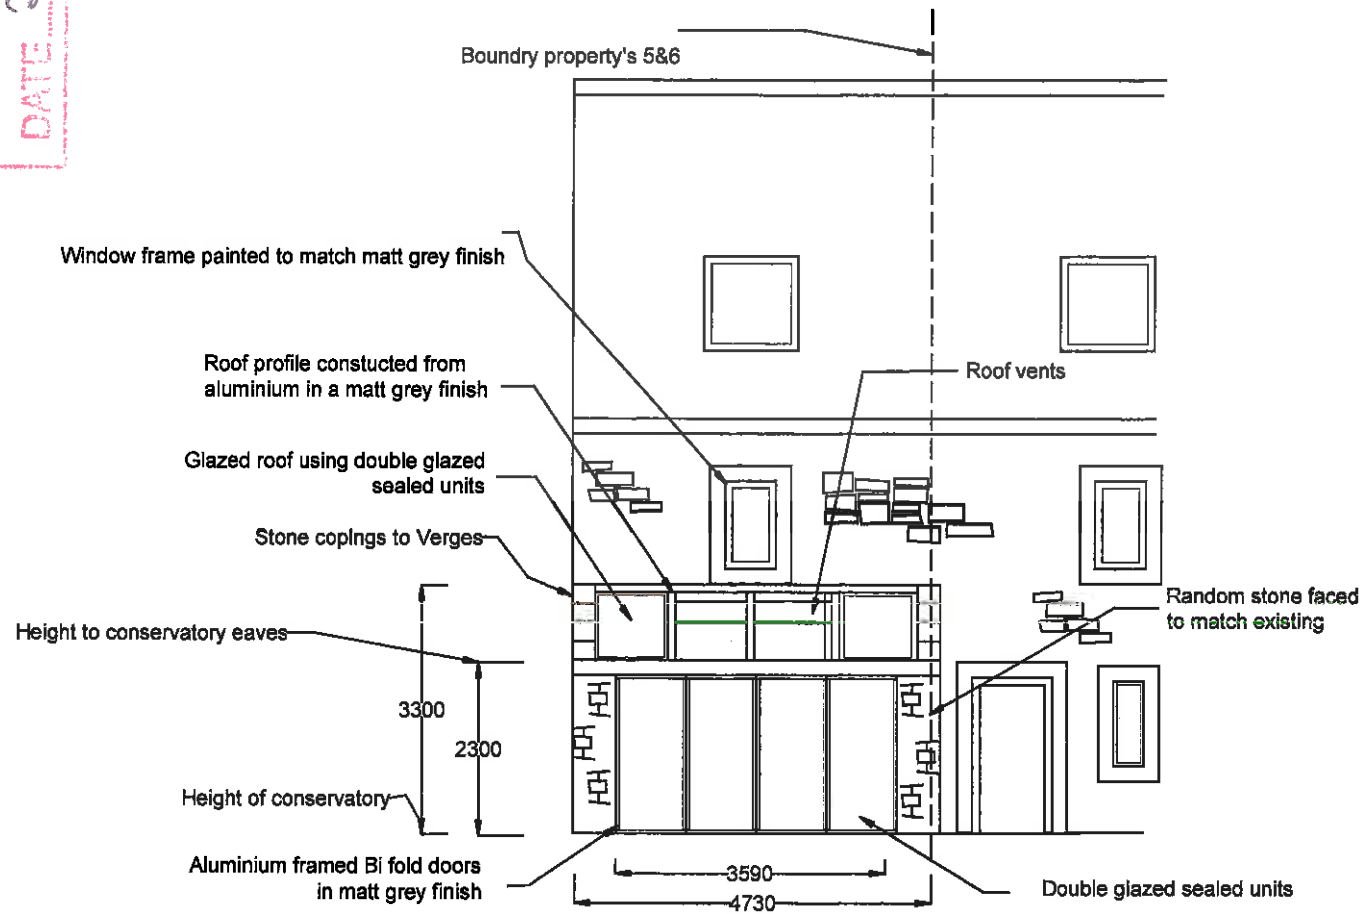


AMENDED PLANS RECEIVED

DATE 25/9/15

PROPOSED GABLE ELEVATION

Scale 1:100

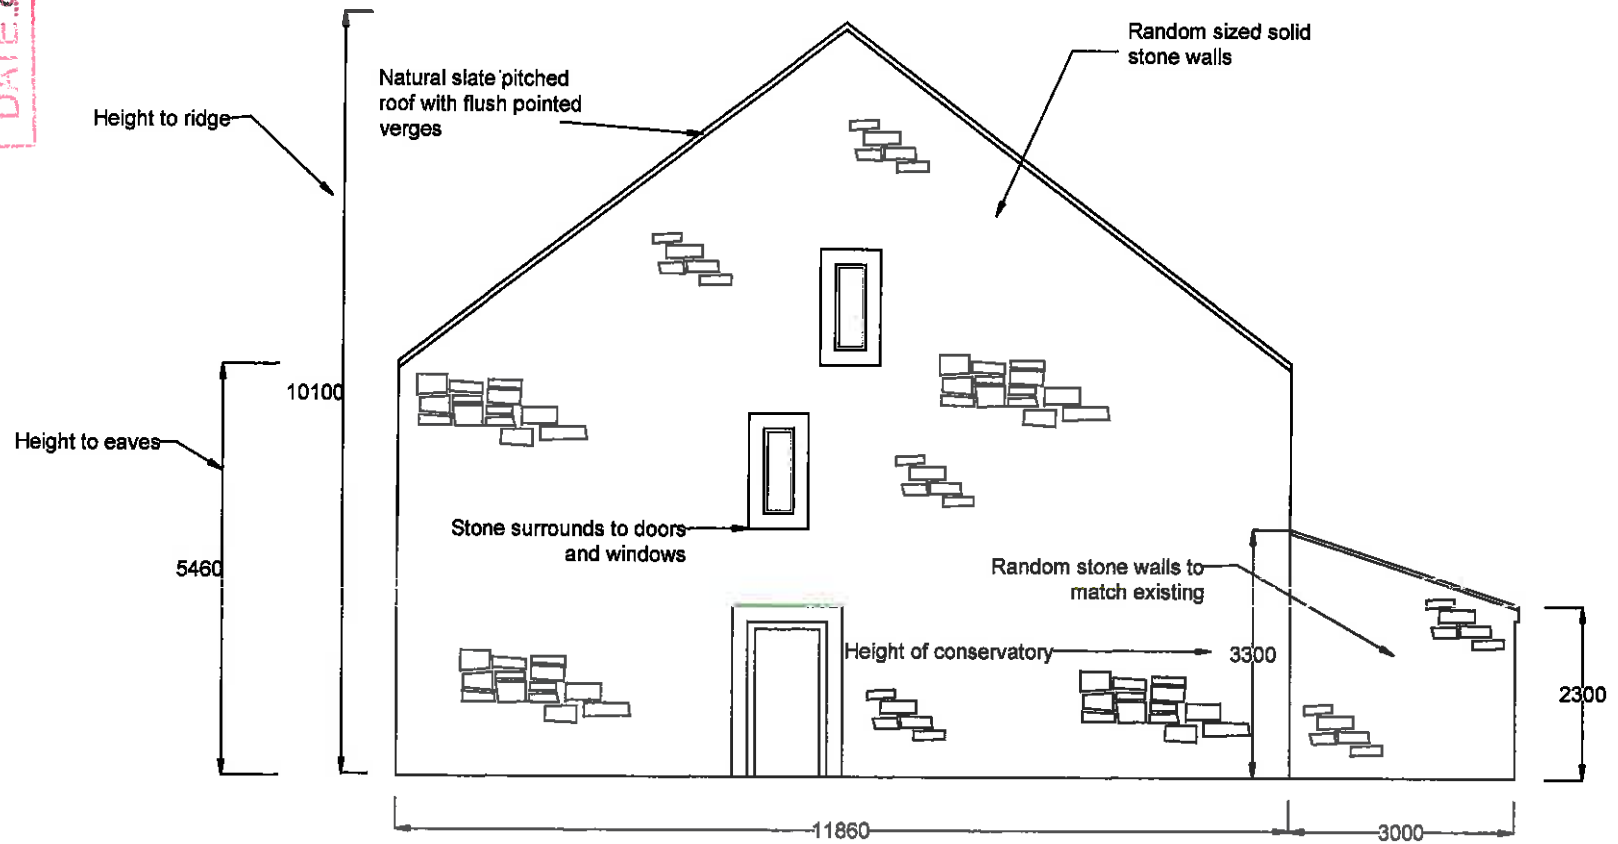

PROPOSED GROUND FLOOR PLAN

AMENDED PLANS RECEIVED
DATE 25/9/15

