


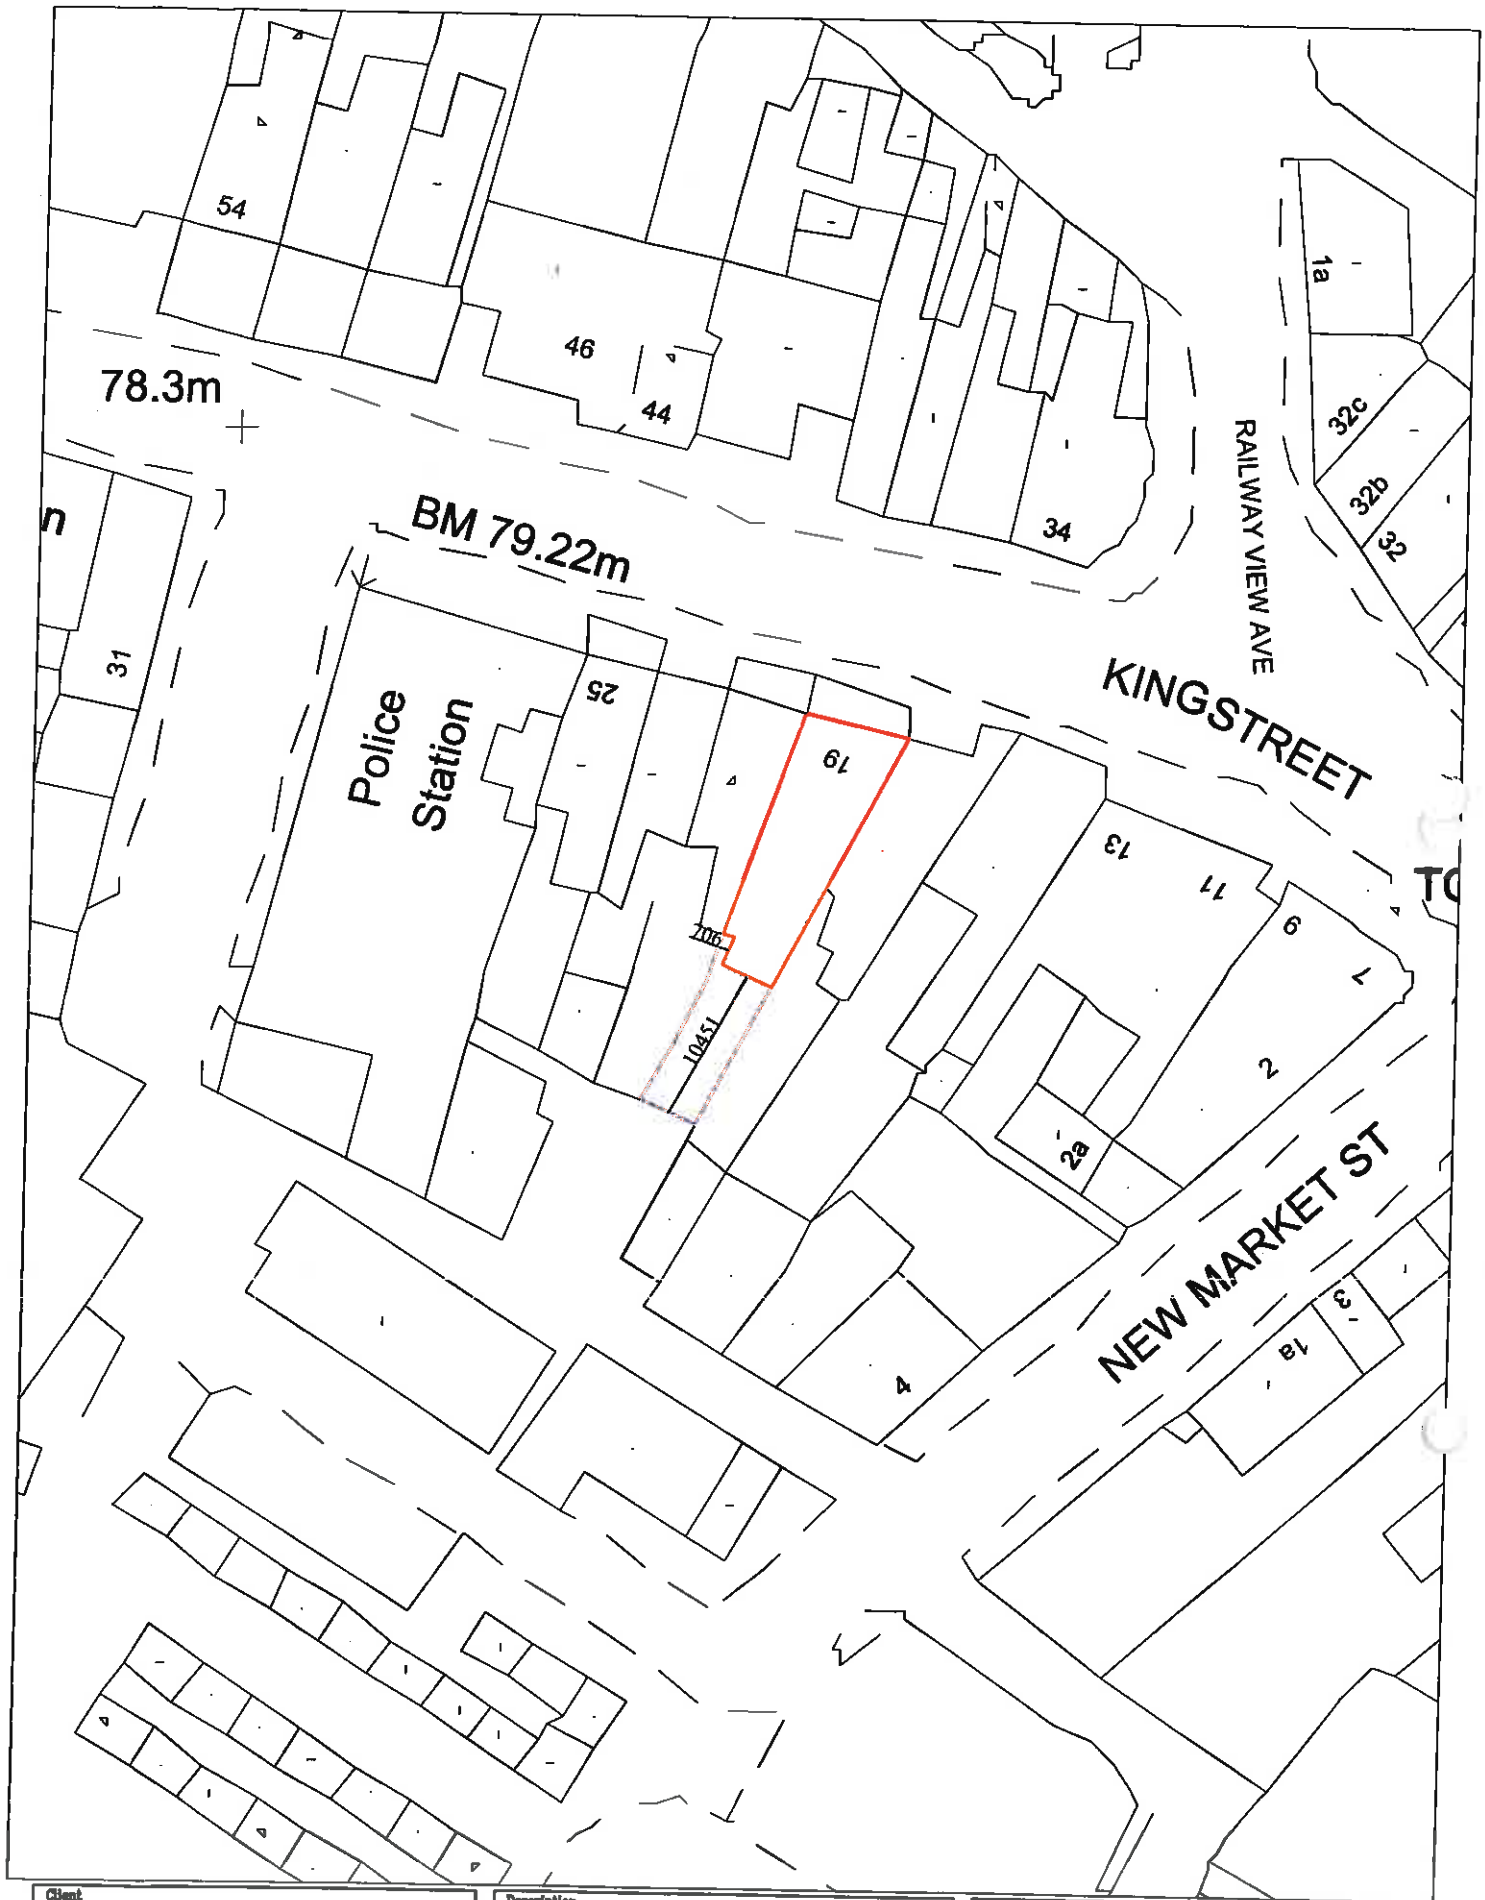

Client **MR CLIENT**

Project **19 KING STREET
CLITHEROE**

Description **PROPOSED SITE**


Scale **1:1250**

Date **10/09/2015**

By **JT**

No. **3135/201**

AJH ASSOCIATES
Chartered Building Surveyors
Tel: 01200 429967
Fax: 01200 429968

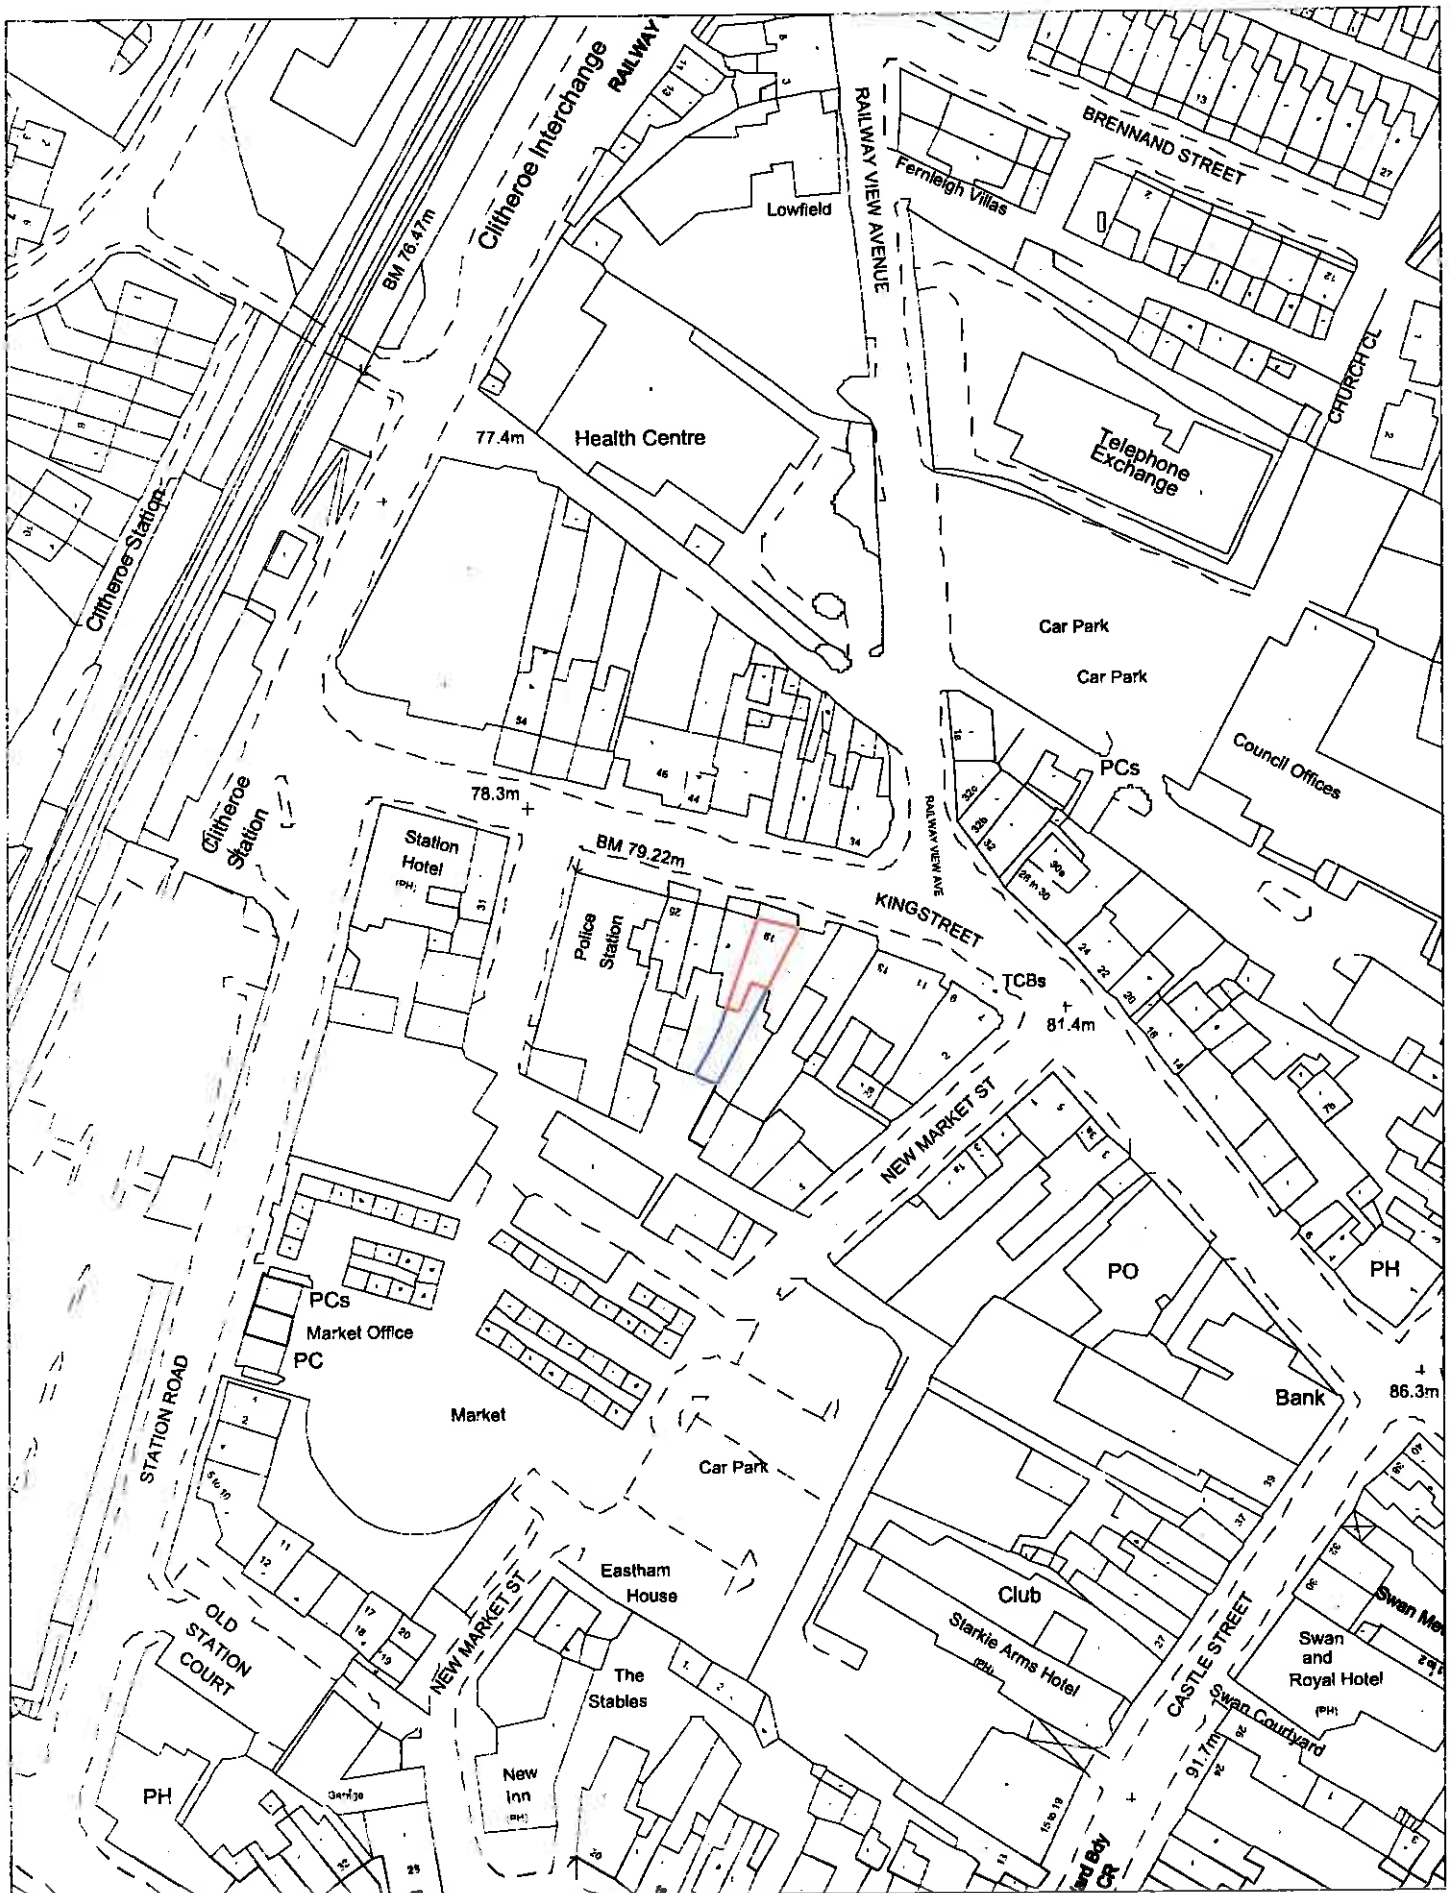

Client **MR CLIENT**

Project **19 KING STREET
CLITHEROE**

Description **LOCATION PLAN**

Scale **1:1250**

Date **10/09/2015**

By **JT**

No. **3135/101**

AJH ASSOCIATES
Chartered Building Surveyors
Tel: 01200 429987
Fax: 01200 429988