




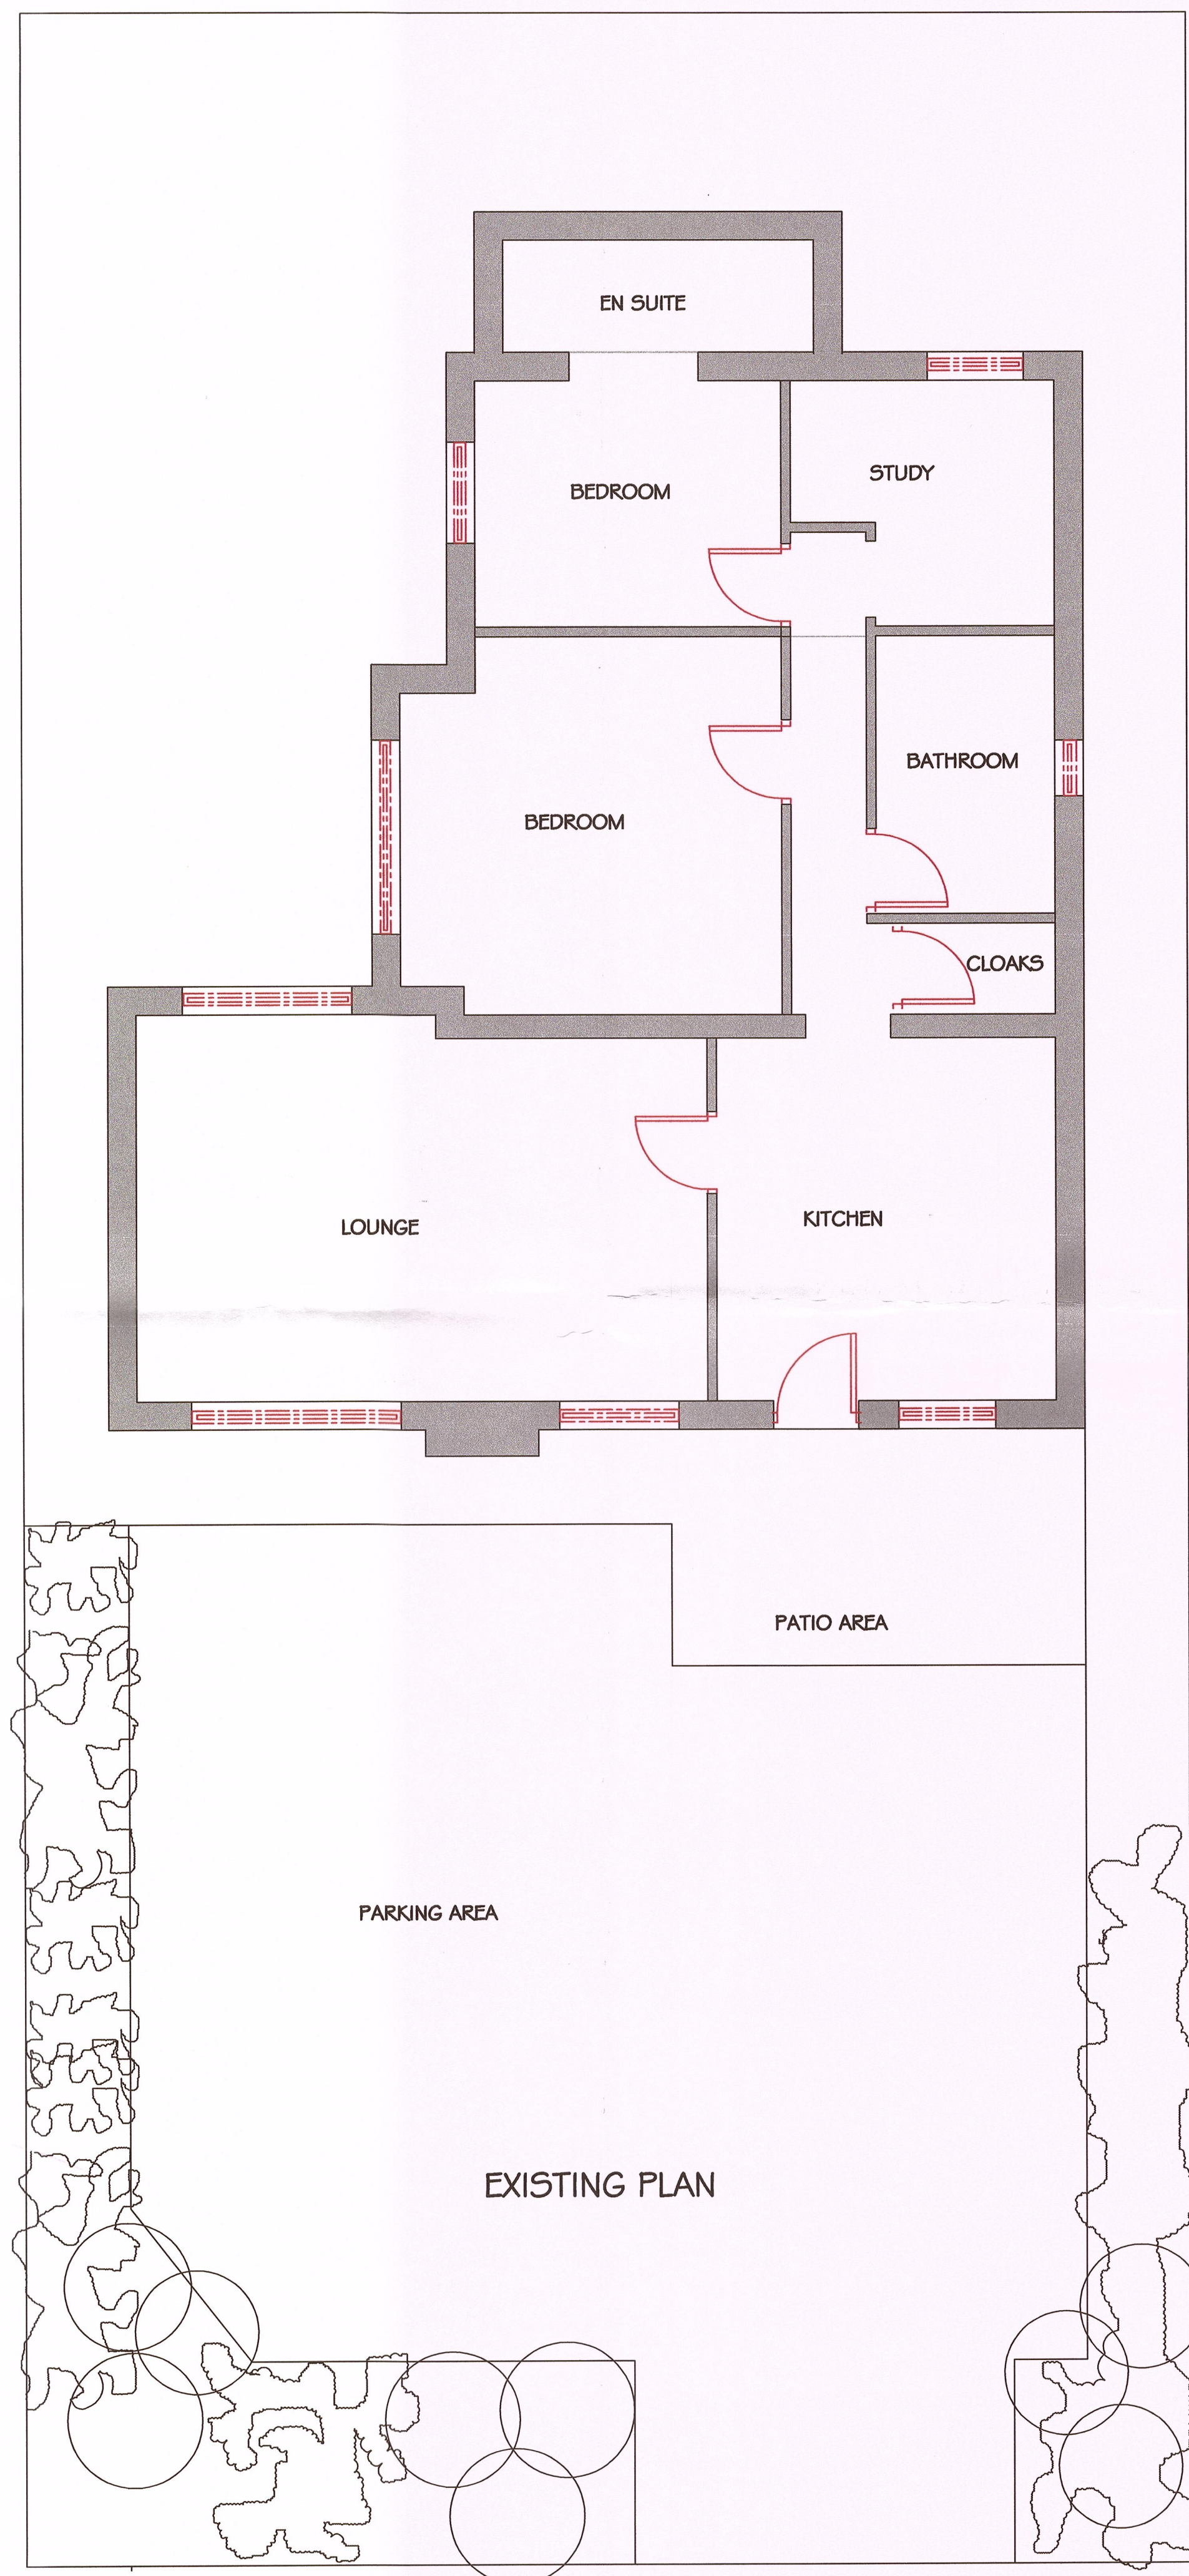

EXISTING FRONT ELEVATION

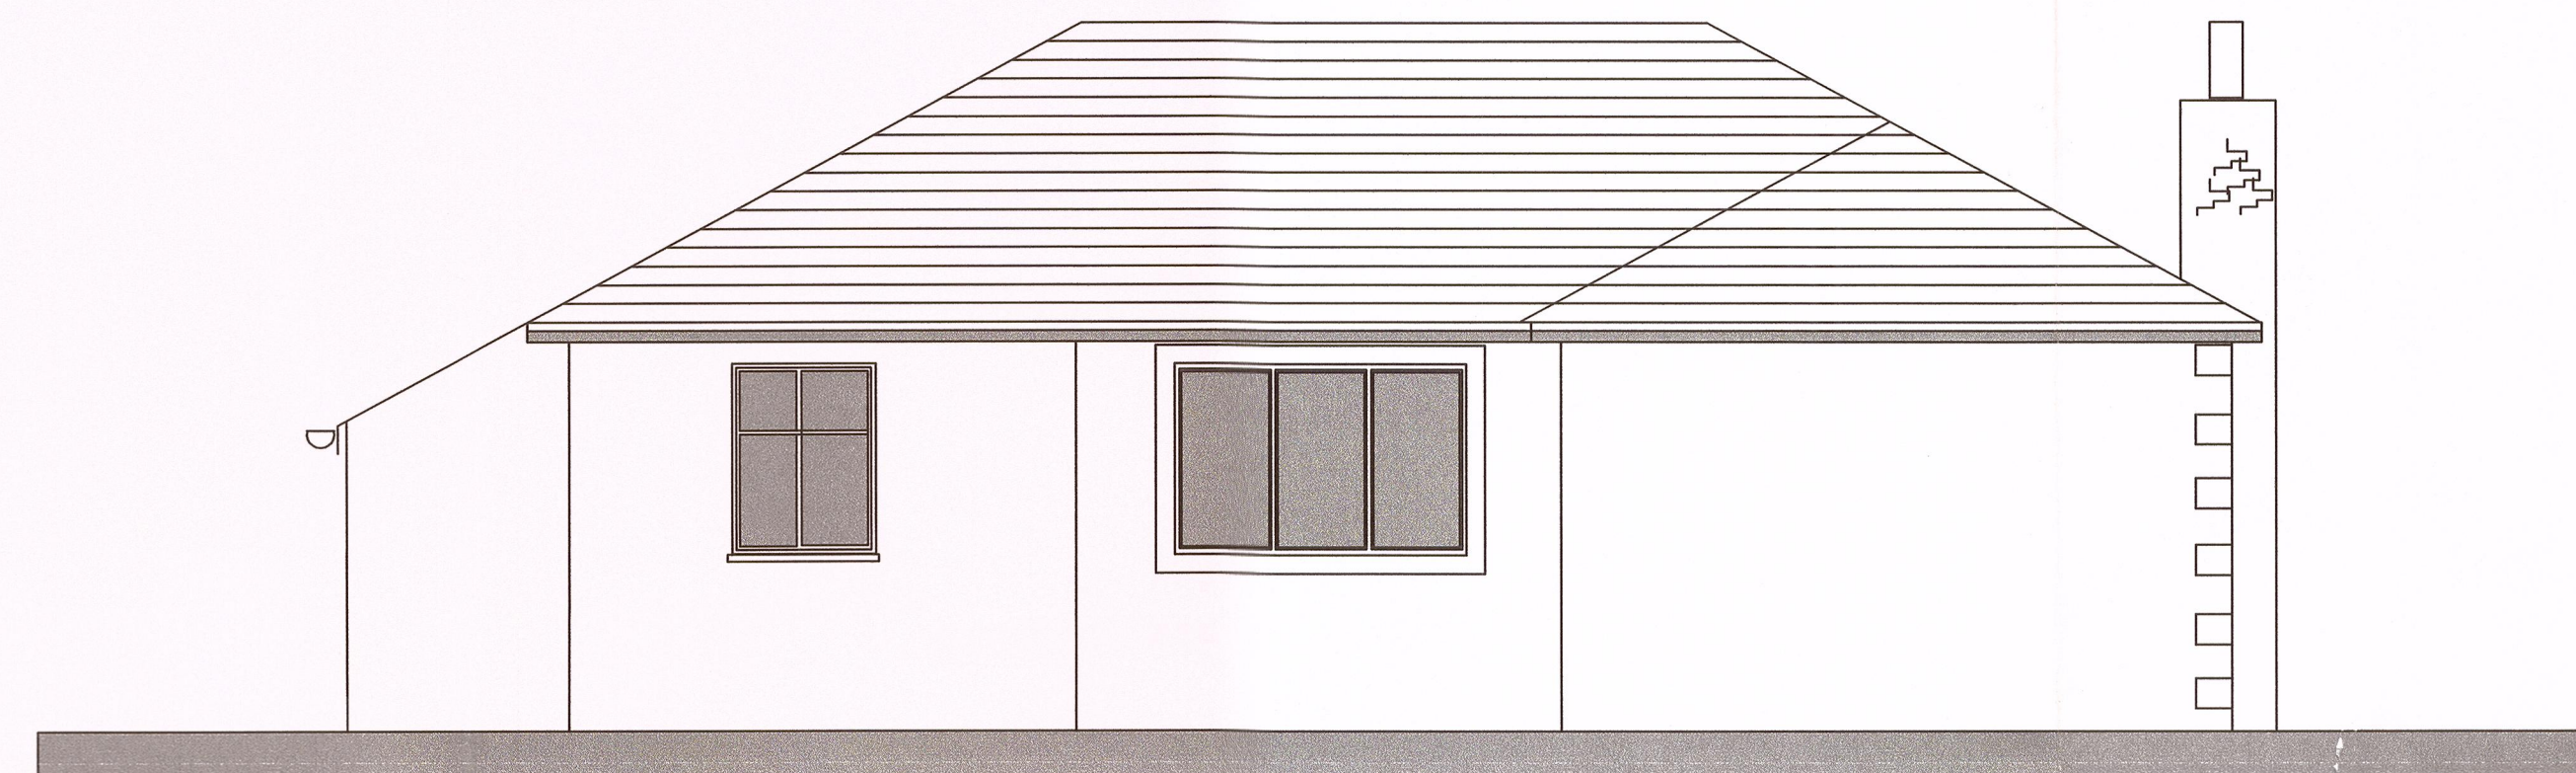

EXISTING SOUTH ELEVATION

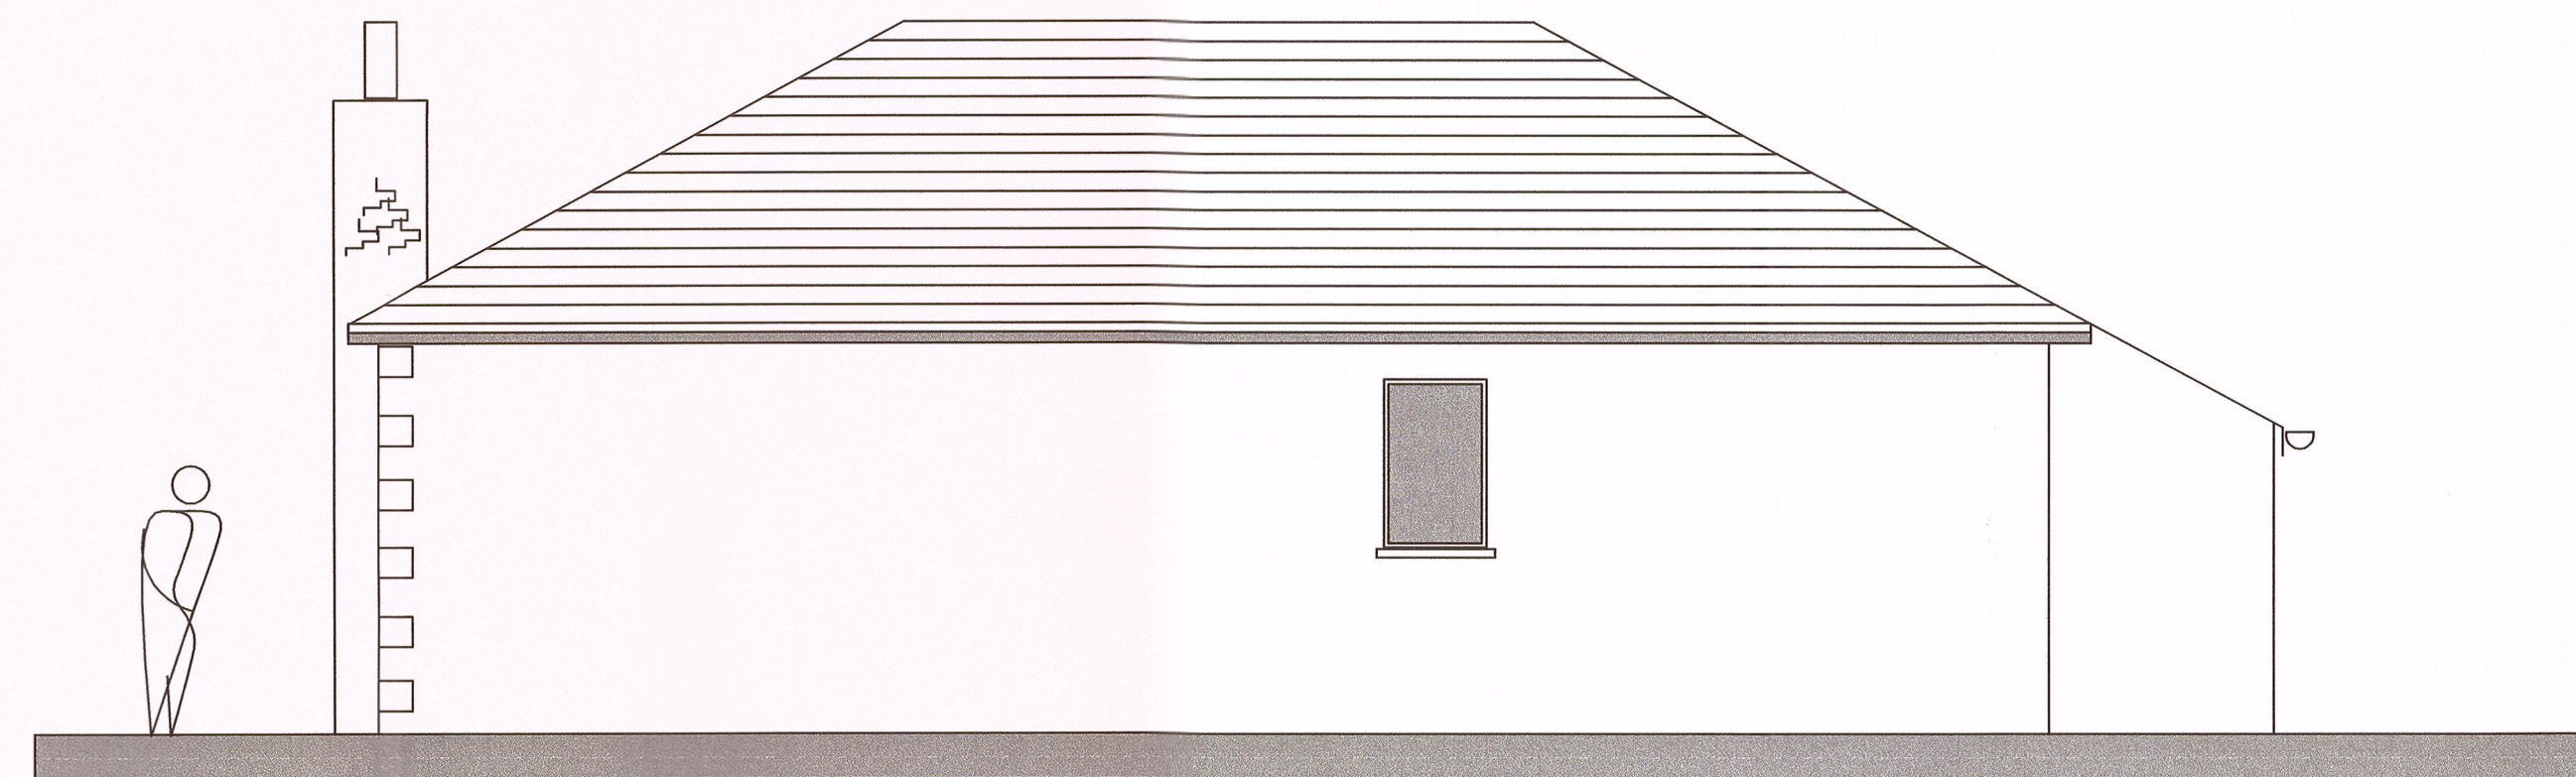

EXISTING NORTH ELEVATION

320150787P

THE MAPLES
STONEYGATE LANE
RIBCHESTER

PROPOSED EXTENSION

EXISTING PLAN AND ELEVATIONS

SEPTEMBER 2015

PHD/MC/100 1:50 AT A1